

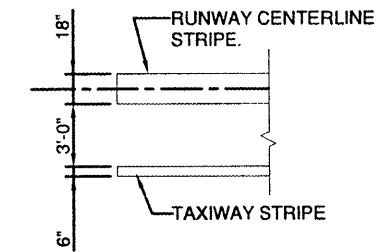



11.1.09, 2008 2:55 PM RINKED0461
 F:\AIRPORTS\MTCARMELOBA0016\AIRPORT\SHEETS\R-151MRK.DWG - MARKING

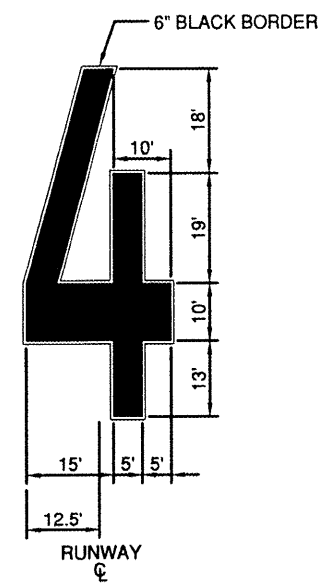

TAXIWAY STRIPE / CENTERLINE STRIPE OFFSET DETAIL

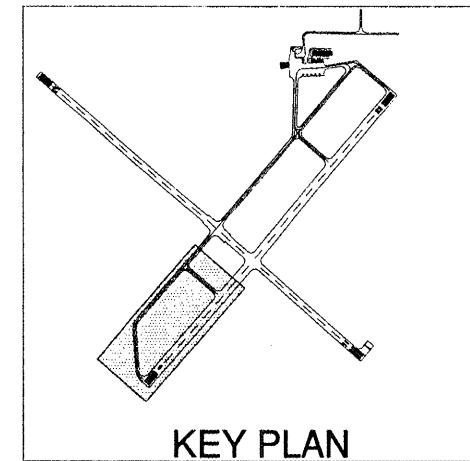


MC022

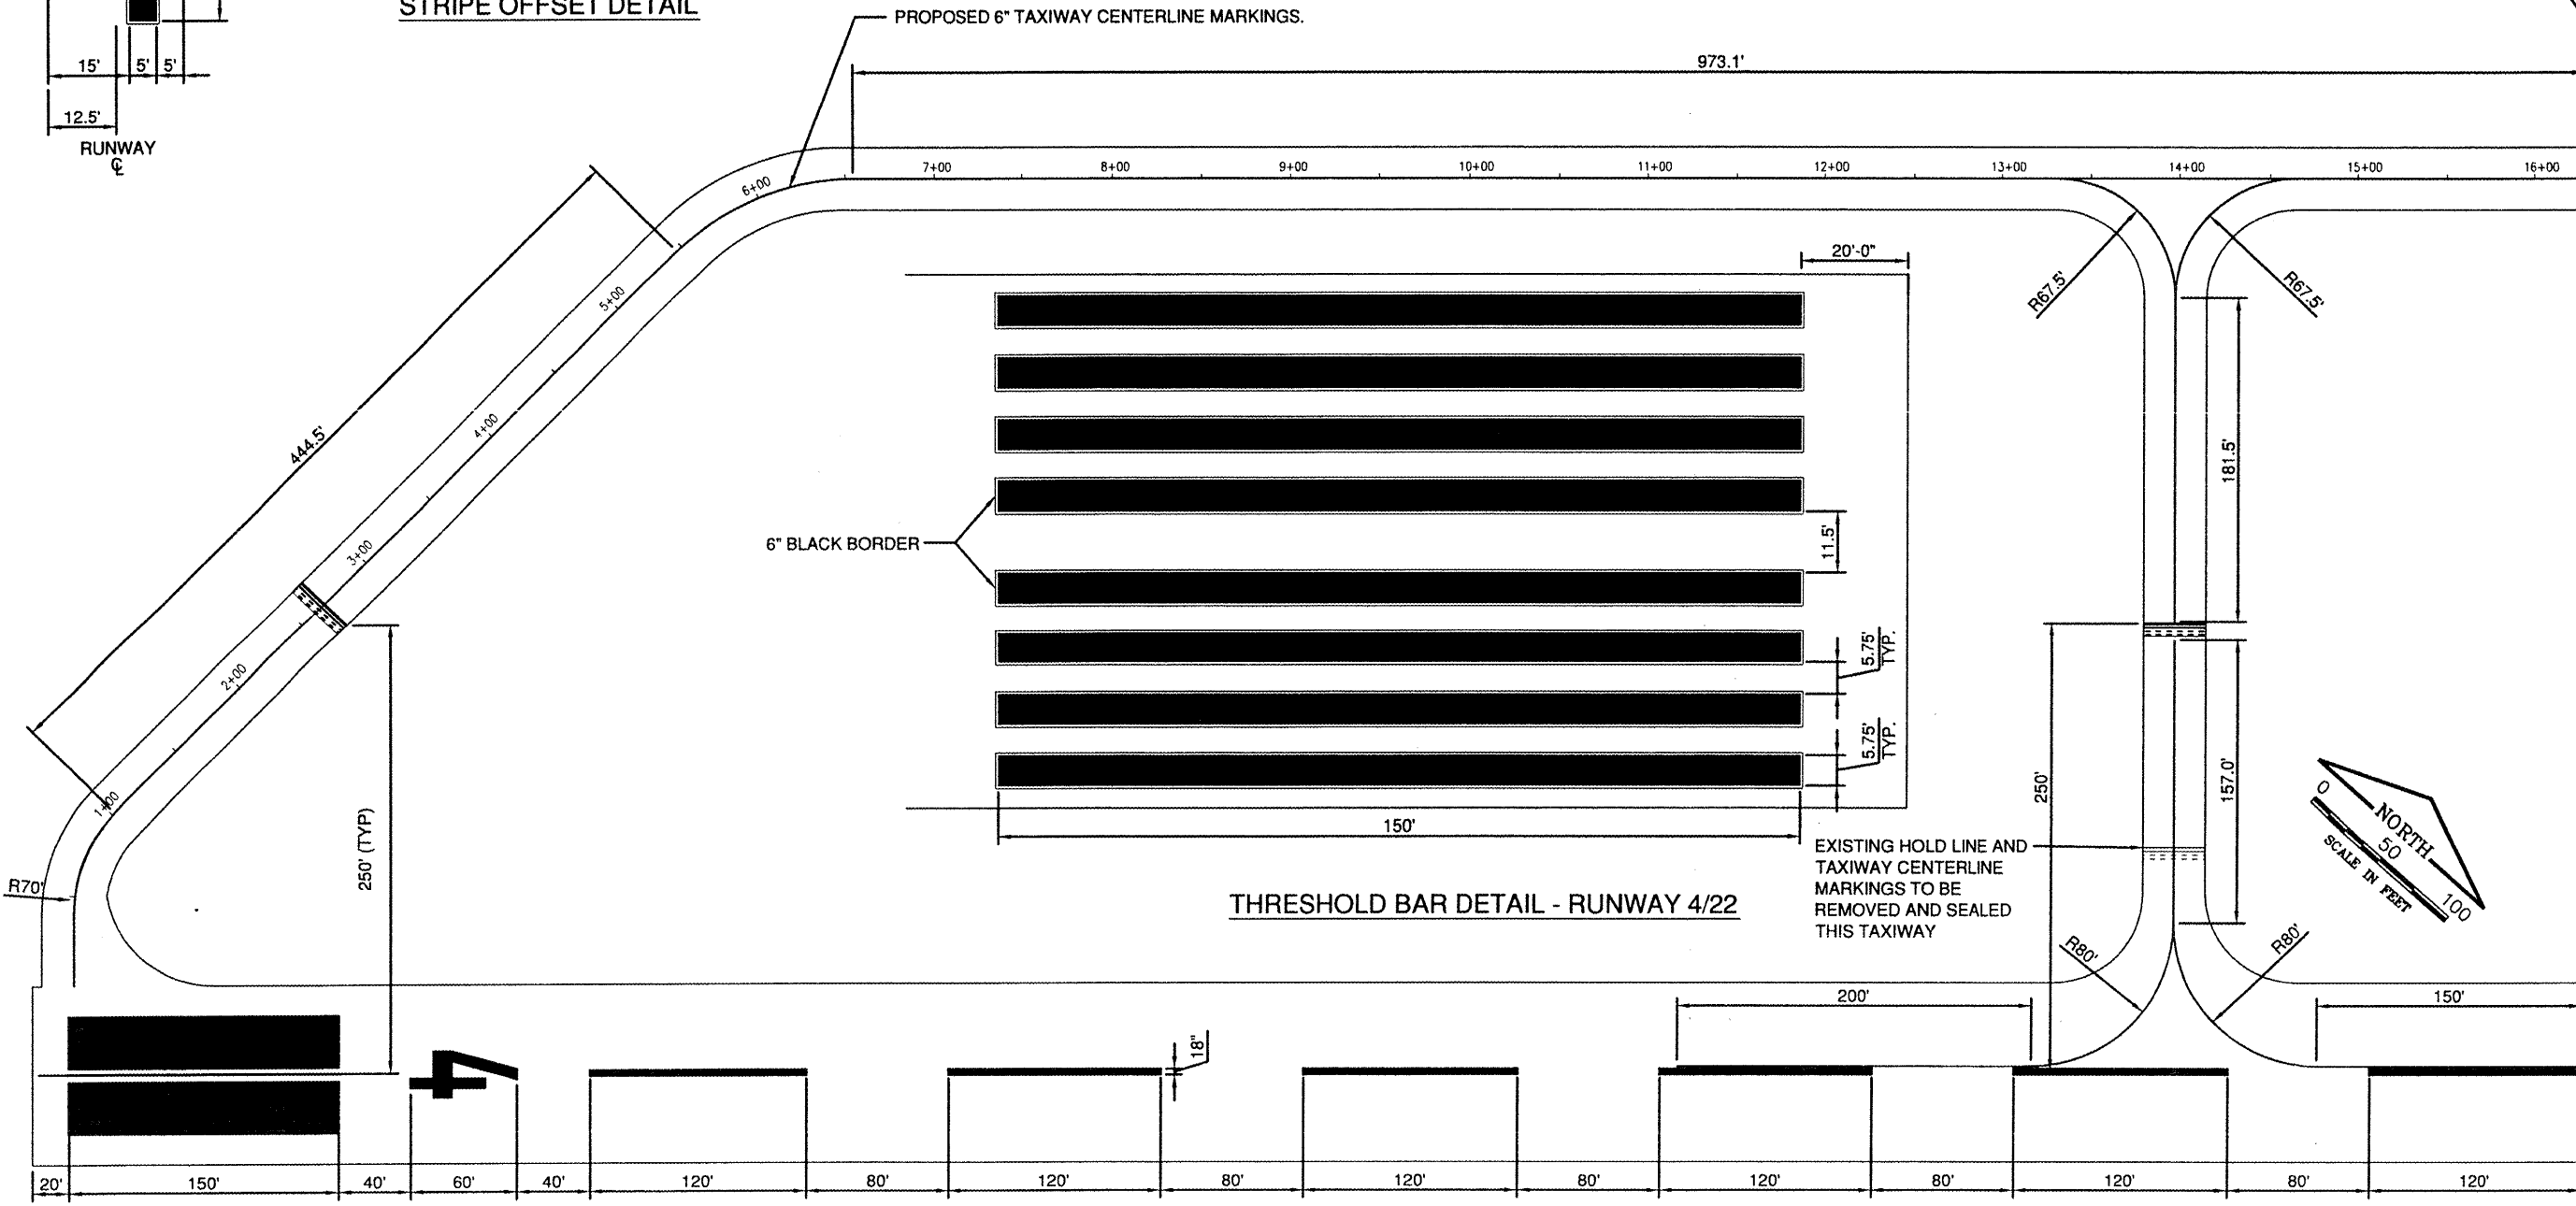

THRESHOLD BAR DETAIL - RUNWAY 4/22

EXISTING HOLD LINE AND TAXIWAY CENTERLINE MARKINGS TO BE REMOVED AND SEALED THIS TAXIWAY

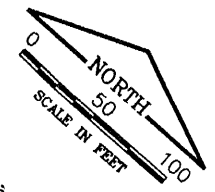

DATE	REVISION	BY

THE CITY OF
Mount Carmel
 MT. CARMEL MUNICIPAL AIRPORT
 A.I.P. PROJ.: 3-17-0073-B13
 I.L. PROJ.: AUG-3779

101 Project No. 08A0016D.0800	04/24/08
Drawn R-151MRK.DWG	04/24/08
Scale 1" = 50'	04/24/08
Date 04/24/08	xx/xx/xx
LAYOUT	J.S.L.
DRAWN	B.A.K.
REVIEWED	xxx

HANSON
 Hanson Professional Services Inc.
 1525 South Sixth Street
 Springfield, Illinois 62703-2886
 Offices Nationwide

REHAB. PARALLEL TAXIWAY & MARKINGS
 MARKING PLAN
 RUNWAY 4/22