



JUN 30, 2008 3:38 PM WALLE00723
 I:\AIRPORTS\MTVERNON\08A0003\DESIGN\CAD\SHEETS\R-121CON.DWG - 140+50 TO 151+75

MV056

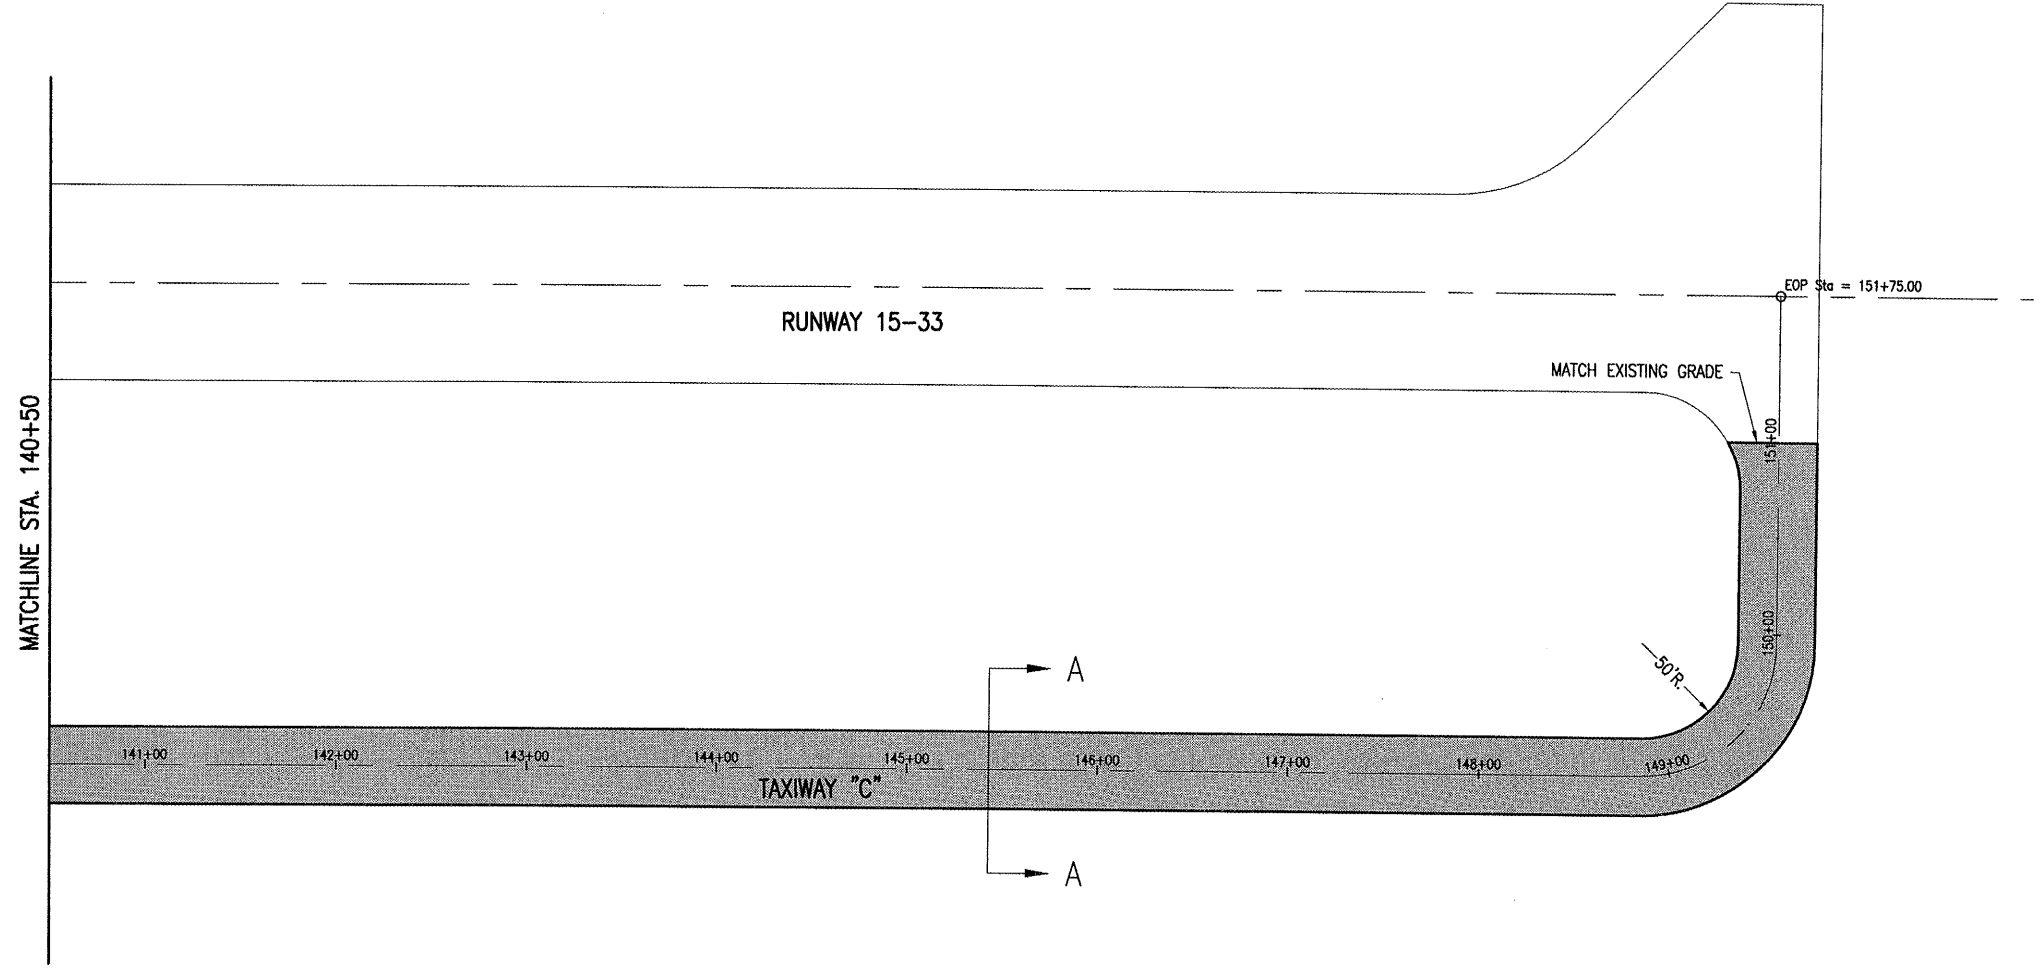

TYPICAL SECTION NOTE
 TYPICAL SECTIONS SHOWN ON SHEET 4.

LEGEND
 [White Box] EXISTING PAVEMENT
 [Shaded Box] PROPOSED PAVEMENT IMPROVEMENTS

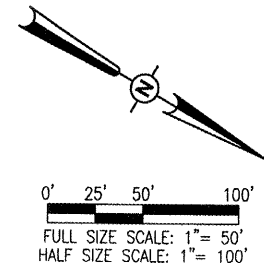

DATE	REVISION	BY

MT. VERNON AIRPORT

 MT. VERNON, ILLINOIS
 ILL. PROJ.: MVN-3818 A.I.P. PROJ.: 3-17-0074-B18

Hanson Project No. 08A0003D	FILENAME: R-121CON.DWG	SCALE: 1" = 50'	DATE: 08/18/08
LAYOUT	MLH	02/15/08	02/26/08
DRAWN	MLH	02/26/08	06/24/08
REVIEWED	RAW	06/24/08	

HANSON

 Hanson Professional Services Inc.
 1525 South Sixth Street
 Springfield, Illinois 62703-2886
 Offices Nationwide

REHABILITATE TAXIWAYS
 "C" AND "D"
 INSTALL ELECTRICAL
 EQUIPMENT
 PROPOSED PAVEMENT
 CONSTRUCTION PLAN
 STA. 140+50 TO STA. 151+75