

PE087



850 East Diehl Road  
Suite 120  
Naperville, Illinois 60563  
630-505-1991 FAX 630-505-1977  
www.rsandh.com



PEORIA, ILLINOIS

TERMINAL  
APRON  
EXPANSION

SUBCONSULTANTS

PSA Dewberry

STS AECOM

IL PROJECT: PIA-3812  
AIP PROJECT: 3-17-0080-46

REVISIONS

NO.	DESCRIPTION	DATE

DATE ISSUED: 06/27/08

REVIEWED BY: PCB

DRAWN BY: MJL

DESIGNED BY: NDO

AEP PROJECT NUMBER

213-6945-000

© 2008 REYNOLDS, SMITH AND HILLS INC.


SHEET TITLE

JOINT ELEVATION  
PLAN

SHEET NUMBER

15 OF 43

ISSUED FOR  
BID DOCUMENTS

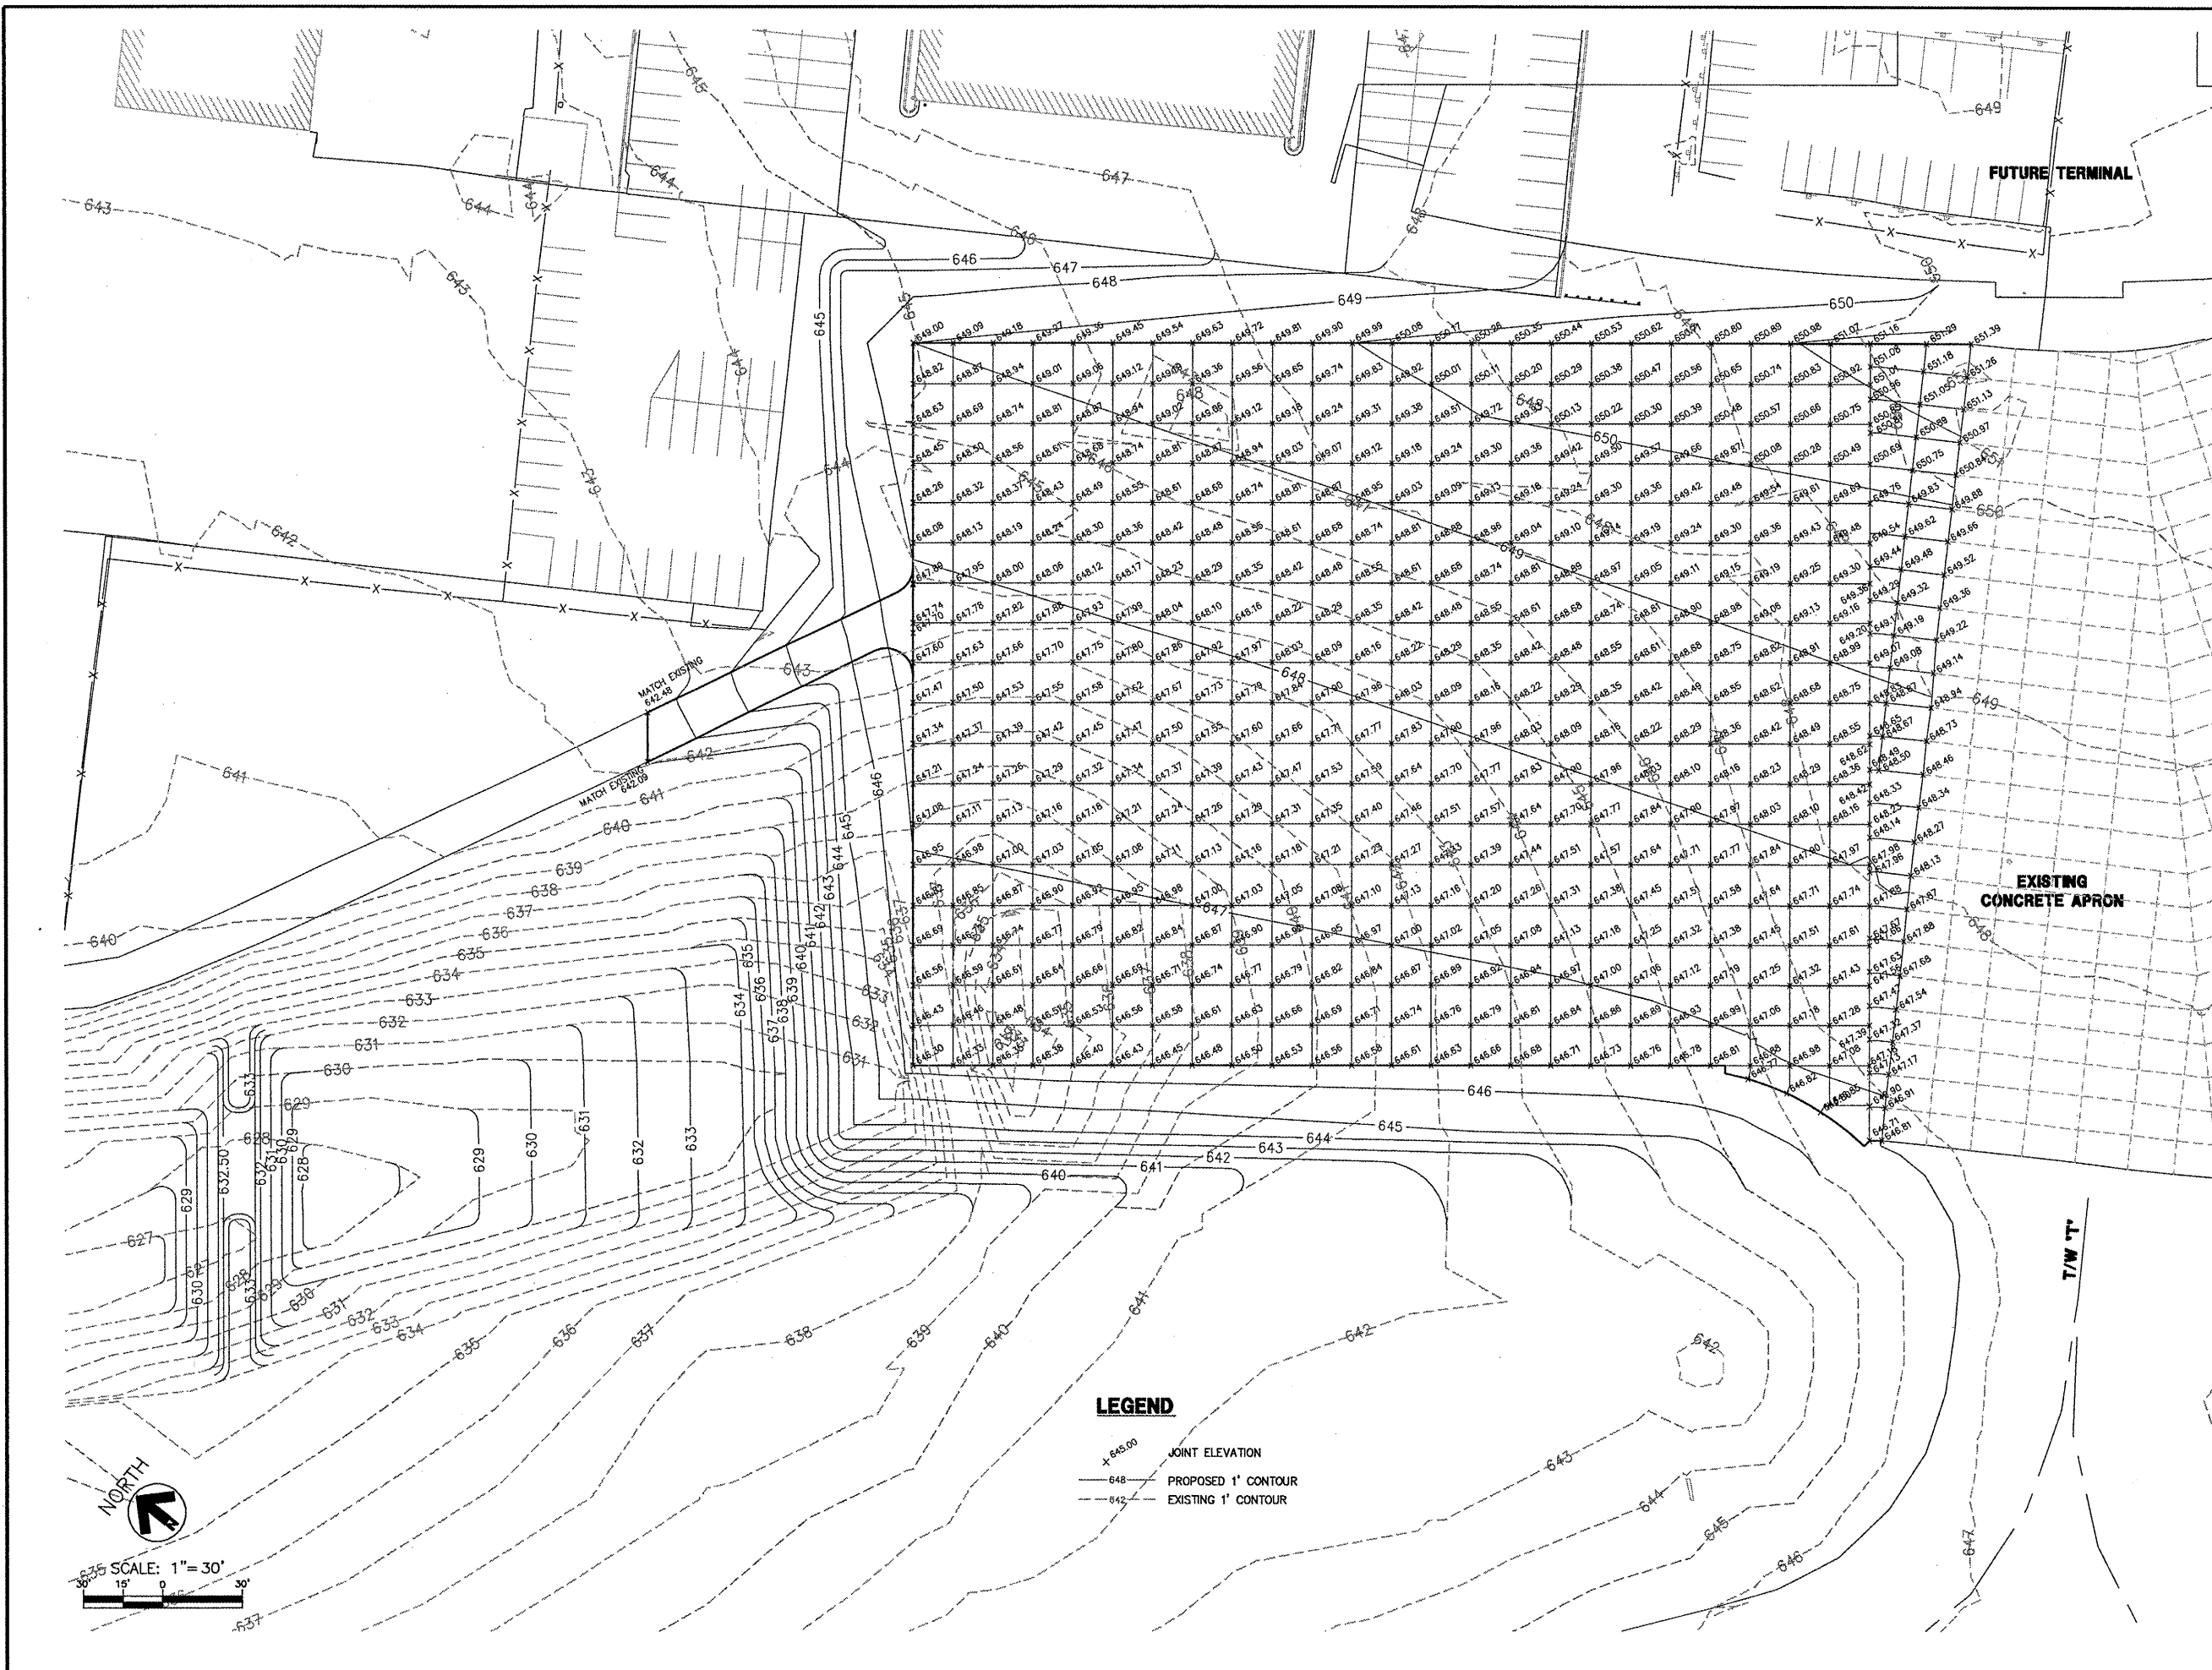

**LEGEND**

- JOINT ELEVATION
- - - - - PROPOSED 1' CONTOUR
- EXISTING 1' CONTOUR



SCALE: 1" = 30'