
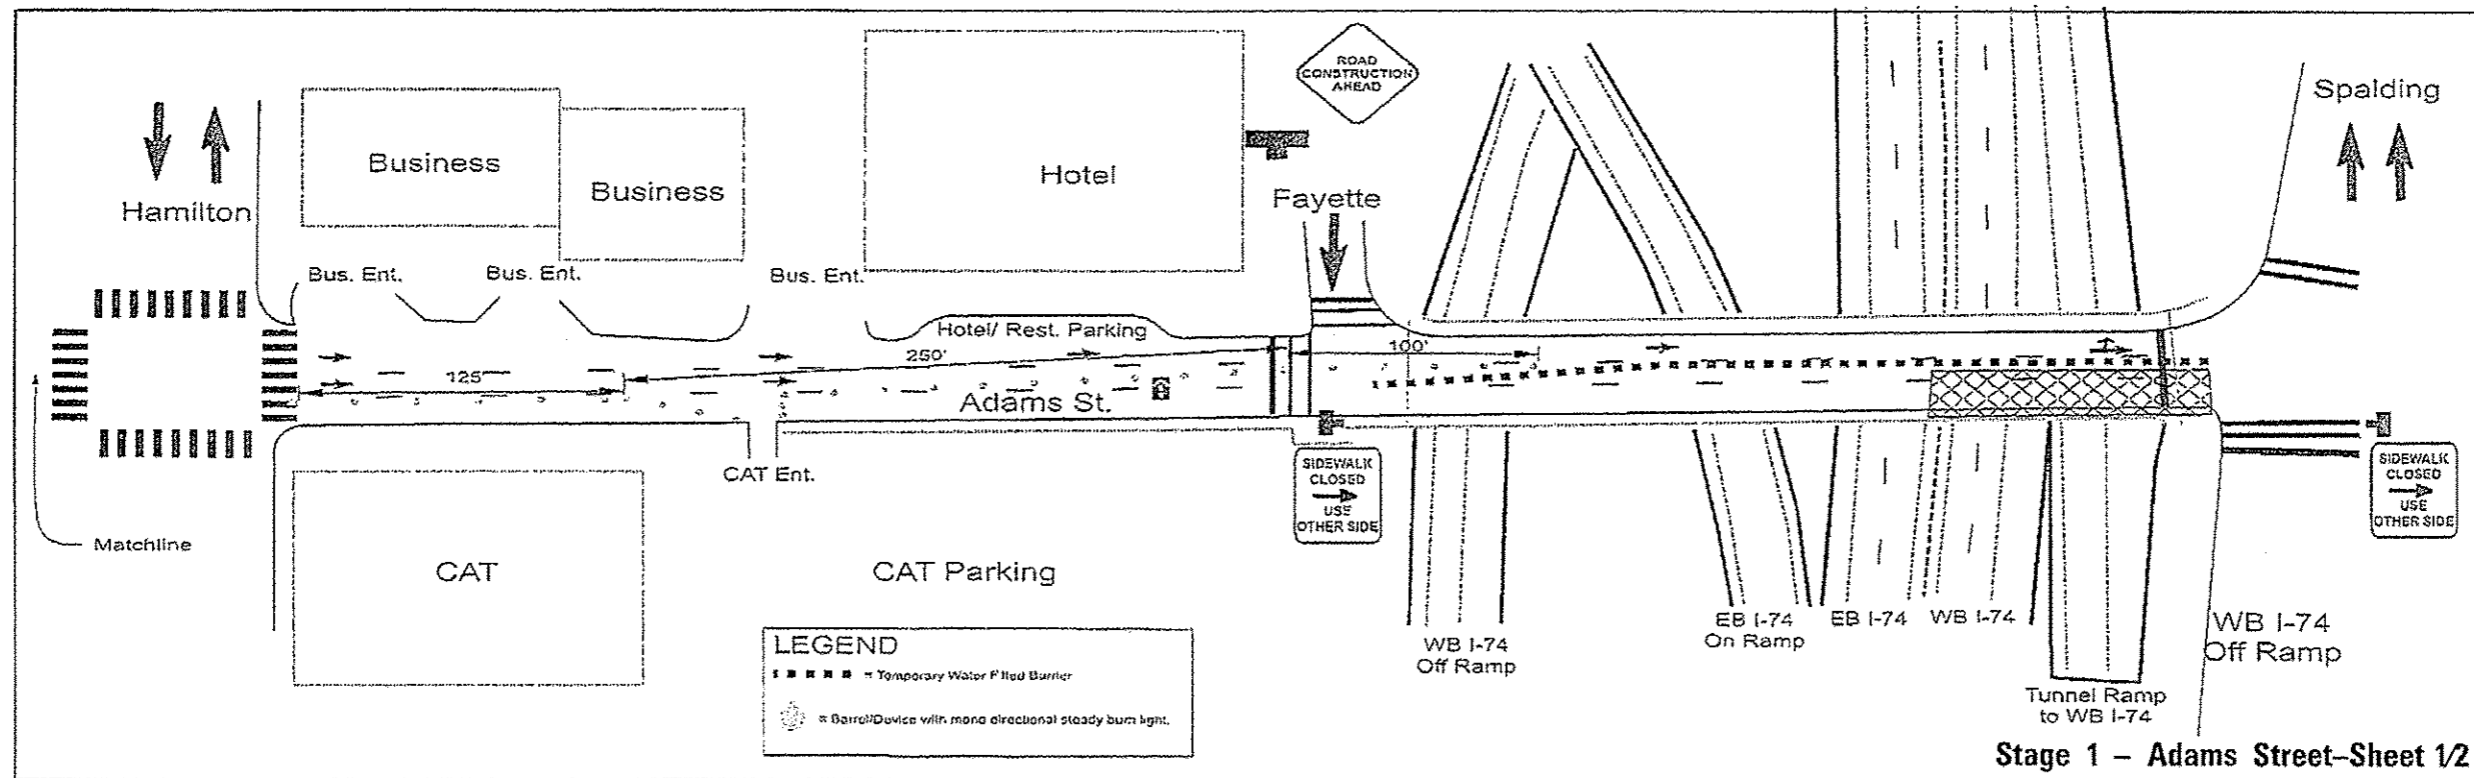


# Stage 1- Adams Street- Sheet 1/2

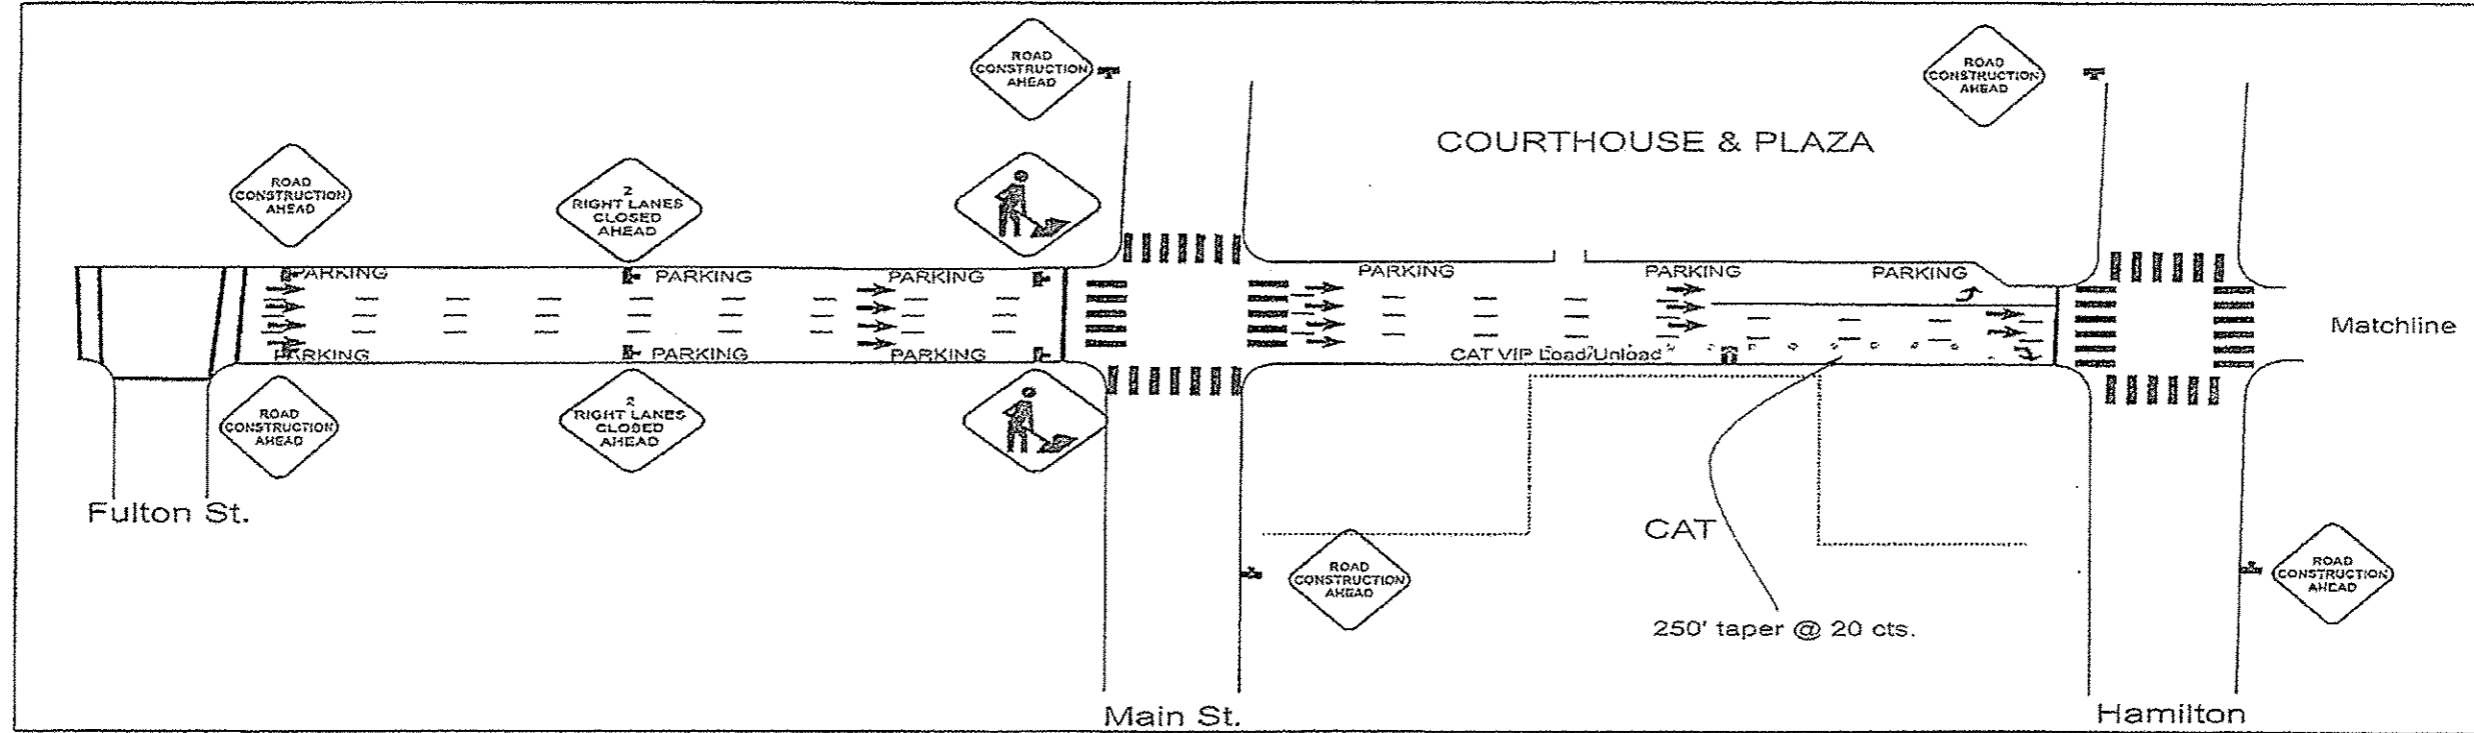

Stage 1 - Adams Street-Sheet 1/2

S:\GEN-DRAFT - STD&PLNS-SQUAREDROCKES-BRIDGE CONTRACTS-DAT\ADMS-SLT-94-001-14 5/072-0179-0182.dgn

FILE NAME * 46229 T.C.PP.dgn	USER NAME * jonesco	DESIGNED - CEJ	REVISED - ---	<b>STATE OF ILLINOIS DEPARTMENT OF TRANSPORTATION</b>	PROPOSED TRAFFIC CONTROL ADAMS ST. OVER I-74 SN. 072-0182		F.A.J.   RTE.	SECTION I-74   (72-94B-1)BR	COUNTY PEORIA	TOTAL SHEETS 12	SHEET NO. 6	
PLOT SCALE * 1/8" = 1'-0"	CHECKED - ---	DATE 03/10/2014	REVISED - ---		SCALE: _____	SHEET NO. _____	OF _____	SHEETS	STA. _____	TO STA. _____	CONTRACT NO. 46323	
PLOT DATE * 5/5/2014	DATE 03/10/2014	REVISED - ---	REVISED - ---		FED. ROAD DIST. NO. 4 ILLINOIS/FED. AID PROJECT							