
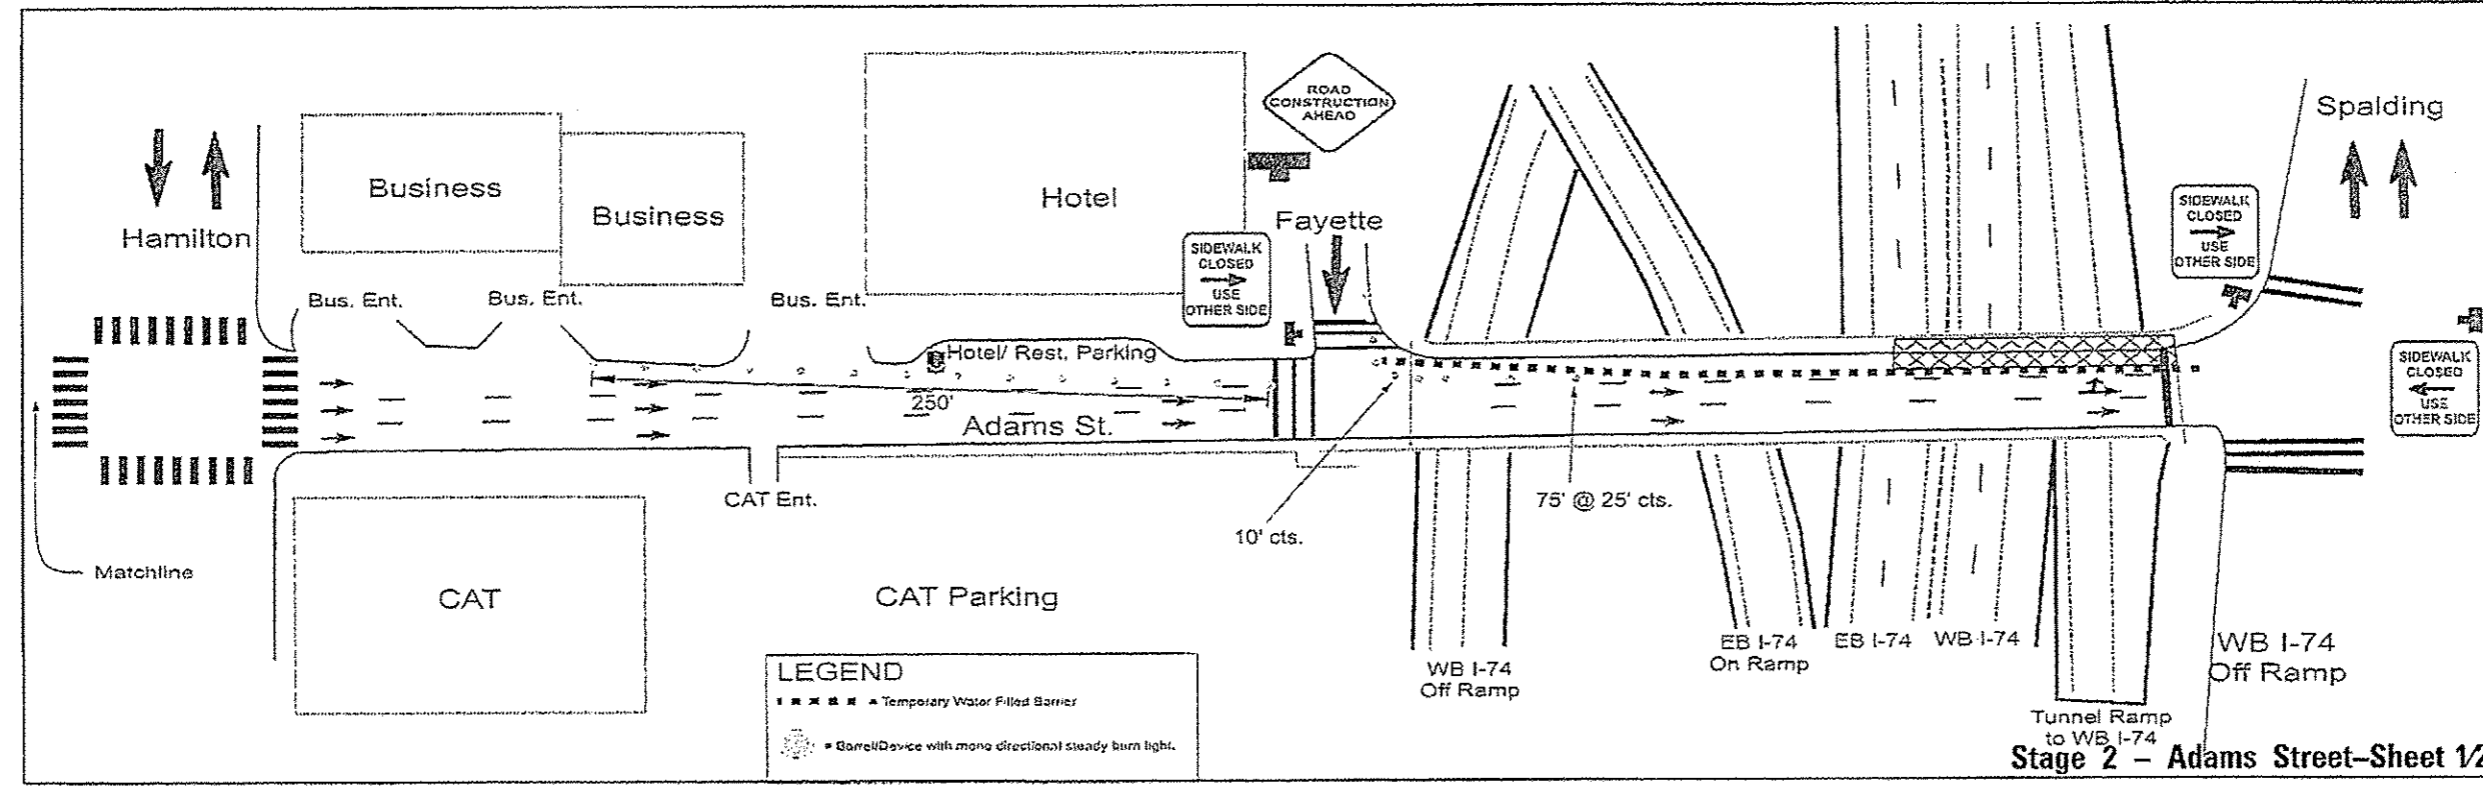


Stage 2- Adams Street- Sheet 1/2

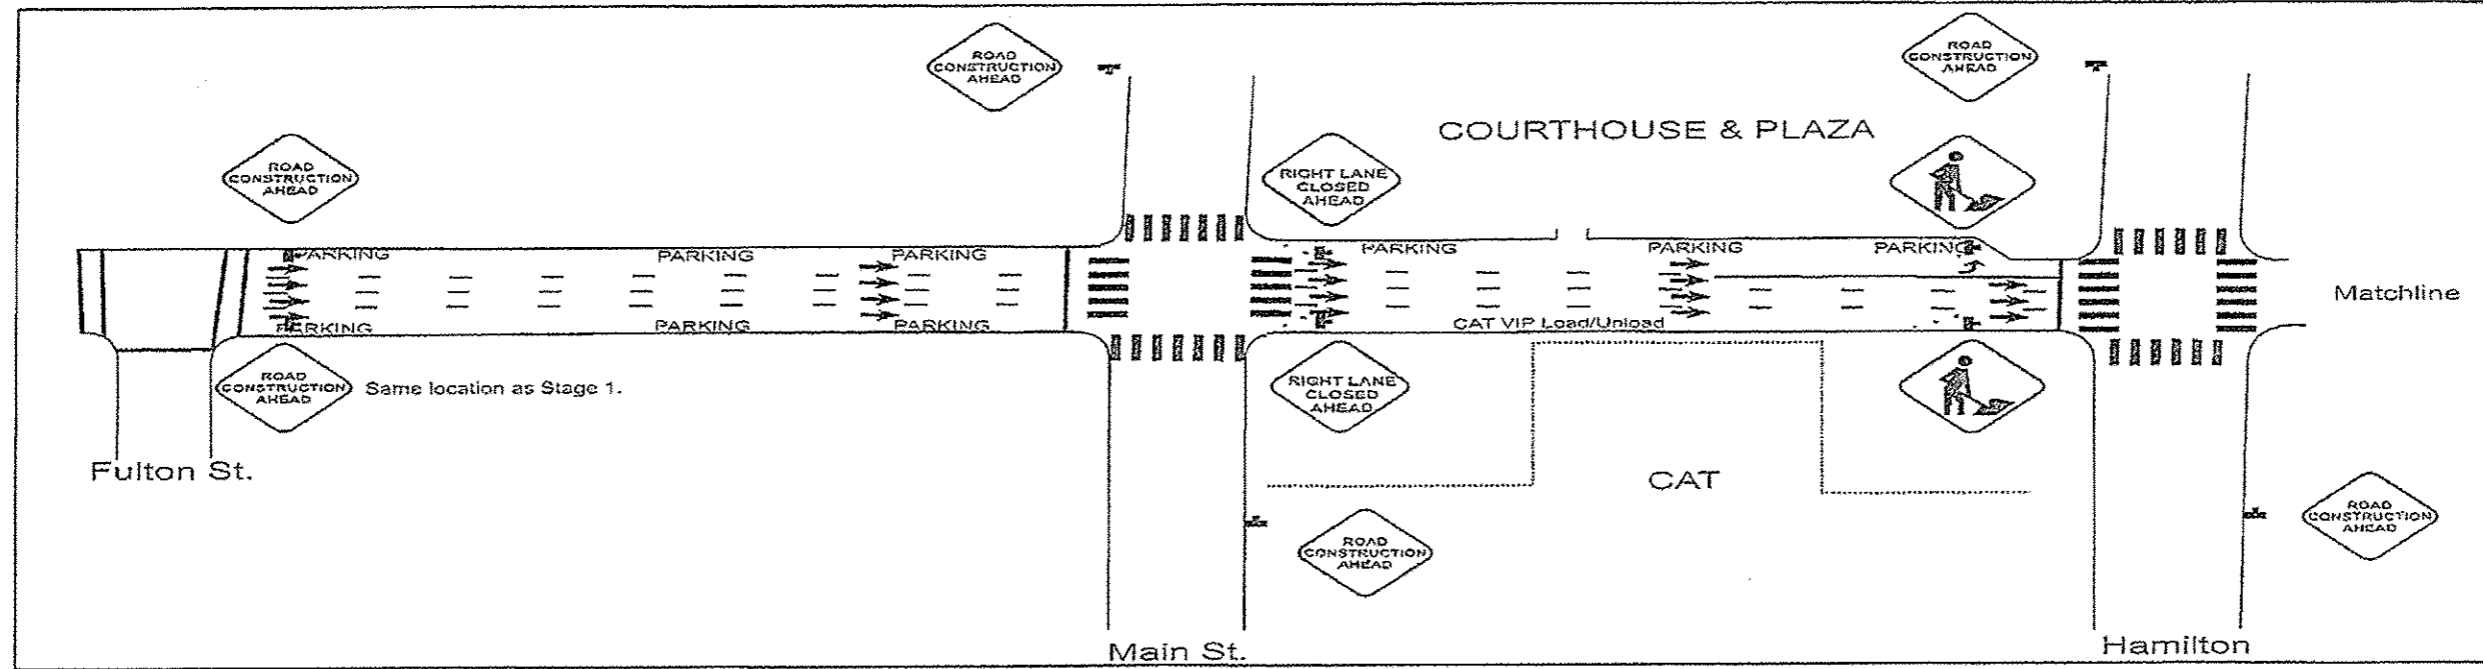

Stage 2 - Adams Street-Sheet 1/2

S:\GEN-DRAFT-STAIRPLANS-SQUIDBRIDGES-BRIDGE CONTRACTS-TRAIL\ADDP-SLT-94-001-14_S1012-0179-0182.dgn

FILE NAME # 46323 T.C.S.P.dgn	USER NAME # Jonasec	DESIGNED - CEJ	REVISED -	STATE OF ILLINOIS DEPARTMENT OF TRANSPORTATION	PROPOSED TRAFFIC CONTROL ADAMS ST. OVER I-74 SN. 072-0182		F.A.I. RTE.	SECTION	COUNTY	TOTAL SHEET
	PLOT SCALE # 1/2" = 100'	DRAWN - CEJ	REVISED -				I-74	(T2-9NB-11BR)	PEORIA	12
	PLOT DATE # 5/5/2014	CHECKED -	REVISED -				STEEL GIRDER REP./REPL.	CONTRACT NO. 46323		8
	DATE - 03/10/2014	REVISED -	REVISED -				FED. ROAD DIST. NO. 4 ILLINOIS FED. AID PROJECT			