


Stage 2- Adams Street- Sheet 2/2

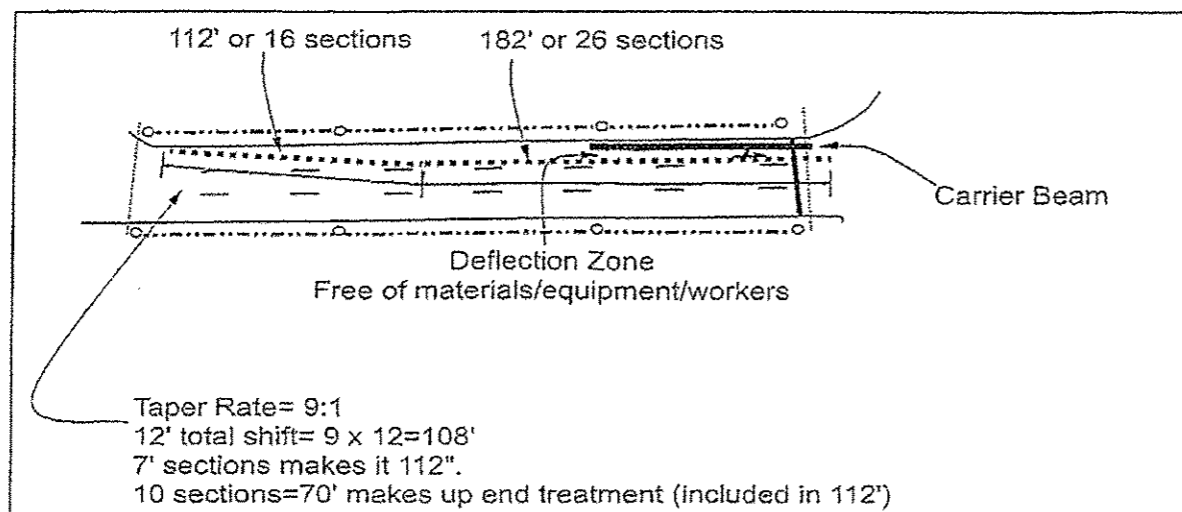

Temporary Water Filled Barrier Detail

All signage, excluding pedestrian sidewalk signage, shall be stand mounted with a minimum road to sign height of 7'.

General Notes

Adams St. Traffic Control and Protection is based on Std. 701601. Std 701601 shall be used as a reference and to supplement details shown.

PCMS from Stage 1 to remain in place for duration of Stage 2.

Std. 701801 shall also be utilized for the sidewalk closures

Sign spacing shall be 200' or greater.


All devices shall be lit with mono-directional lighting, unless specified otherwise.

Taper devices spaced at 20' cts.
Longitudinal devices spaced at 25' cts.

Flaggers are not required due to speed but are encouraged when placing traffic control, placing barrier, and at other times which will provide a safer condition for work activities close to centerline.

SIGN INVENTORY

SIGN	DESCRIPTION	TOTAL
	W20-1103(0)-48	7
	W20-8-48	2
	W21-1(0)-48	2
	R11-1102-2430	2
	R11-1102-2430	1
PCMS	PORTABLE CHANGABLE MESSAGE SIGN	1

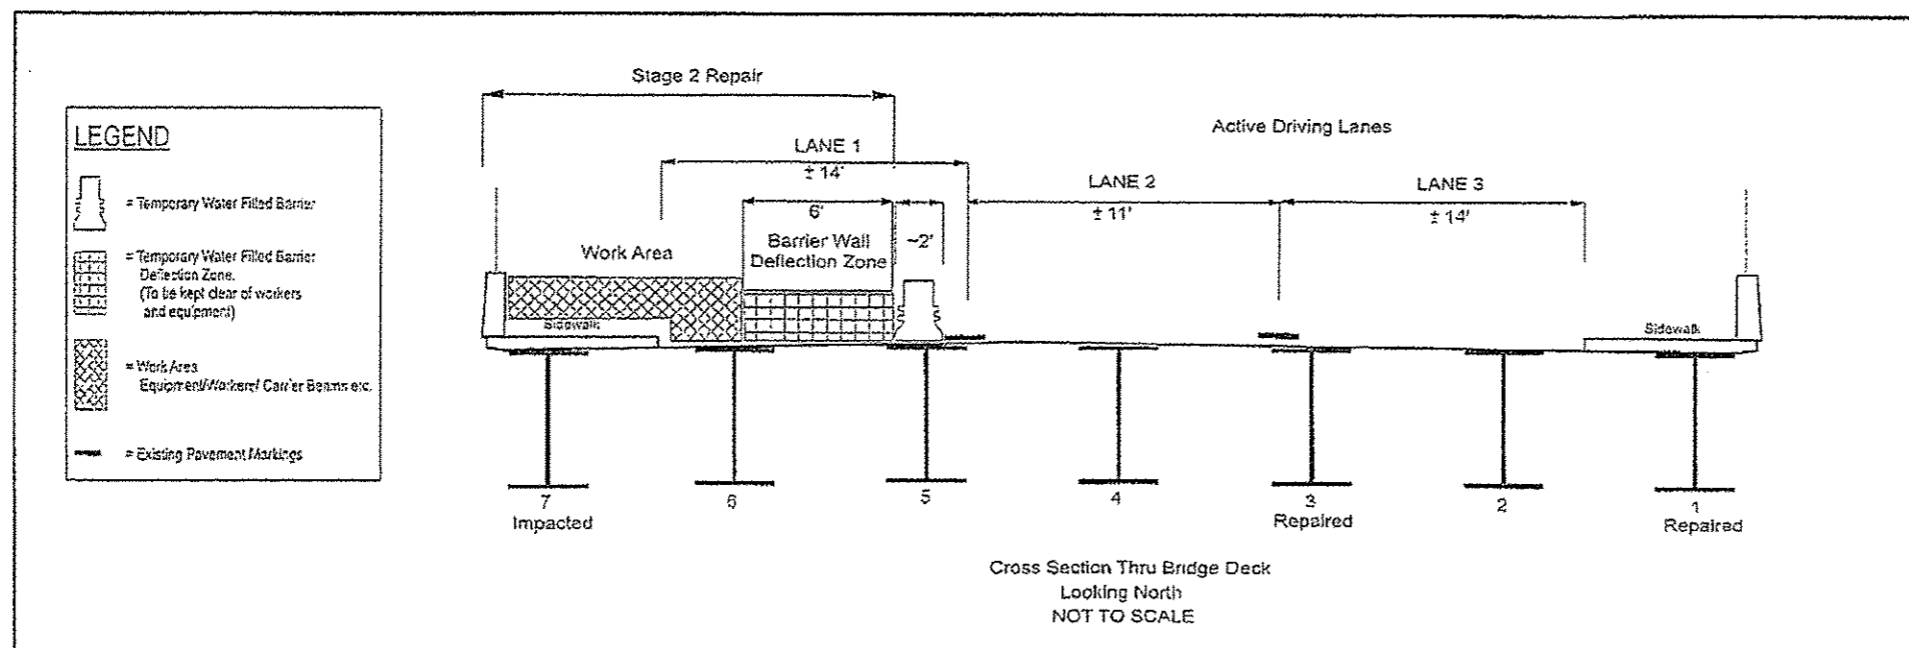

LEGEND	
	= Temporary Water Filled Barrier
	= Temporary Water Filled Barrier Deflection Zone. (To be kept clear of workers and equipment)
	= Work Area Equipment/Workers/Carrier Beams etc.
	= Existing Pavement Markings

Stage 2 - Adams Street-Sheet 2/2

S:\DEN-DRAFT-STD&P-NS-SUB-BRIDGES-BRIDGE CONTRACT 5-DAY LABOR-SL-T-54-001-14 SN072-0179-0182.dgn

FILE NAME * 46323 T.C.A.P.dgn	USER NAME * jonesce	DESIGNED - CEJ	REVISED - ---	STATE OF ILLINOIS DEPARTMENT OF TRANSPORTATION	PROPOSED TRAFFIC CONTROL ADAMS ST. OVER I-74 SN. 072-0182	F.A.I. RTE. I-74	SECTION (72-BND-1)BR	COUNTY PEORIA	TOTAL SHEETS 12	SHEET NO. 9
PLOT SCALE = 1/8" = 1'-0"	CHECKED - ---	REVISOR - ---	DATE - 03/10/2014		SCALE: _____	STEEL GIRDER REP./REPL.	CONTRACT NO. 46323		FED. ROAD DIST. NO. 4 (ILLINOIS) FED. AID PROJECT	
PLOT DATE = 5/5/2014	DATE - 03/10/2014	REVISOR - ---	REVISOR - ---		SHEET NO. _____ OF _____ SHEETS	TO STA. _____				