
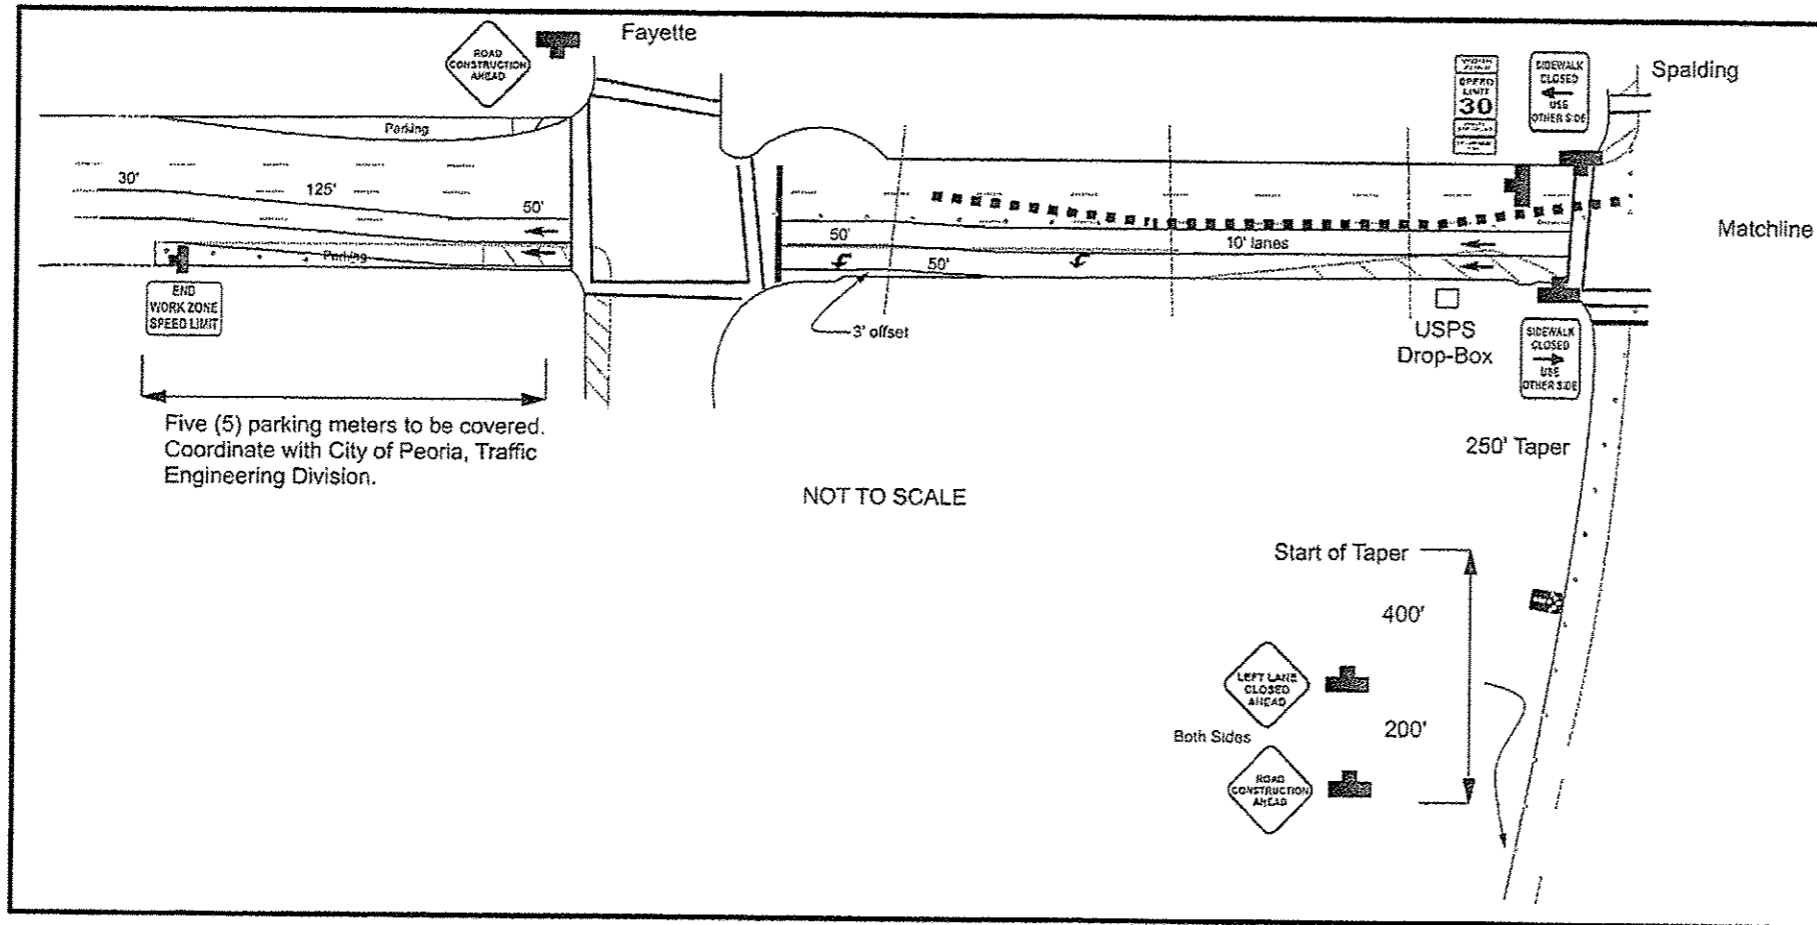


Stage 1- Jefferson Street- Sheet 1/2

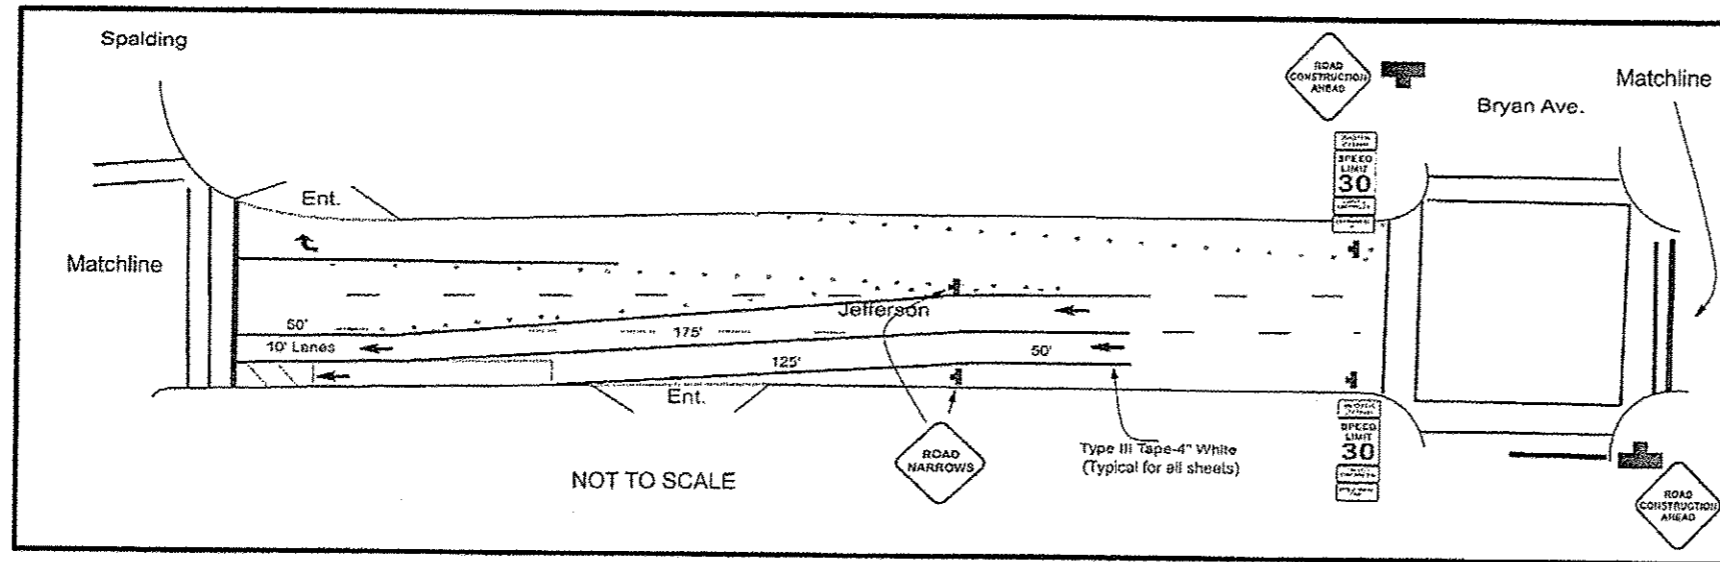

SIGN INVENTORY

SIGN	DESCRIPTION	TOTAL
	W20-1103(0)-48	8
	W20-5R(0)-48	2
	W21-1(0)-48	2
	W1-7b-(0)-48	2
	See Standard 701901	3
	W20-5L(0)-48	2
	W5-1(0)-48	2
	G20-1103(0)-3660	1
	R11-1102-2430	1
	R11-1102-2430	1
PCMS	PORTABLE CHANGEABLE MESSAGE SIGN	1

Type III Tape-4" White= 2300'
 Type III Tape-4" Black= 650'
 (Removal also included in "Traffic Control Special")

S:\CEN-ORMF\7-STOKPLUS-SquadBRIDGES-BRIDGE CONTRACTS-DAYLABOR-SLT-94-001-14-SN072-0179-0182.dgn

FILE NAME * 46323 T.C.SP.dgn	USER NAME * Jonesco	DESIGNED - CEJ	REVISED -	STATE OF ILLINOIS DEPARTMENT OF TRANSPORTATION	PROPOSED TRAFFIC CONTROL JEFFERSON AVE OVER I-74 SN. 072-0179	F.A.I. RYE	SECTION	COUNTY	TOTAL SHEETS	SHEET NO.
PLOT SCALE * 1/8" = 1'-0"	CHECKED -	DATE - 03/10/2014	REVISED -			I-74	172-9-HBIBR	PEORIA	12	11
PLOT DATE * 5/5/2014	DATE -	REVISED -	REVISED -			STEEL GIRDER REP./REPL.	CONTRACT NO. 46323			
						SCALE: _____ SHEET NO. _____ OF _____ SHEETS STA. _____ TO STA. _____		FED. ROAD DIST. NO. & ILLINOIS FED. AID PROJECT		