

**RESURFACING LEGEND**

**MAINLINE REMOVAL**

(A) PROPOSED HOT-MIX ASPHALT REMOVAL, 2 1/2"

**MAINLINE PAVEMENT RESURFACING**

(B) PROP. POLY. LEVELING BINDER (MACHINE METHOD), IL-4.75, 3/4"

(C) PROP. POLY. HOT-MIX ASPHALT SURFACE COURSE, MIX "F", N90, 1 3/4"

**PARKING LANE RESURFACING**

(D) PROP. POLY. HOT-MIX ASPHALT REMOVAL, 1 3/4"

(E) PROP. POLY. HOT-MIX ASPHALT SURFACE COURSE, MIX "F", N90, 1 3/4"

PROP. HMA SURFACE REMOVAL-BUTT JOINT  
SEE BUTT JOINT AND HMA TAPER DETAILS (BD-32) (TYP.)

**PAVEMENT MARKING LEGEND**

① THPL PAVT MK, 4" DOUBLE YELLOW LINE, 11" C-C (TYP.)

② THPL PAVT MK, 4" YELLOW SKIP DASH & SOLID LINE, 5 1/2" C-C (TYP.)

③ THPL PAVT MK, 4" YELLOW LINE (TYP.)

④ THPL PAVT MK, 4" WHITE EDGE LINE (TYP.)

⑤ THPL PAVT MK, 4" WHITE PARKING LINE (TYP.)

⑥ THPL PAVT MK, 4" WHITE LANE LINE (30' SKIP 10' DASH) (TYP.)

⑦ THPL PAVT MK, 6" WHITE LINE (TYP.)

⑧ THPL PAVT MK, 6" WHITE DOTTED LINE (6' SKIP 2' DASH) (TYP.)

⑨ THPL PAVT MK, 8" WHITE LINE (TYP.)


⑩ THPL PAVT MK, 12" DIAGONAL WHITE LINE (TYP.)

⑪ THPL PAVT MK, 12" DIAGONAL YELLOW LINE, 75' C-C (TYP.)

⑫ THPL PAVT MK, 12" DIAGONAL WHITE LINE, 20' C-C (TYP.)

⑬ THPL PAVT MK, 24" WHITE STOP BAR (TYP.)

⑭ THPL PAVT MK, LETTERS & SYMBOLS (TYP.)

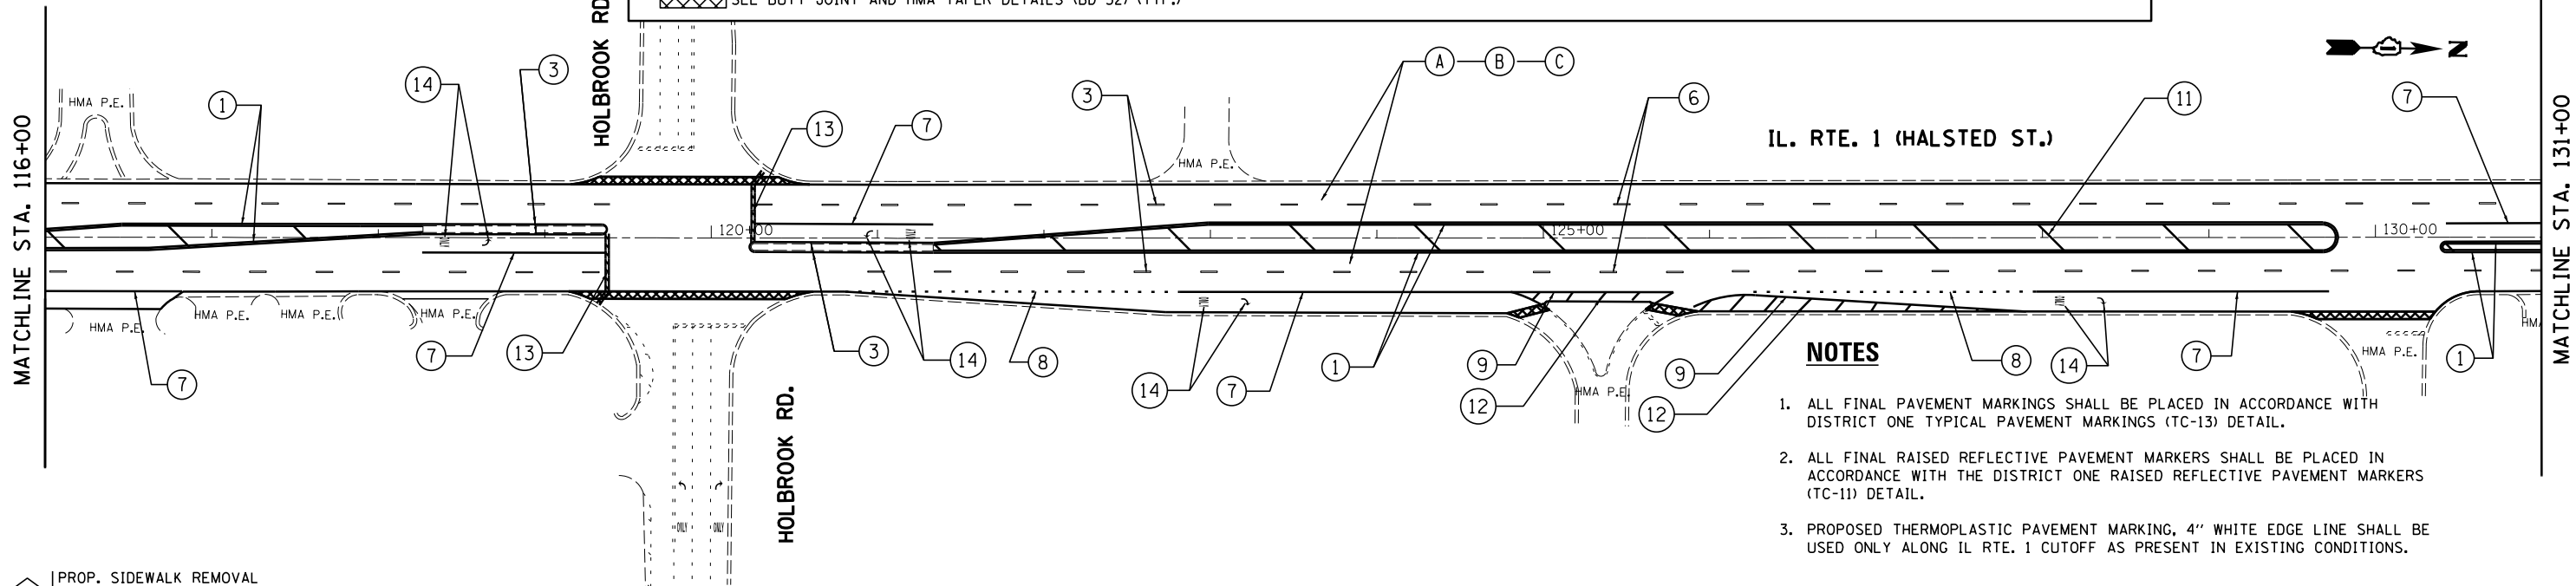

PROP. SIDEWALK REMOVAL  
 PROP. PCC SIDEWALK  
 PROP. DETECTABLE WARNING

**NOTES**

1. ALL FINAL PAVEMENT MARKINGS SHALL BE PLACED IN ACCORDANCE WITH DISTRICT ONE TYPICAL PAVEMENT MARKINGS (TC-13) DETAIL.
2. ALL FINAL RAISED REFLECTIVE PAVEMENT MARKERS SHALL BE PLACED IN ACCORDANCE WITH THE DISTRICT ONE RAISED REFLECTIVE PAVEMENT MARKERS (TC-11) DETAIL.
3. PROPOSED THERMOPLASTIC PAVEMENT MARKING, 4" WHITE EDGE LINE SHALL BE USED ONLY ALONG IL RTE. 1 CUTOFF AS PRESENT IN EXISTING CONDITIONS.

FILE NAME =	USER NAME = marenade	DESIGNED -	REVISED -	<b>STATE OF ILLINOIS DEPARTMENT OF TRANSPORTATION</b>	<b>IL. RTE. 1 (CHICAGO RD TO STRIEFF LN) ROADWAY PLANS</b>	F.A.P. RTE.	SECTION	COUNTY	TOTAL SHEETS	SHEET NO.	
ca:\pw_work\pwidot\marenade\d0238722\DI06311-sht-plan2.dgn	PLOT SCALE = 100.0000' / in.	DRAWN -	REVISED -			876	2010-095-RS	COOK	30	11	
Default	PLOT DATE = 5/30/2014	CHECKED -	REVISED -			<b>CONTRACT NO. 60L96</b>					
		DATE -	REVISED -			ILLINOIS FED. AID PROJECT					