


**ADA RAMP LEGEND**

- (A) PROP. SIDEWALK REMOVAL
- PROP. PCC SIDEWALK 5" (SEE HWY STDS. 424001, 424006, 424011, 424016, 424021)
- PROP. DETECTABLE WARNINGS
- PROP. REMOVAL AND DISPOSAL OF UNSUITABLE MATERIAL
- SEE GENERAL NOTES

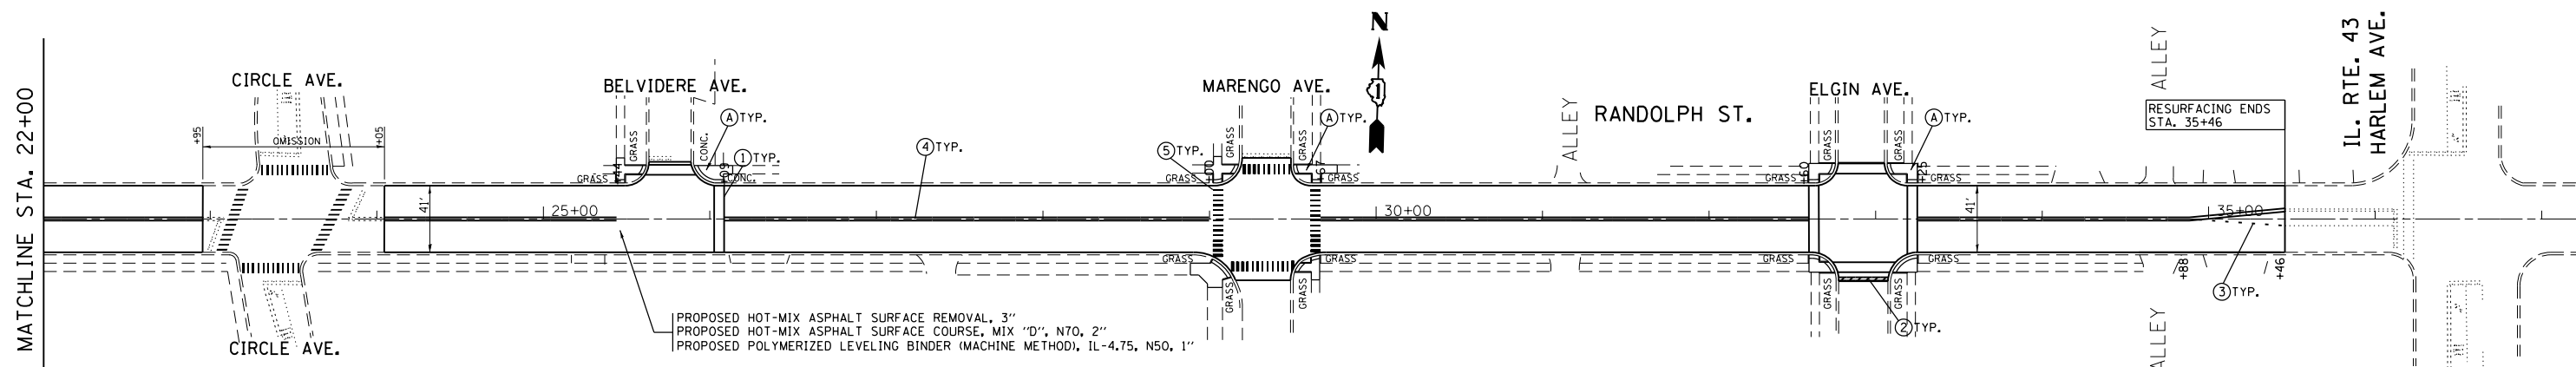

**LEGEND**

- (1) THERMOPLASTIC PAVEMENT MARKING  
6" SOLID WHITE LINE
- (2) THERMOPLASTIC PAVEMENT MARKING  
24" WHITE STOP BAR
- (3) THERMOPLASTIC PAVEMENT MARKING  
6" WHITE DOTTED EXTENSION
- (4) THERMOPLASTIC PAVEMENT MARKING  
4" SOLID DOUBLE YELLOW
- (5) THERMOPLASTIC PAVEMENT MARKING  
12" SOLID WHITE LINE

**NOTES**

1. ALL FINAL PAVEMENT MARKINGS SHALL BE THERMOPLASTIC (OF THE EXTRUDED TYPE) AND SHOULD BE PLACED IN ACCORDANCE WITH "DISTRICT ONE TYPICAL PAVEMENT MARKINGS" DETAIL STANDARD TC-13.
2. ALL RAISED REFLECTIVE PAVEMENT MARKERS SHALL BE PLACED IN ACCORDANCE WITH "TYPICAL APPLICATIONS RAISED REFLECTIVE PAVEMENT MARKERS (SNOW PLOW RESISTANT)" STANDARD TC-11.
3. THE RESIDENT ENGINEER SHALL VERIFY THE LOCATIONS OF ALL EXISTING PAVEMENT MARKINGS PRIOR TO MILLING OR RESURFACING.

FILE NAME =	USER NAME = obreueh	DESIGNED -	REVISED -
es:\pwork\pwork\obreueh\0246778\DI09811-shit-plan.dgn		DRAWN -	REVISED -
	PLOT SCALE = 100.0000' / in.	CHECKED -	REVISED -
	PLOT DATE = 5/29/2014	DATE -	REVISED -

**STATE OF ILLINOIS  
DEPARTMENT OF TRANSPORTATION**

**RANDOLPH STREET (LATHROP AVE. TO IL 43 / HARLEM AVE.)  
ROADWAY & PAVEMENT MARKING PLAN**

SCALE: SHEET NO. OF SHEETS STA. TO STA.

F.A.U. RTE.	SECTION	COUNTY	TOTAL SHEETS	SHEET NO.
1411	2010-103-RS	COOK	14	7
ILLINOIS FED. AID PROJECT			CONTRACT NO. 60M26	