


ROADWORK LEGEND

- (B) PC CONCRETE SIDEWALK REMOVAL
- (C) PC CONCRETE SIDEWALK 5 IN
- (D) DETECTABLE WARNINGS

PAVEMENT MARKING LEGEND

- (1) THPL PAVT MK, 4" DOUBLE YELLOW LINE (TYP.)
- (2) THPL PAVT MK, 4" YELLOW LANE LINE (10'-30' SKIP DASH) (TYP.)
- (3) THPL PAVT MK, 4" WHITE LANE LINE (10'-30' SKIP DASH) (TYP.)
- (4) THPL PAVT MK, 6" WHITE CROSSWALK (TYP.)
- (5) THPL PAVT MK, 12" WHITE LINE (TYP.)
- (6) THPL PAVT MK, 24" WHITE STOPBAR (TYP.)
- (7) THPL PAVT MK, LETTERS AND SYMBOLS (TC-13) (TYP.)

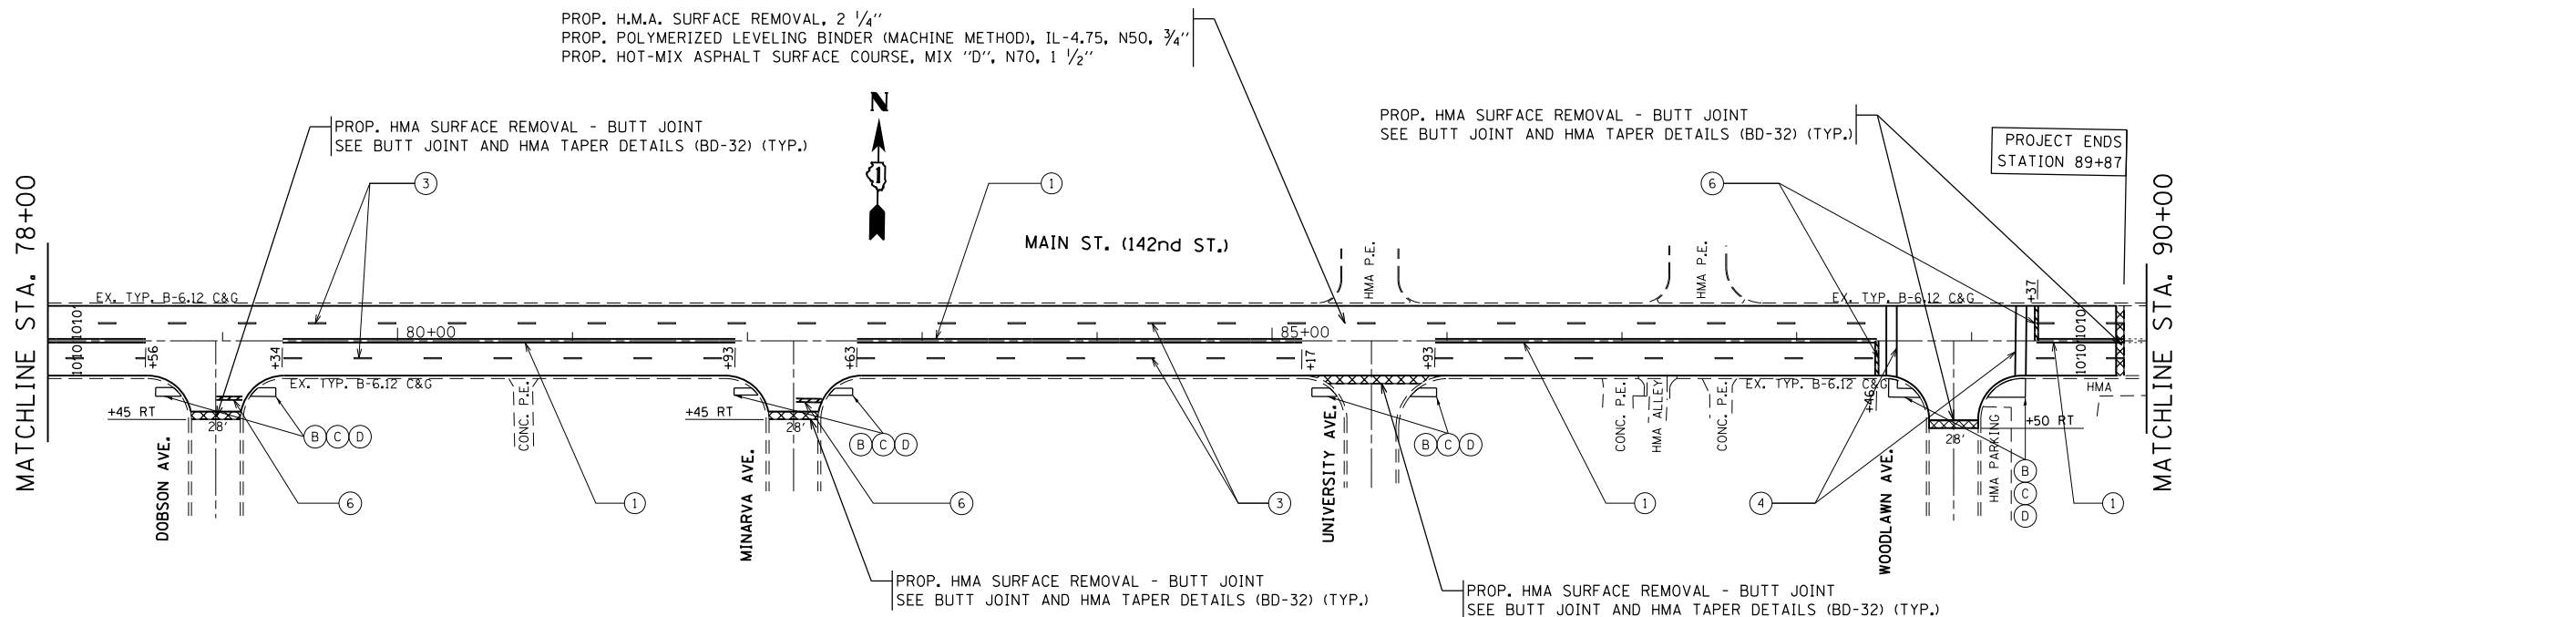

FILE NAME = c:\pw\work\p1dot\dettmannra\d0255149\10911-sh1-plan.dgn	USER NAME = dettmannra	DESIGNED -	REVISED -	STATE OF ILLINOIS DEPARTMENT OF TRANSPORTATION	MAIN ST. (142nd ST.) INDIANA AVE. TO DOLTON AVE.	F.A.U. RTE. = 1599	SECTION = 0707-R5-6	COUNTY = COOK	TOTAL SHEETS = 29	SHEET NO. = 10
	PLOT SCALE = 100.0000' / in.	CHECKED -	REVISED -			SCALE:	SHEET NO. 3 OF 4 SHEETS	STA. 64+00 TO STA. 90+00	CONTRACT NO. 60M42	
PLOT DATE = 5/30/2014	DATE -	REVISED -	REVISED -	FED. ROAD DIST. NO. 1 ILLINOIS FED. AID PROJECT						