


| | | | |
|--------------|----------|----|------|
| FINAL SURVEY | SURVEYED | BY | DATE |
| NOTE BOOK | PLOTTED | | |
| NO. | TEMPLATE | | |
| | AREAS | | |
| | CHECKED | | |

| | | | |
|-----------------|----------|----|------|
| ORIGINAL SURVEY | SURVEYED | BY | DATE |
| NOTE BOOK | PLOTTED | | |
| NO. | TEMPLATE | | |
| | AREAS | | |
| | CHECKED | | |

COMPANY NAME: HRGreen
 PROJECT CONTACT: HRGreen
 CLIENT: HRGreen
 DATE PLOTTED: 5/23/2014 11:39:23 AM
 PLOT DRIVER: 86100196.10-SHT-xsc-USI2.dgn
 PEN TABLE: standard-trans.tbl

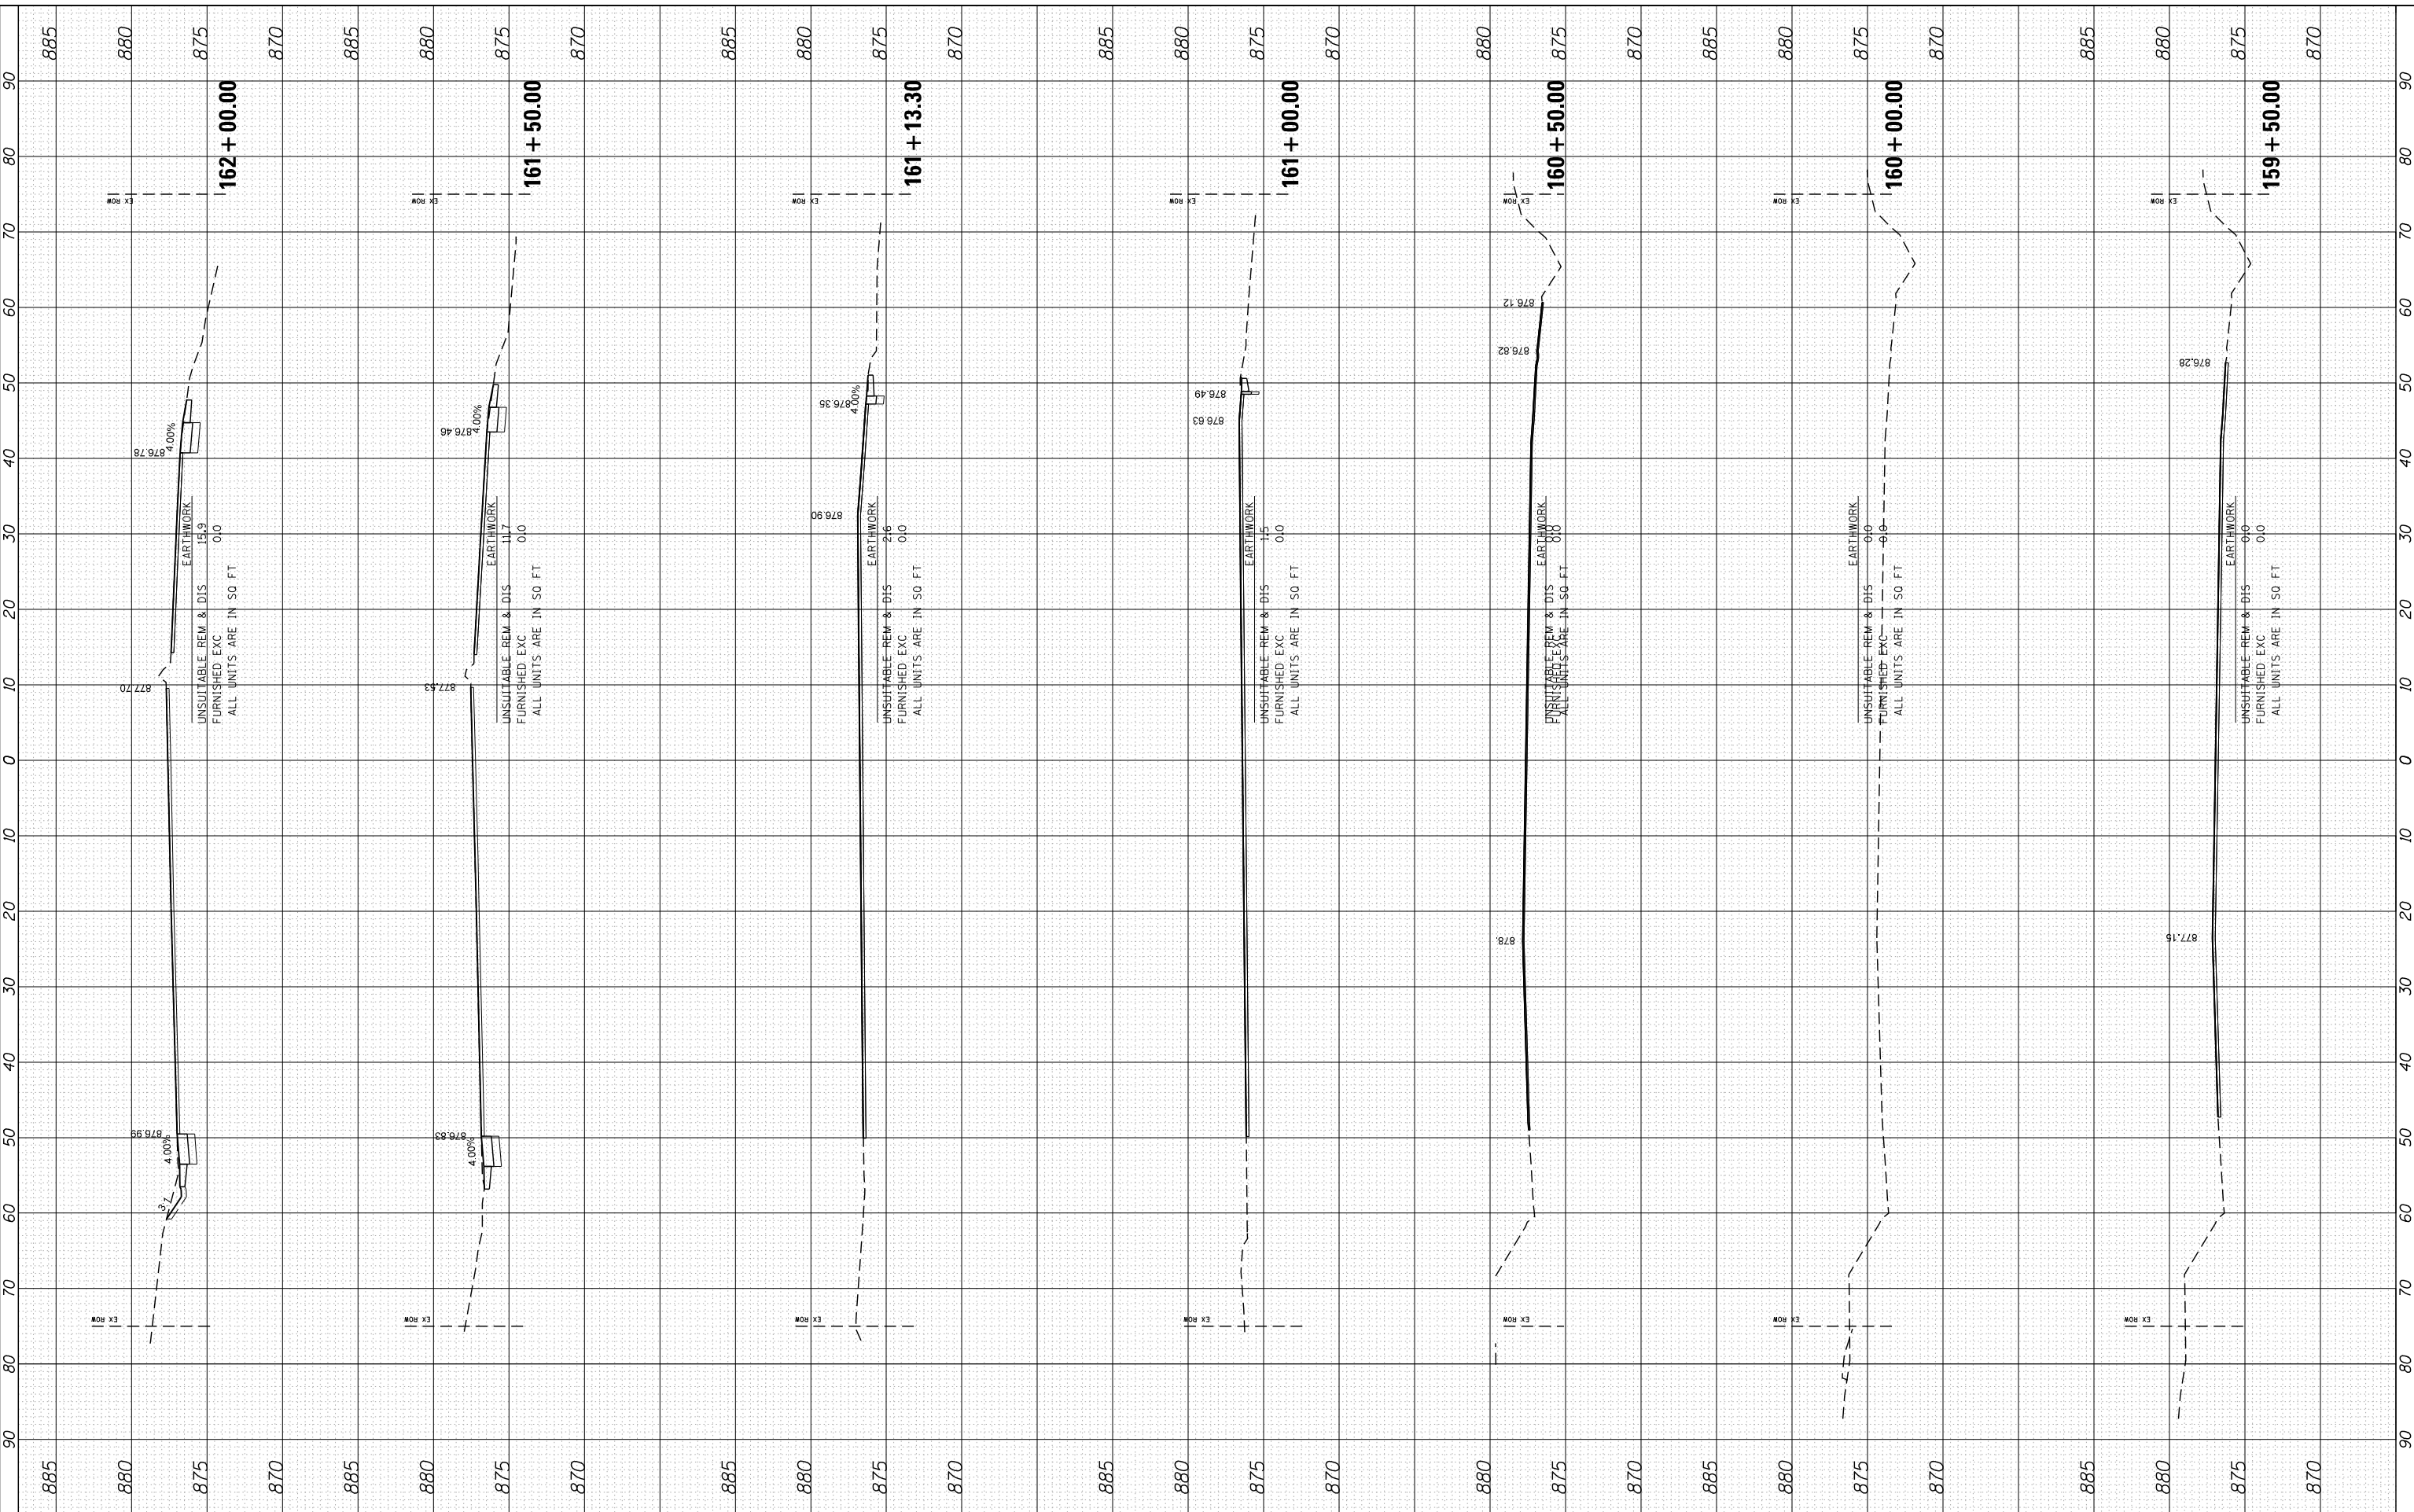

HRGreen.com
 Illinois Professional Design Firm
 #184-001322

| | |
|------------------------------|----------------|
| USER NAME = dstencz | DESIGNED - |
| 86100196.10-SHT-xsc-USI2.dgn | DRAWN - |
| PLOT SCALE = 10Hx5V | CHECKED - |
| PLOT DATE = 5/23/2014 | DATE - 5/23/14 |

| |
|-----------|
| REVISED - |
| REVISED - |
| REVISED - |
| REVISED - |

STATE OF ILLINOIS
DEPARTMENT OF TRANSPORTATION

CROSS SECTIONS
US ROUTE 12 (ELA RD. TO LAKE COOK RD.)
 SCALE: 10Hx5V SHEET NO. 9 OF 47 SHEETS STA. 159+50.00 TO STA. 162+00.00

| | | | | |
|---------------------|-----------|---------------------------|--------------------|-----------|
| F.A. RTE. | SECTION | COUNTY | TOTAL SHEETS | SHEET NO. |
| • 334 | SY-3-RS-4 | LAKE | 104 | 66 |
| FED. ROAD DIST. NO. | | ILLINOIS FED. AID PROJECT | CONTRACT NO. 60N26 | |