


FINAL SURVEY	SURVEYED	BY	DATE
NO.	PLOTTED		
	TEMPLATE		
	AREAS		
	CHECKED		

ORIGINAL SURVEY	SURVEYED	BY	DATE
NO.	PLOTTED		
	TEMPLATE		
	AREAS		
	CHECKED		

COMPANY NAME: HRCGreen.com  
 PROJECT CONTACT: Illinois Professional Design Firm #184-001322  
 CLIENT: 5/23/2014 11:29:46 AM  
 DATE PLOTTED: 86100196.10-SHT-xsc-US12.dgn  
 PLOT DRIVER: standard-trans.tbl  
 PEN TABLE:

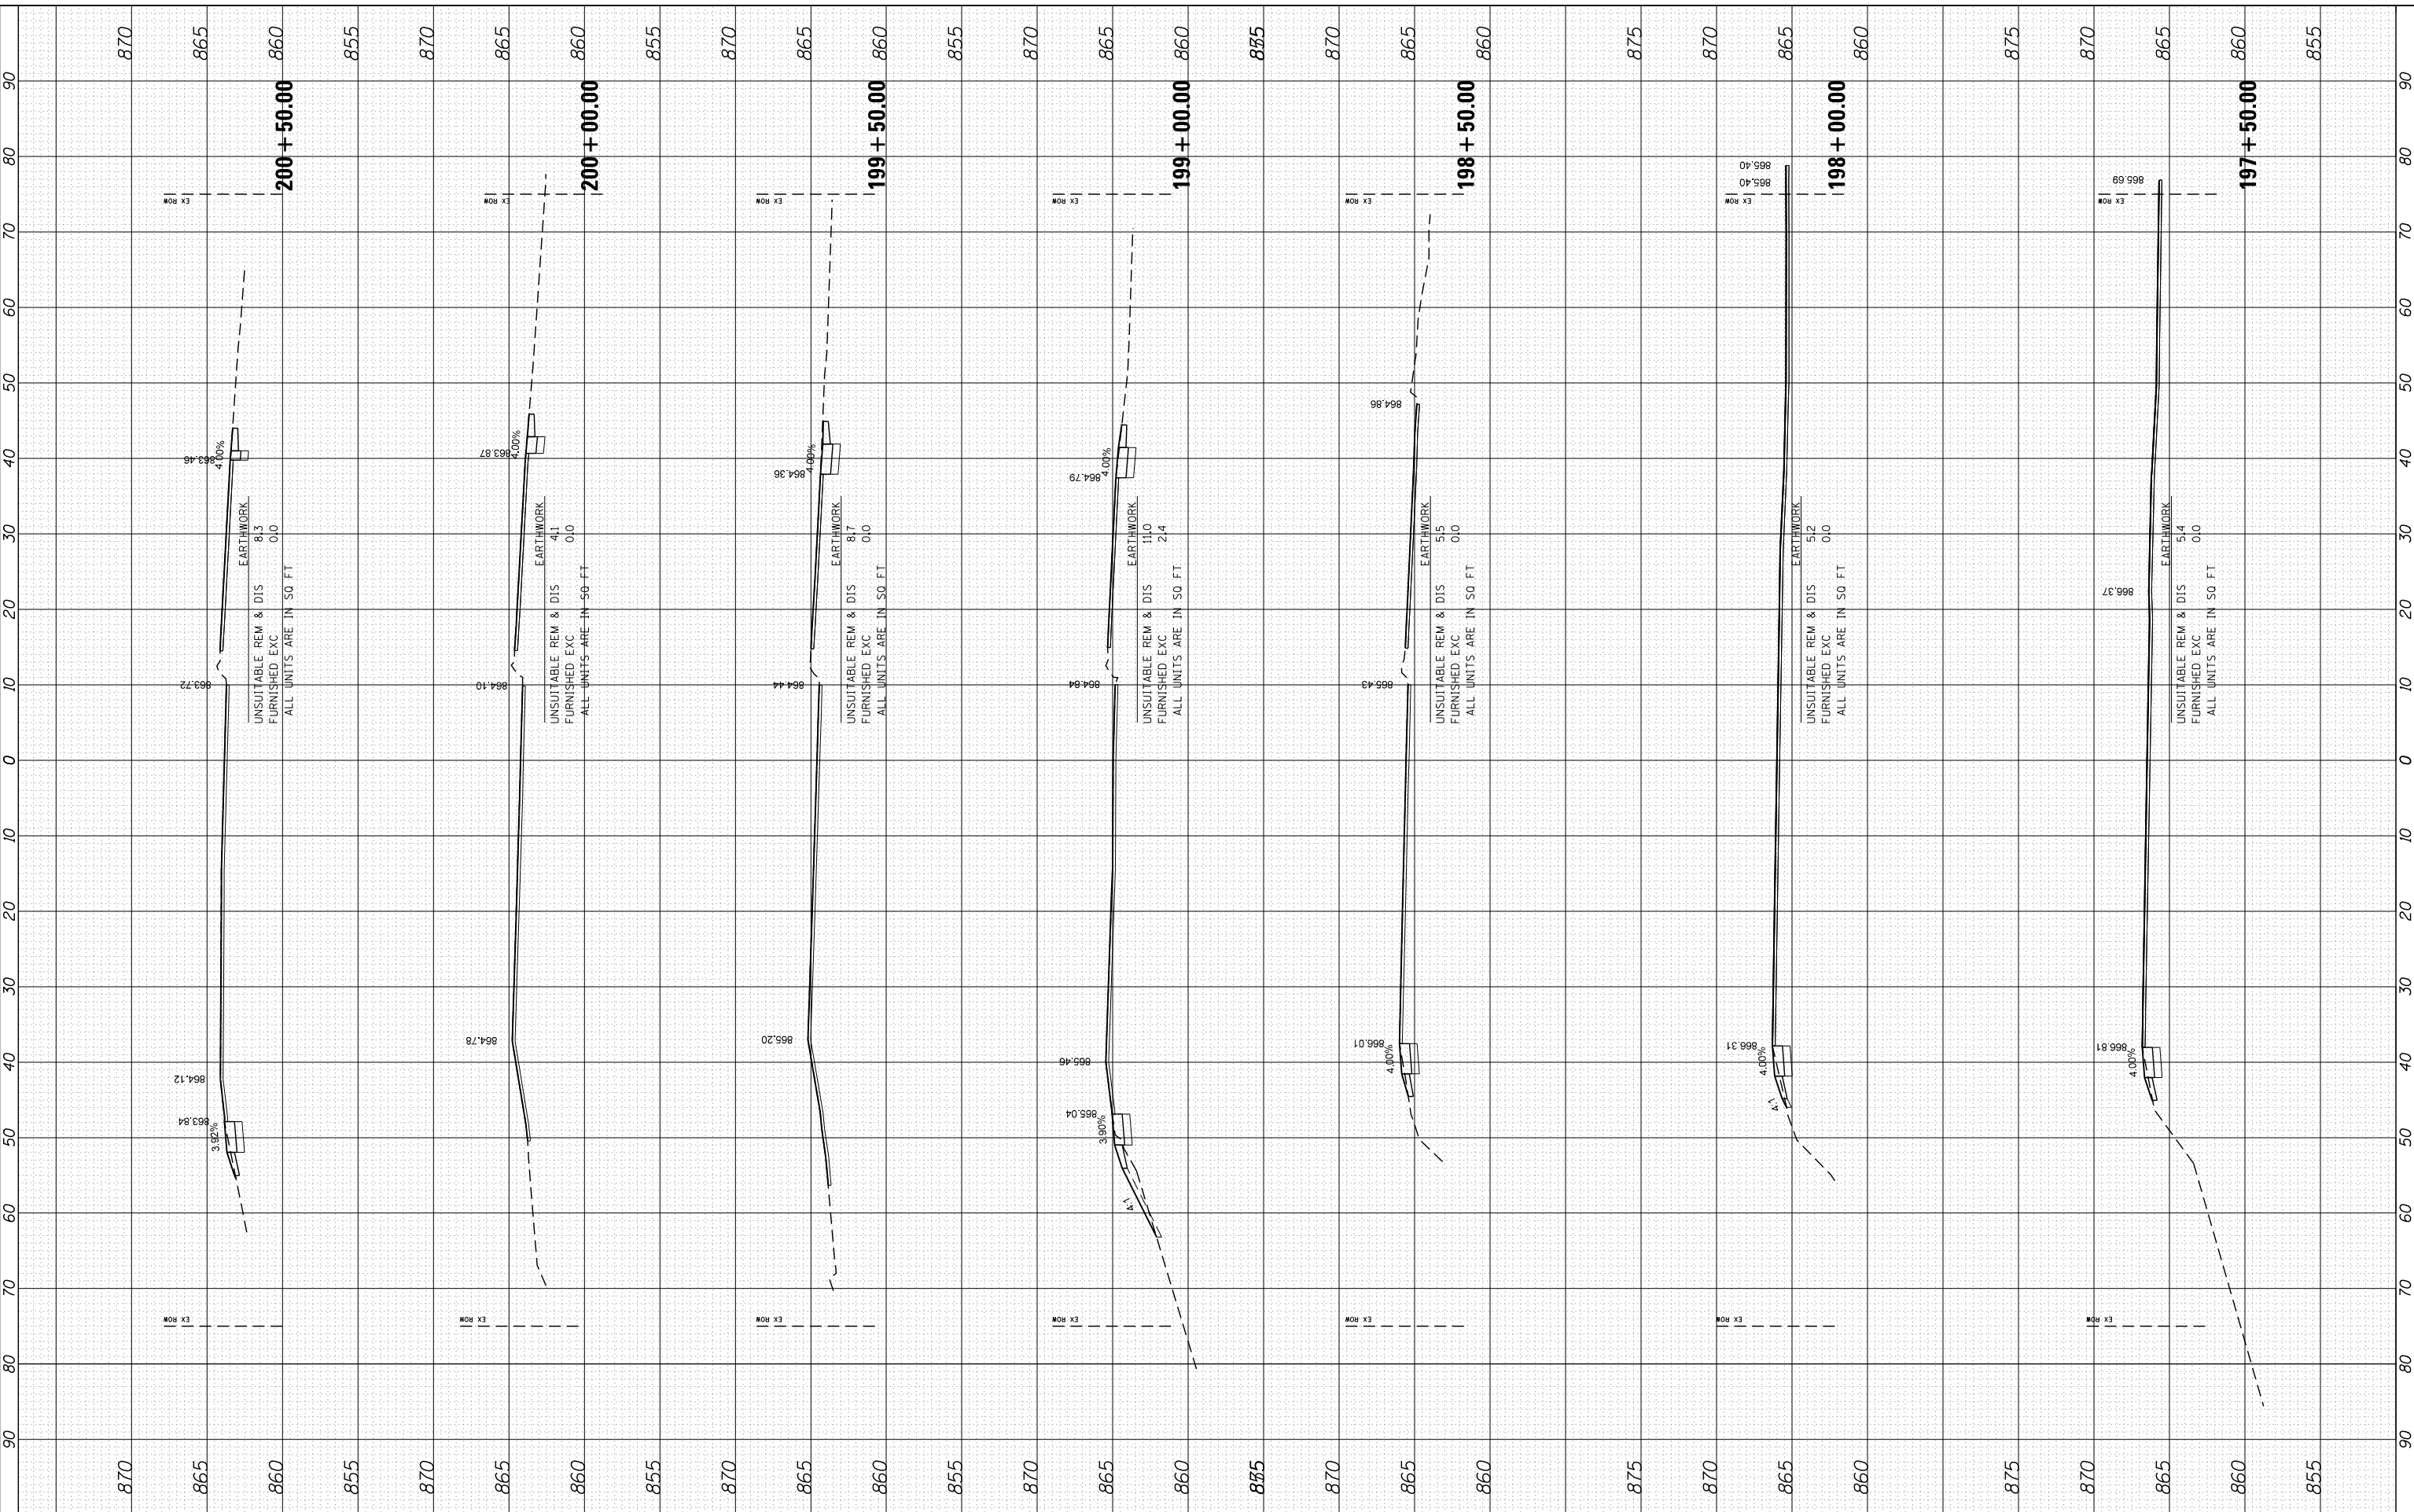

DESIGNED	-	REVISED	-
DRAWN	-	REVISED	-
CHECKED	-	REVISED	-
DATE	5/23/14	REVISED	-

STATE OF ILLINOIS  
 DEPARTMENT OF TRANSPORTATION

CROSS SECTIONS  
 US ROUTE 12 (ELA RD. TO LAKE COOK RD.)  
 SCALE: 10H:5V SHEET NO. 23 OF 47 SHEETS STA. 197+50.00 TO STA. 200+50.00

F.A. RTE.	SECTION	COUNTY	TOTAL SHEETS	SHEET NO.
• 334	SY-3-RS-4	LAKE	104	80
FED. ROAD DIST. NO.	ILLINOIS	FED. AID PROJECT	CONTRACT NO.	60N26