


FINAL SURVEY	SURVEYED	BY	DATE
NOTE BOOK	PLOTTED		
AREAS	TEMPLATE		
AREAS	CHECKED		
NO.			

ORIGINAL SURVEY	SURVEYED	BY	DATE
NOTE BOOK	PLOTTED		
AREAS	TEMPLATE		
AREAS	CHECKED		
NO.			

COMPANY NAME: H3 HRGreen  
 PROJECT CONTACT: HRGreen.com  
 CLIENT: 5/23/2014 11:40:02 AM  
 DATE PLOTTED: 86100196.10-SHT-xsc-US12.dgn  
 PLOT DRIVER: standard-trans.tbl  
 PEN TABLE:

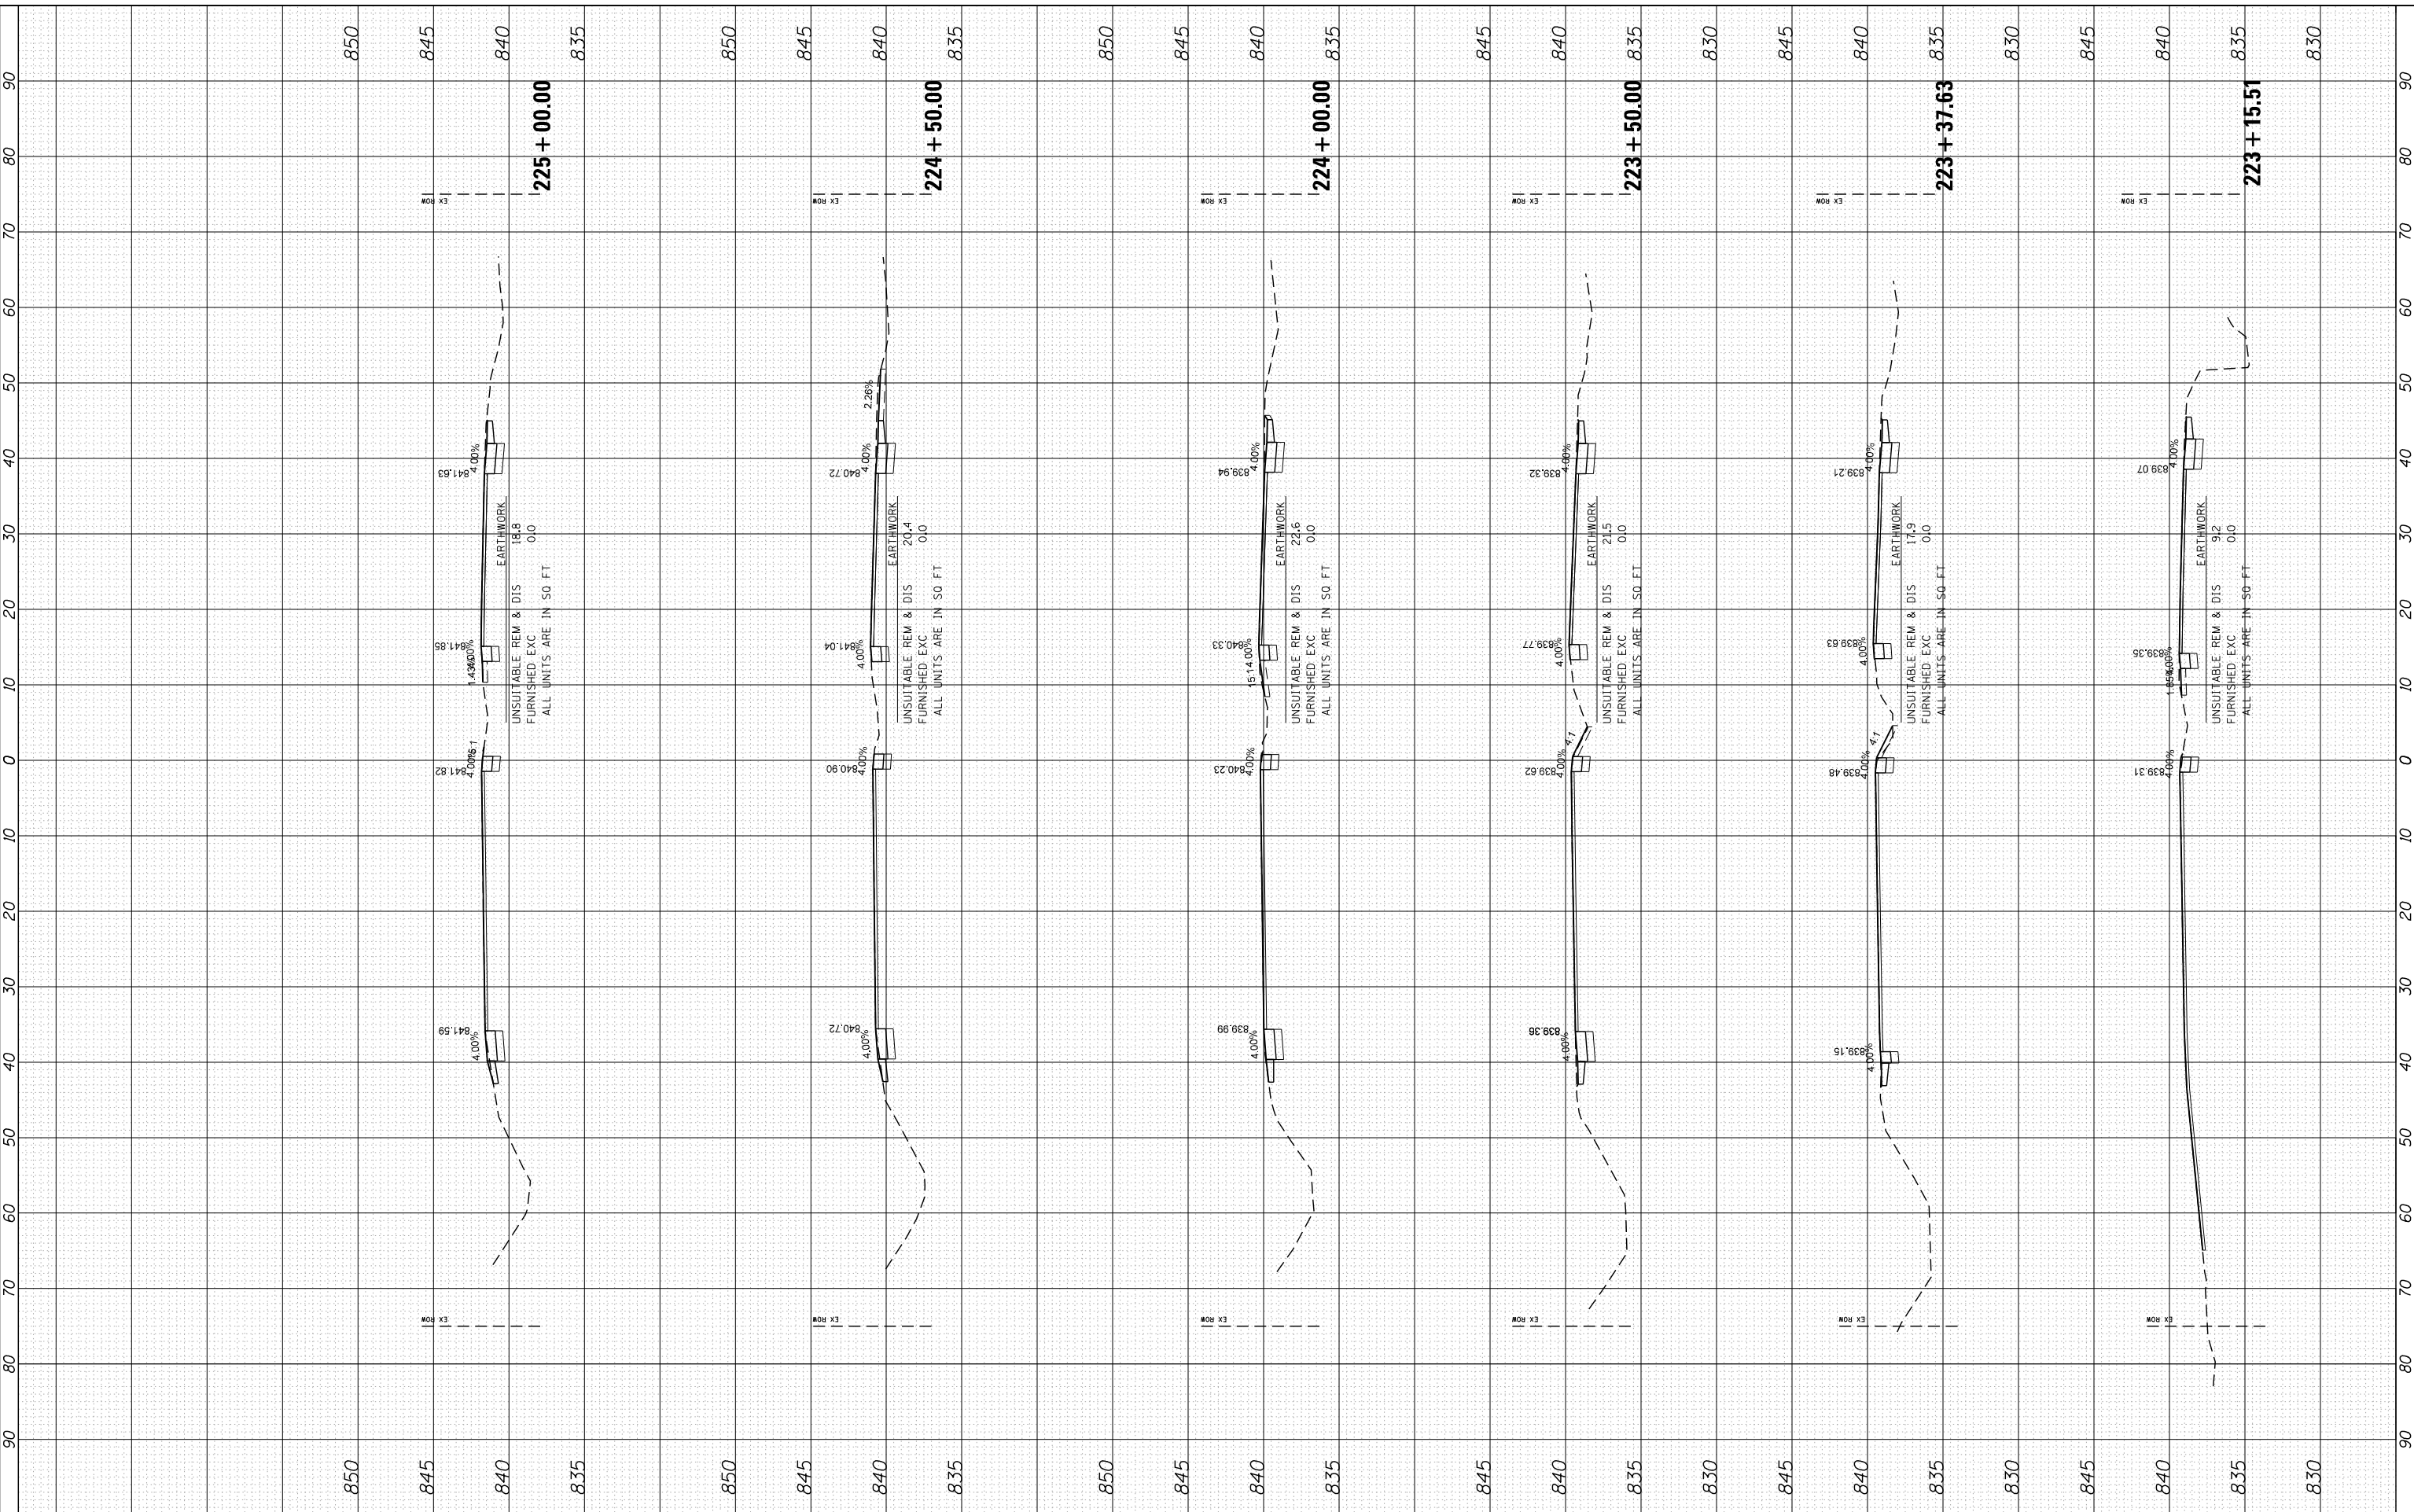

USER NAME = dstencz	DESIGNED -	REVISED -
86100196.10-SHT-xsc-US12.dgn	DRAWN -	REVISED -
PLOT SCALE = 10H:5V	CHECKED -	REVISED -
PLOT DATE = 5/23/2014	DATE - 5/23/14	REVISED -

**STATE OF ILLINOIS**  
**DEPARTMENT OF TRANSPORTATION**

**CROSS SECTIONS**  
**US ROUTE 12 (ELA RD. TO LAKE COOK RD.)**

SCALE: 10H:5V      SHEET NO. 32 OF 47 SHEETS      STA. 223+15.51 TO STA. 225+00.00

F.A. RTE.	SECTION	COUNTY	TOTAL SHEETS	SHEET NO.
• 334	SY-3-RS-4	LAKE	104	89
FED. ROAD DIST. NO.	ILLINOIS FED. AID PROJECT	CONTRACT NO.	60N26	