


FINAL SURVEY	SURVEYED	BY	DATE
NOTE BOOK	PLOTTED		
AREAS	TEMPLATE		
AREAS CHECKED	AREAS		
NO.	AREAS CHECKED		

ORIGINAL SURVEY	SURVEYED	BY	DATE
NOTE BOOK	PLOTTED		
AREAS	TEMPLATE		
AREAS CHECKED	AREAS		
NO.	AREAS CHECKED		

COMPANY NAME: HRGreen  
 PROJECT CONTACT: HRGreen.com  
 CLIENT: 5/23/2014 11:40:05 AM  
 DATE PLOTTED: 86100196.10-SHT-xsc-USI2.dgn  
 PLOT DRIVER: standard-trans.tbl  
 PEN TABLE:

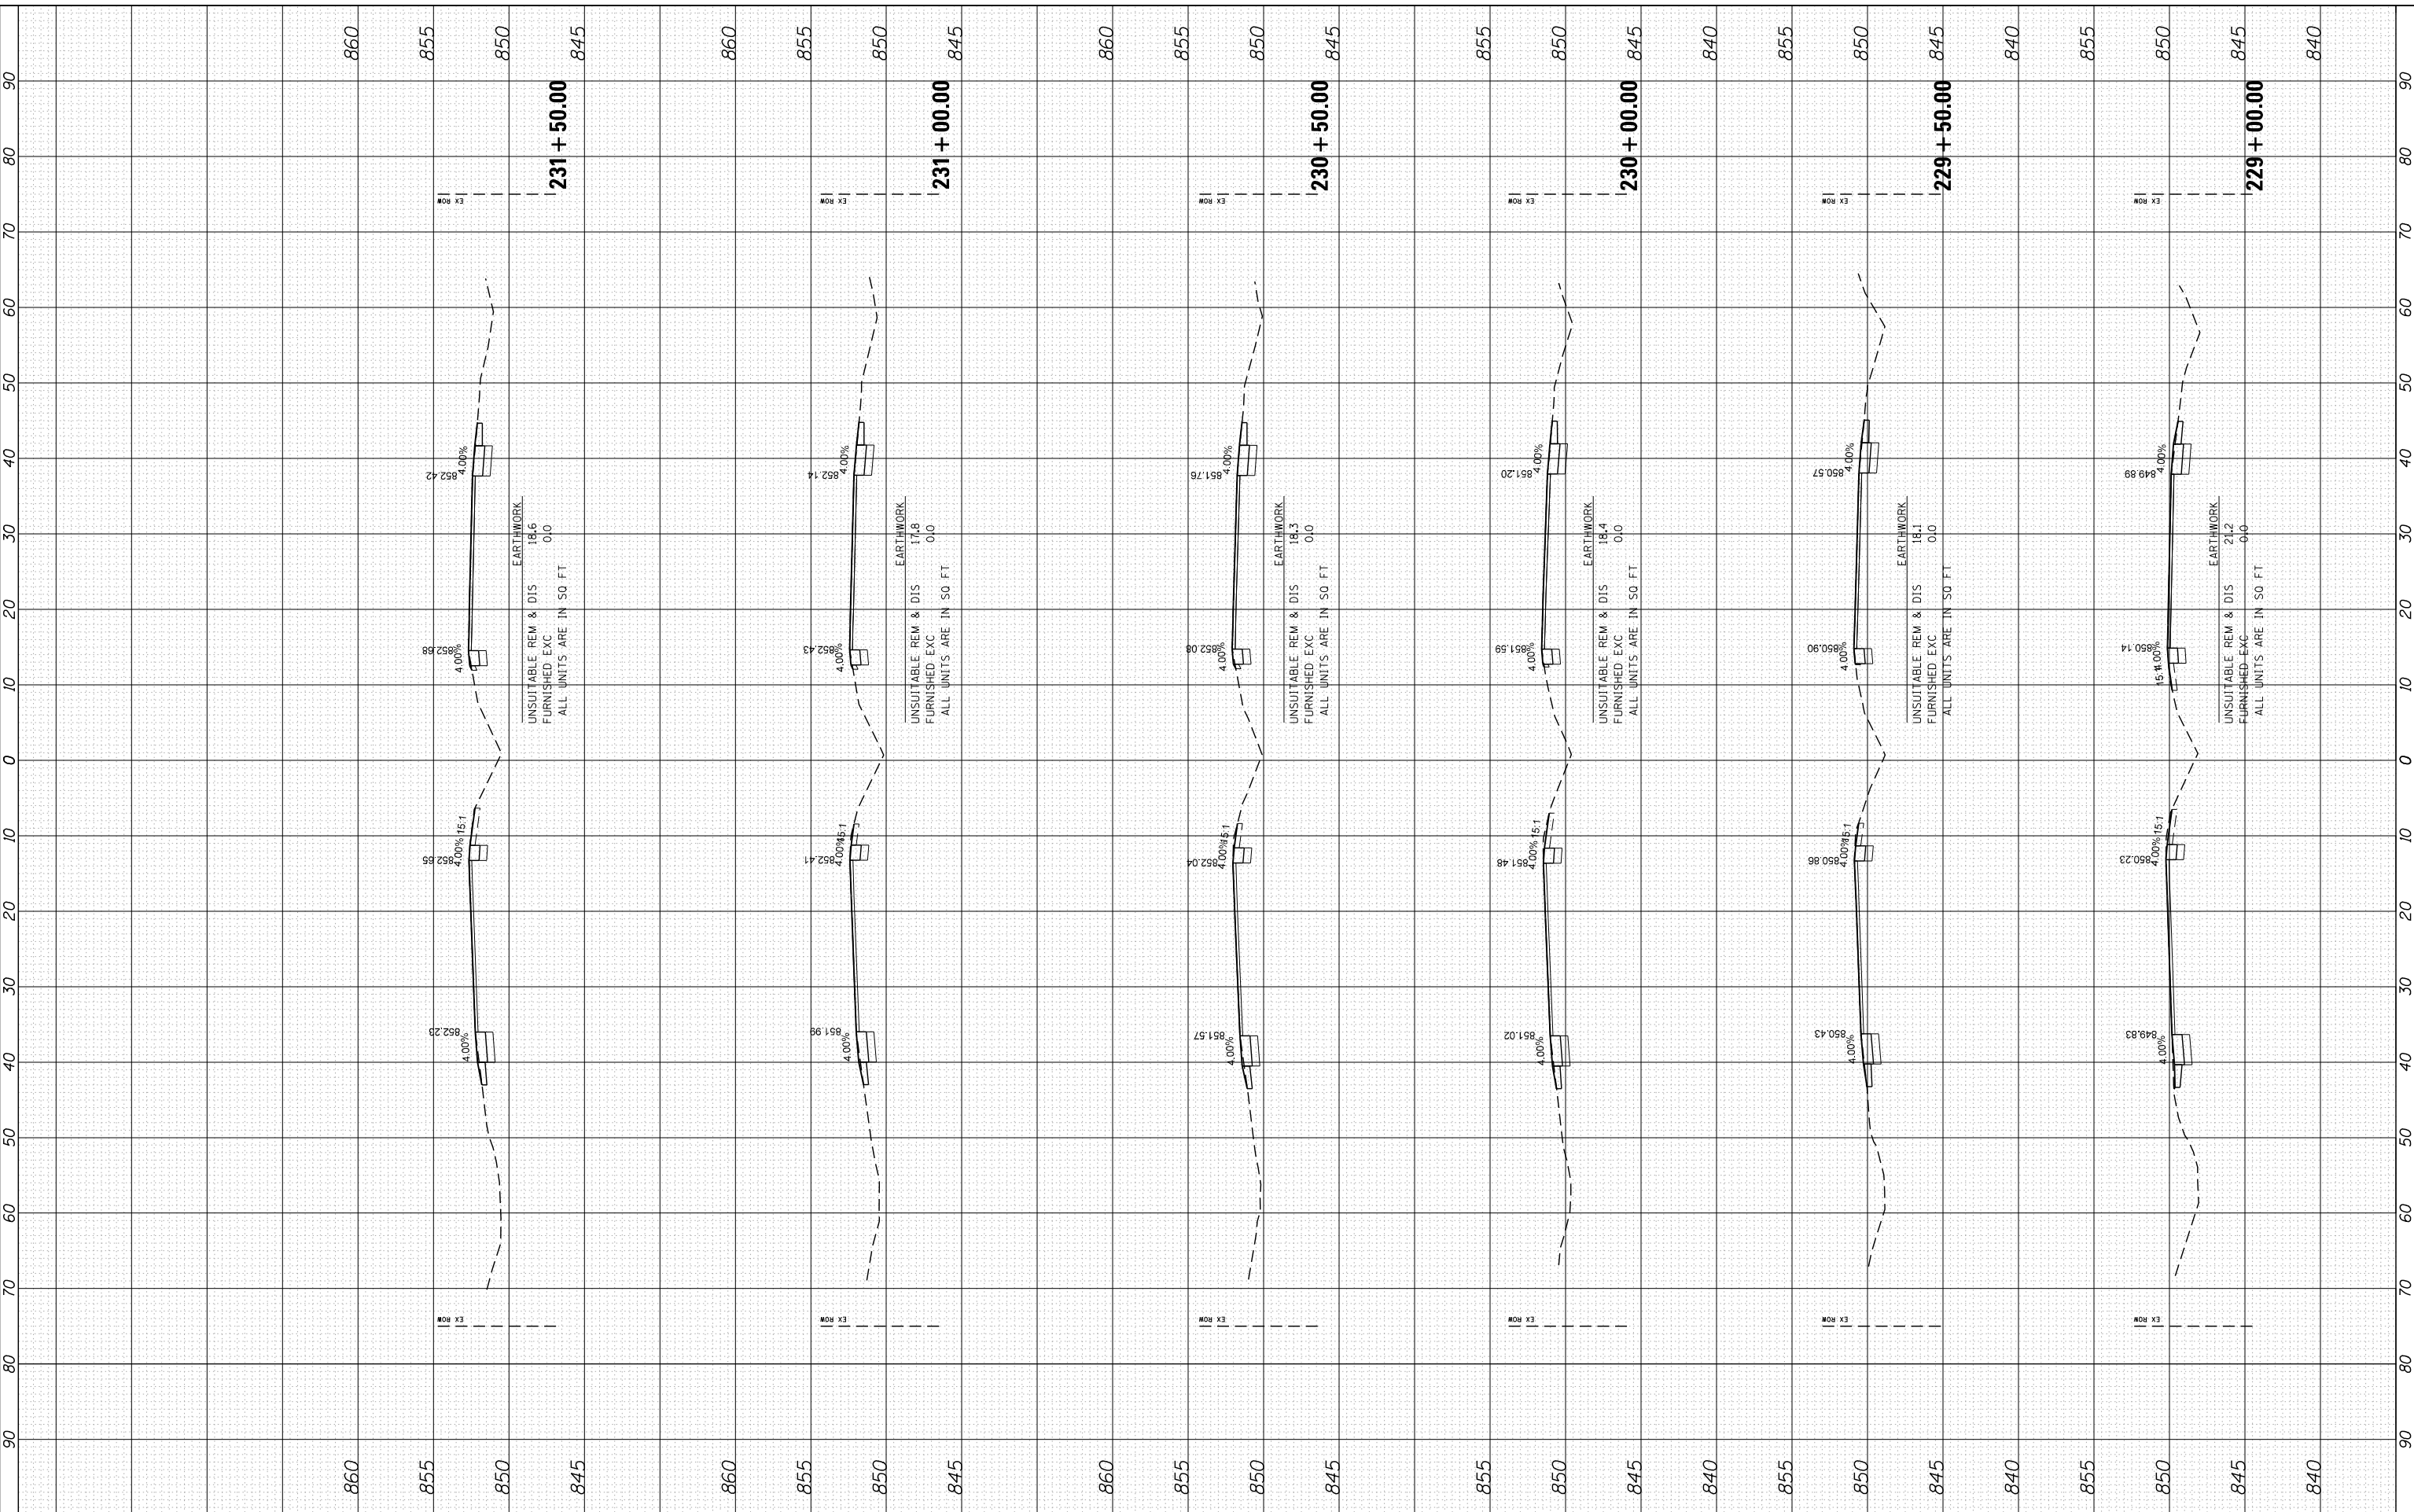

DESIGNED	-
DRAWN	-
CHECKED	-
DATE	5/23/14

USER NAME	= dstencz
FILE NAME	86100196.10-SHT-xsc-USI2.dgn
PLOT SCALE	= 10H:5V
PLOT DATE	= 5/23/2014

REVISED	-
REVISED	-
REVISED	-
REVISED	-

**STATE OF ILLINOIS  
DEPARTMENT OF TRANSPORTATION**

**CROSS SECTIONS  
US ROUTE 12 (ELA RD. TO LAKE COOK RD.)**  
 SCALE: 10H:5V SHEET NO. 34 OF 47 SHEETS STA. 229+00.00 TO STA. 231+50.00

F.A. RTE.	SECTION	COUNTY	TOTAL SHEETS	SHEET NO.
• 334	SY-3-RS-4	LAKE	104	91
FED. ROAD DIST. NO.	ILLINOIS FED. AID PROJECT	CONTRACT NO. 60N26		