


| | | | |
|------------------|-----------------------------------------|----|------|
| FINAL SURVEY NO. | SURVEYED PLOTTED TEMPLATE AREAS CHECKED | BY | DATE |
| | | | |

| | | | |
|---------------------|-----------------------------------------|----|------|
| ORIGINAL SURVEY NO. | SURVEYED PLOTTED TEMPLATE AREAS CHECKED | BY | DATE |
| | | | |

COMPANY NAME: HRGreen
 PROJECT CONTACT: HRGreen.com
 CLIENT: Illinois Professional Design Firm
 DATE PLOTTED: 5/23/2014 11:46:07 AM
 PLOT DRIVER: 86100196.10-SHT-xsc-US12.dgn
 PEN TABLE: standard-trans.tbl

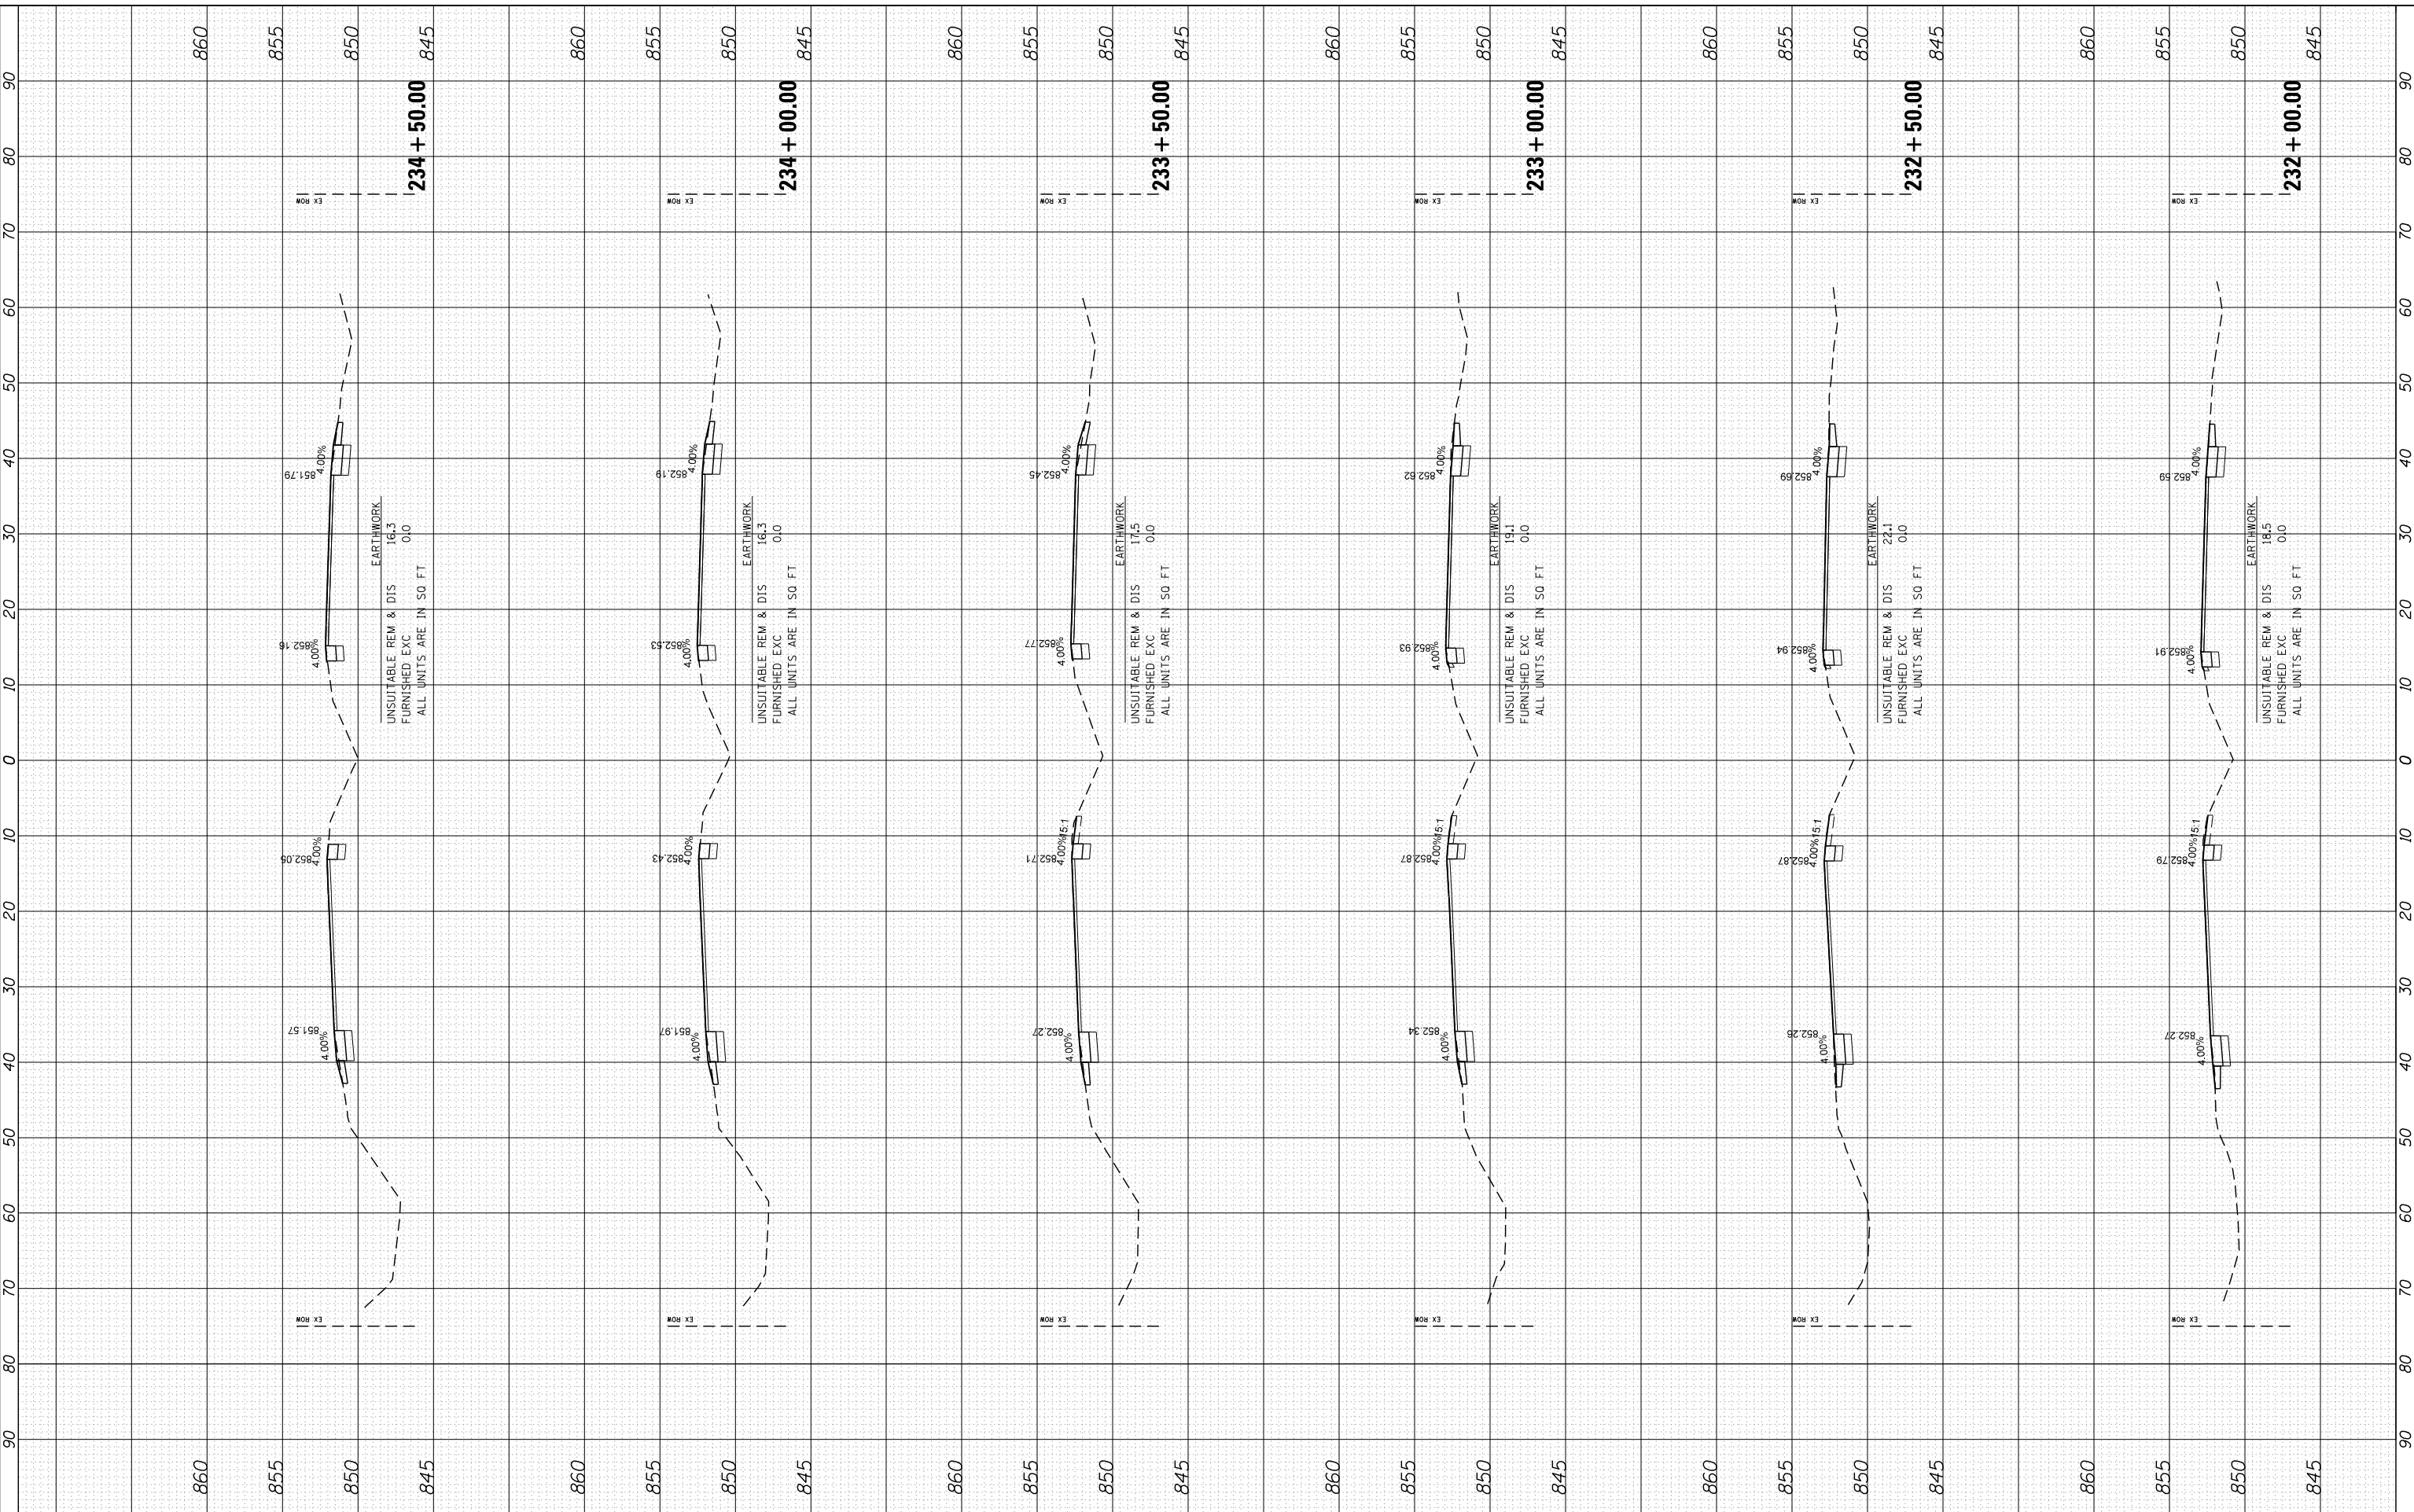

| | |
|----------------|-----------|
| DESIGNED - | REVISED - |
| DRAWN - | REVISED - |
| CHECKED - | REVISED - |
| DATE - 5/23/14 | REVISED - |

| |
|------------------------------|
| USER NAME = dstencz |
| 86100196.10-SHT-xsc-US12.dgn |
| PLOT SCALE = 10H:5V |
| PLOT DATE = 5/23/2014 |

**STATE OF ILLINOIS
DEPARTMENT OF TRANSPORTATION**

**CROSS SECTIONS
US ROUTE 12 (ELA RD. TO LAKE COOK RD.)**

SCALE: 10H:5V SHEET NO. 35 OF 47 SHEETS STA. 232+00.00 TO STA. 234+50.00

| | | | | |
|---------------------|---------------------------|--------------------|--------------|-----------|
| F.A. RTE. | SECTION | COUNTY | TOTAL SHEETS | SHEET NO. |
| • 334 | SY-3-RS-4 | LAKE | 104 | 92 |
| FED. ROAD DIST. NO. | ILLINOIS FED. AID PROJECT | CONTRACT NO. 60N26 | | |