





MATCH LINE STA. 762+00 - SEE BELOW LEFT

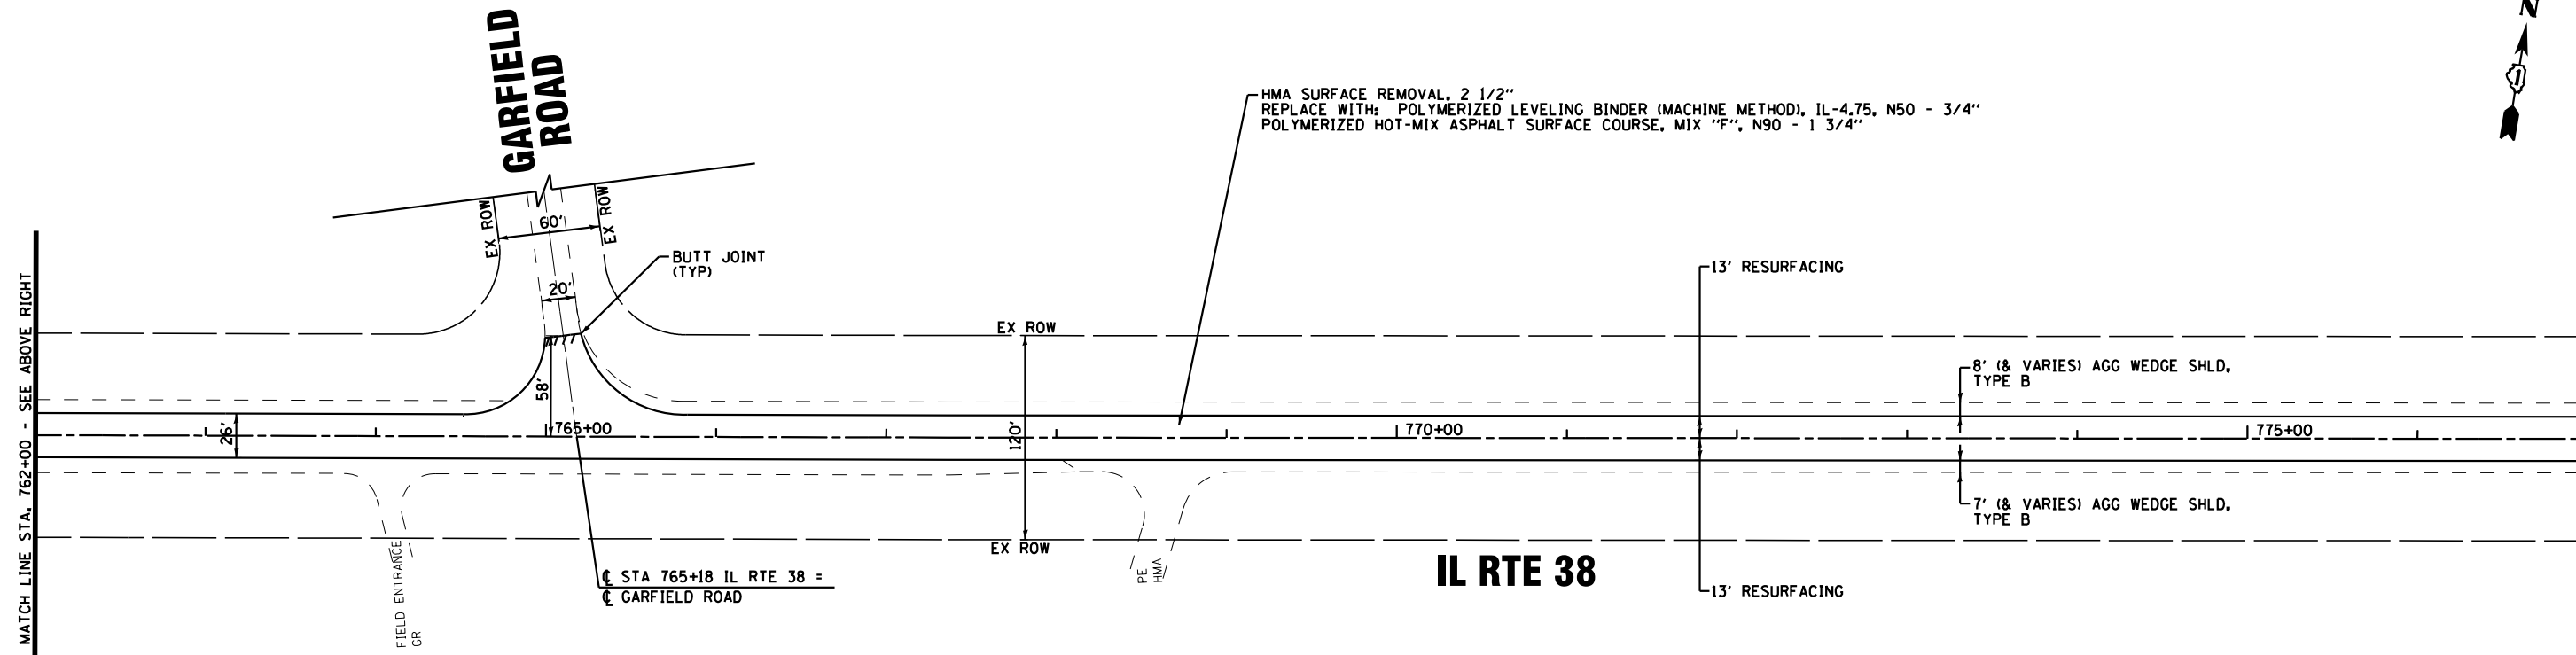

MATCH LINE STA. 777+00 - SEE SHEET NO.15

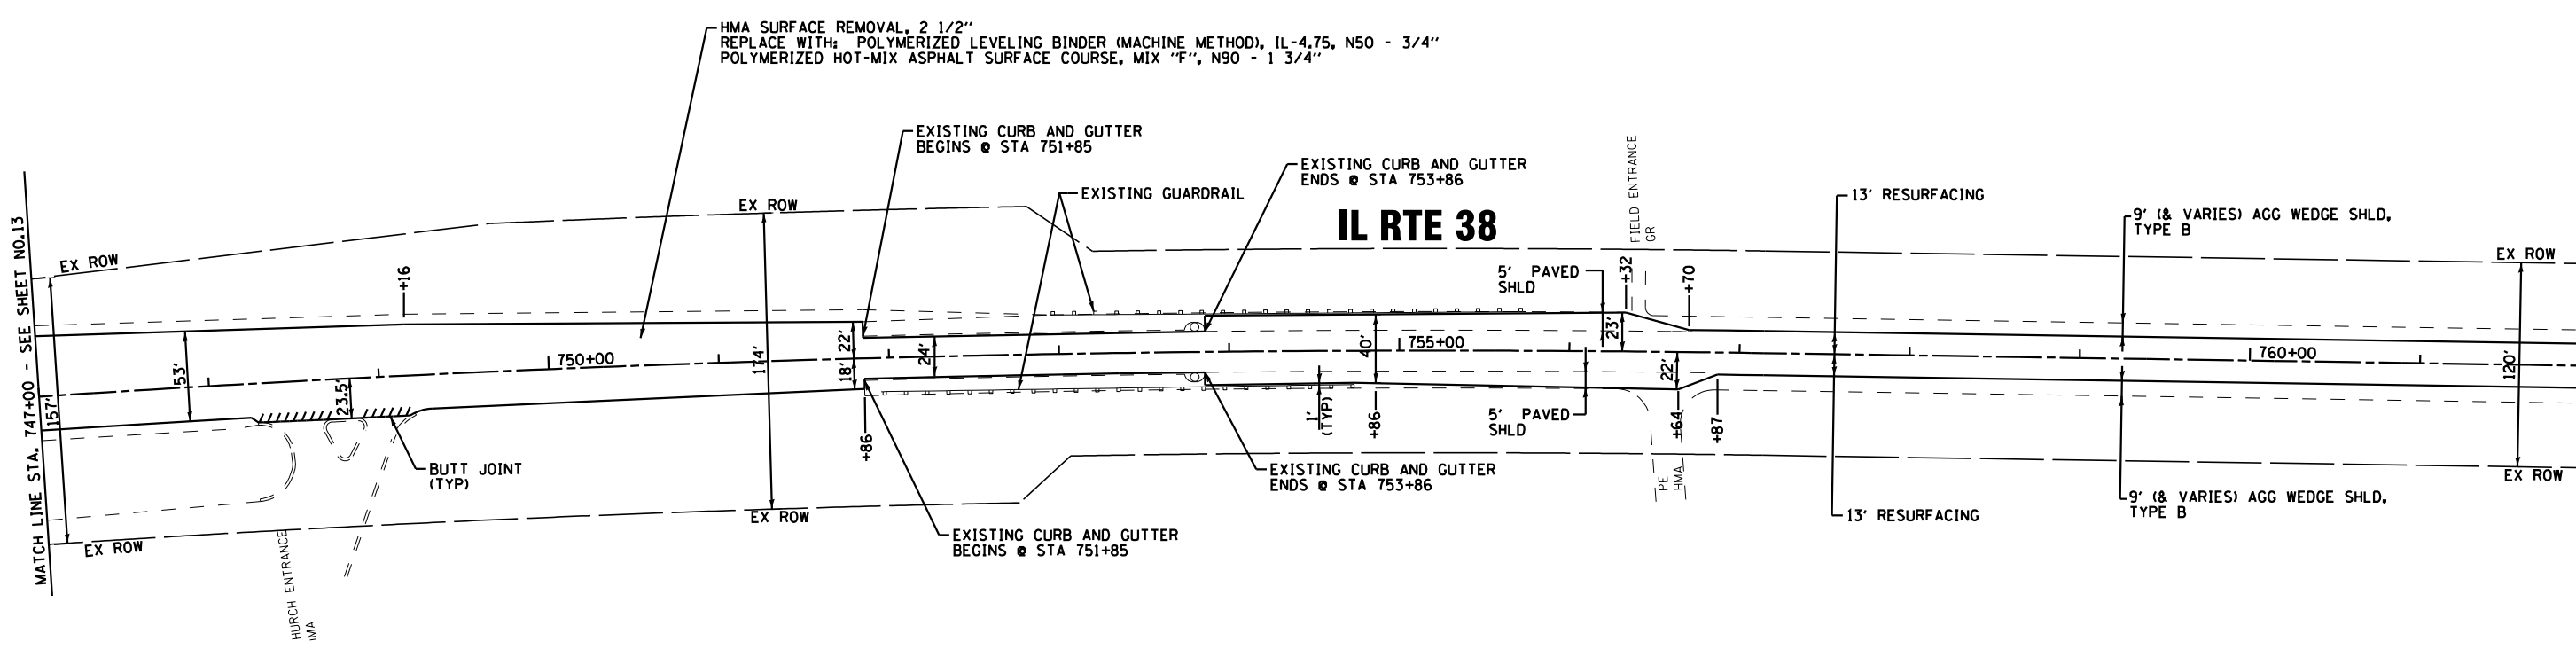

NOTES:  
 1. ALL PAVEMENT PATCHING LOCATIONS WILL BE DETERMINED BY THE RESIDENT ENGINEER.

COPYRIGHT © 2014 BY BAXTER & WOODMAN, INC.  
 STATE OF ILLINOIS - PROFESSIONAL DESIGN FIRM  
 LICENSE NO. - 184-00121 - EXPIRES 4/30/2015  
 5/22/2014 3:42:15 PM  
 I:\CrysstalLakes\IDOT\100153-140-Design\WO-17-1138-Rt-31\CADD-SURVEY\DRAWINGS\DCNS\100153-WO-17-Plan7.sht

<b>BAXTER &amp; WOODMAN</b> Consulting Engineers	DESIGNED - TLH	REVISED - 7-20-11 IDOT REVIEW
	DRAWN - UKB	REVISED - 10-22-12 IDOT REVIEW
	CHECKED - RWL	REVISED - 5-12-14 UPDATE
	DATE - 12-17-10	FILE - 100153-WO-17-Plan7.sht

STATE OF ILLINOIS  
 DEPARTMENT OF TRANSPORTATION

<b>IL ROUTE 38 IL ROUTE 47 TO IL ROUTE 31 ROADWAY PLAN</b>	
SCALE: 1"=50'	STA. 747+00 TO STA. 777+00

F.A.P. RTE.	SECTION	COUNTY	TOTAL SHEETS	SHEET NO.
347	4R-R5-8	KANE	65	14
C-91-308-11		CONTRACT NO. 60N38		
FED. ROAD DIST. NO. 1 ILLINOIS FED AID PROJECT				