


COPYRIGHT © 2014 BY BAXTER & WOODMAN, INC.
 STATE OF ILLINOIS - PROFESSIONAL DESIGN FIRM
 LICENSE NO. - 184-00121 - EXPIRES 4/30/2015
 263mcc 5/22/2014 3:28:01PM
 I:\CADD-SURVEY\DRAWINGS\DCNS\100153-WO-17-PM2.sht
 I:\CADD-SURVEY\DRAWINGS\DCNS\100153-WO-17-PM2.sht

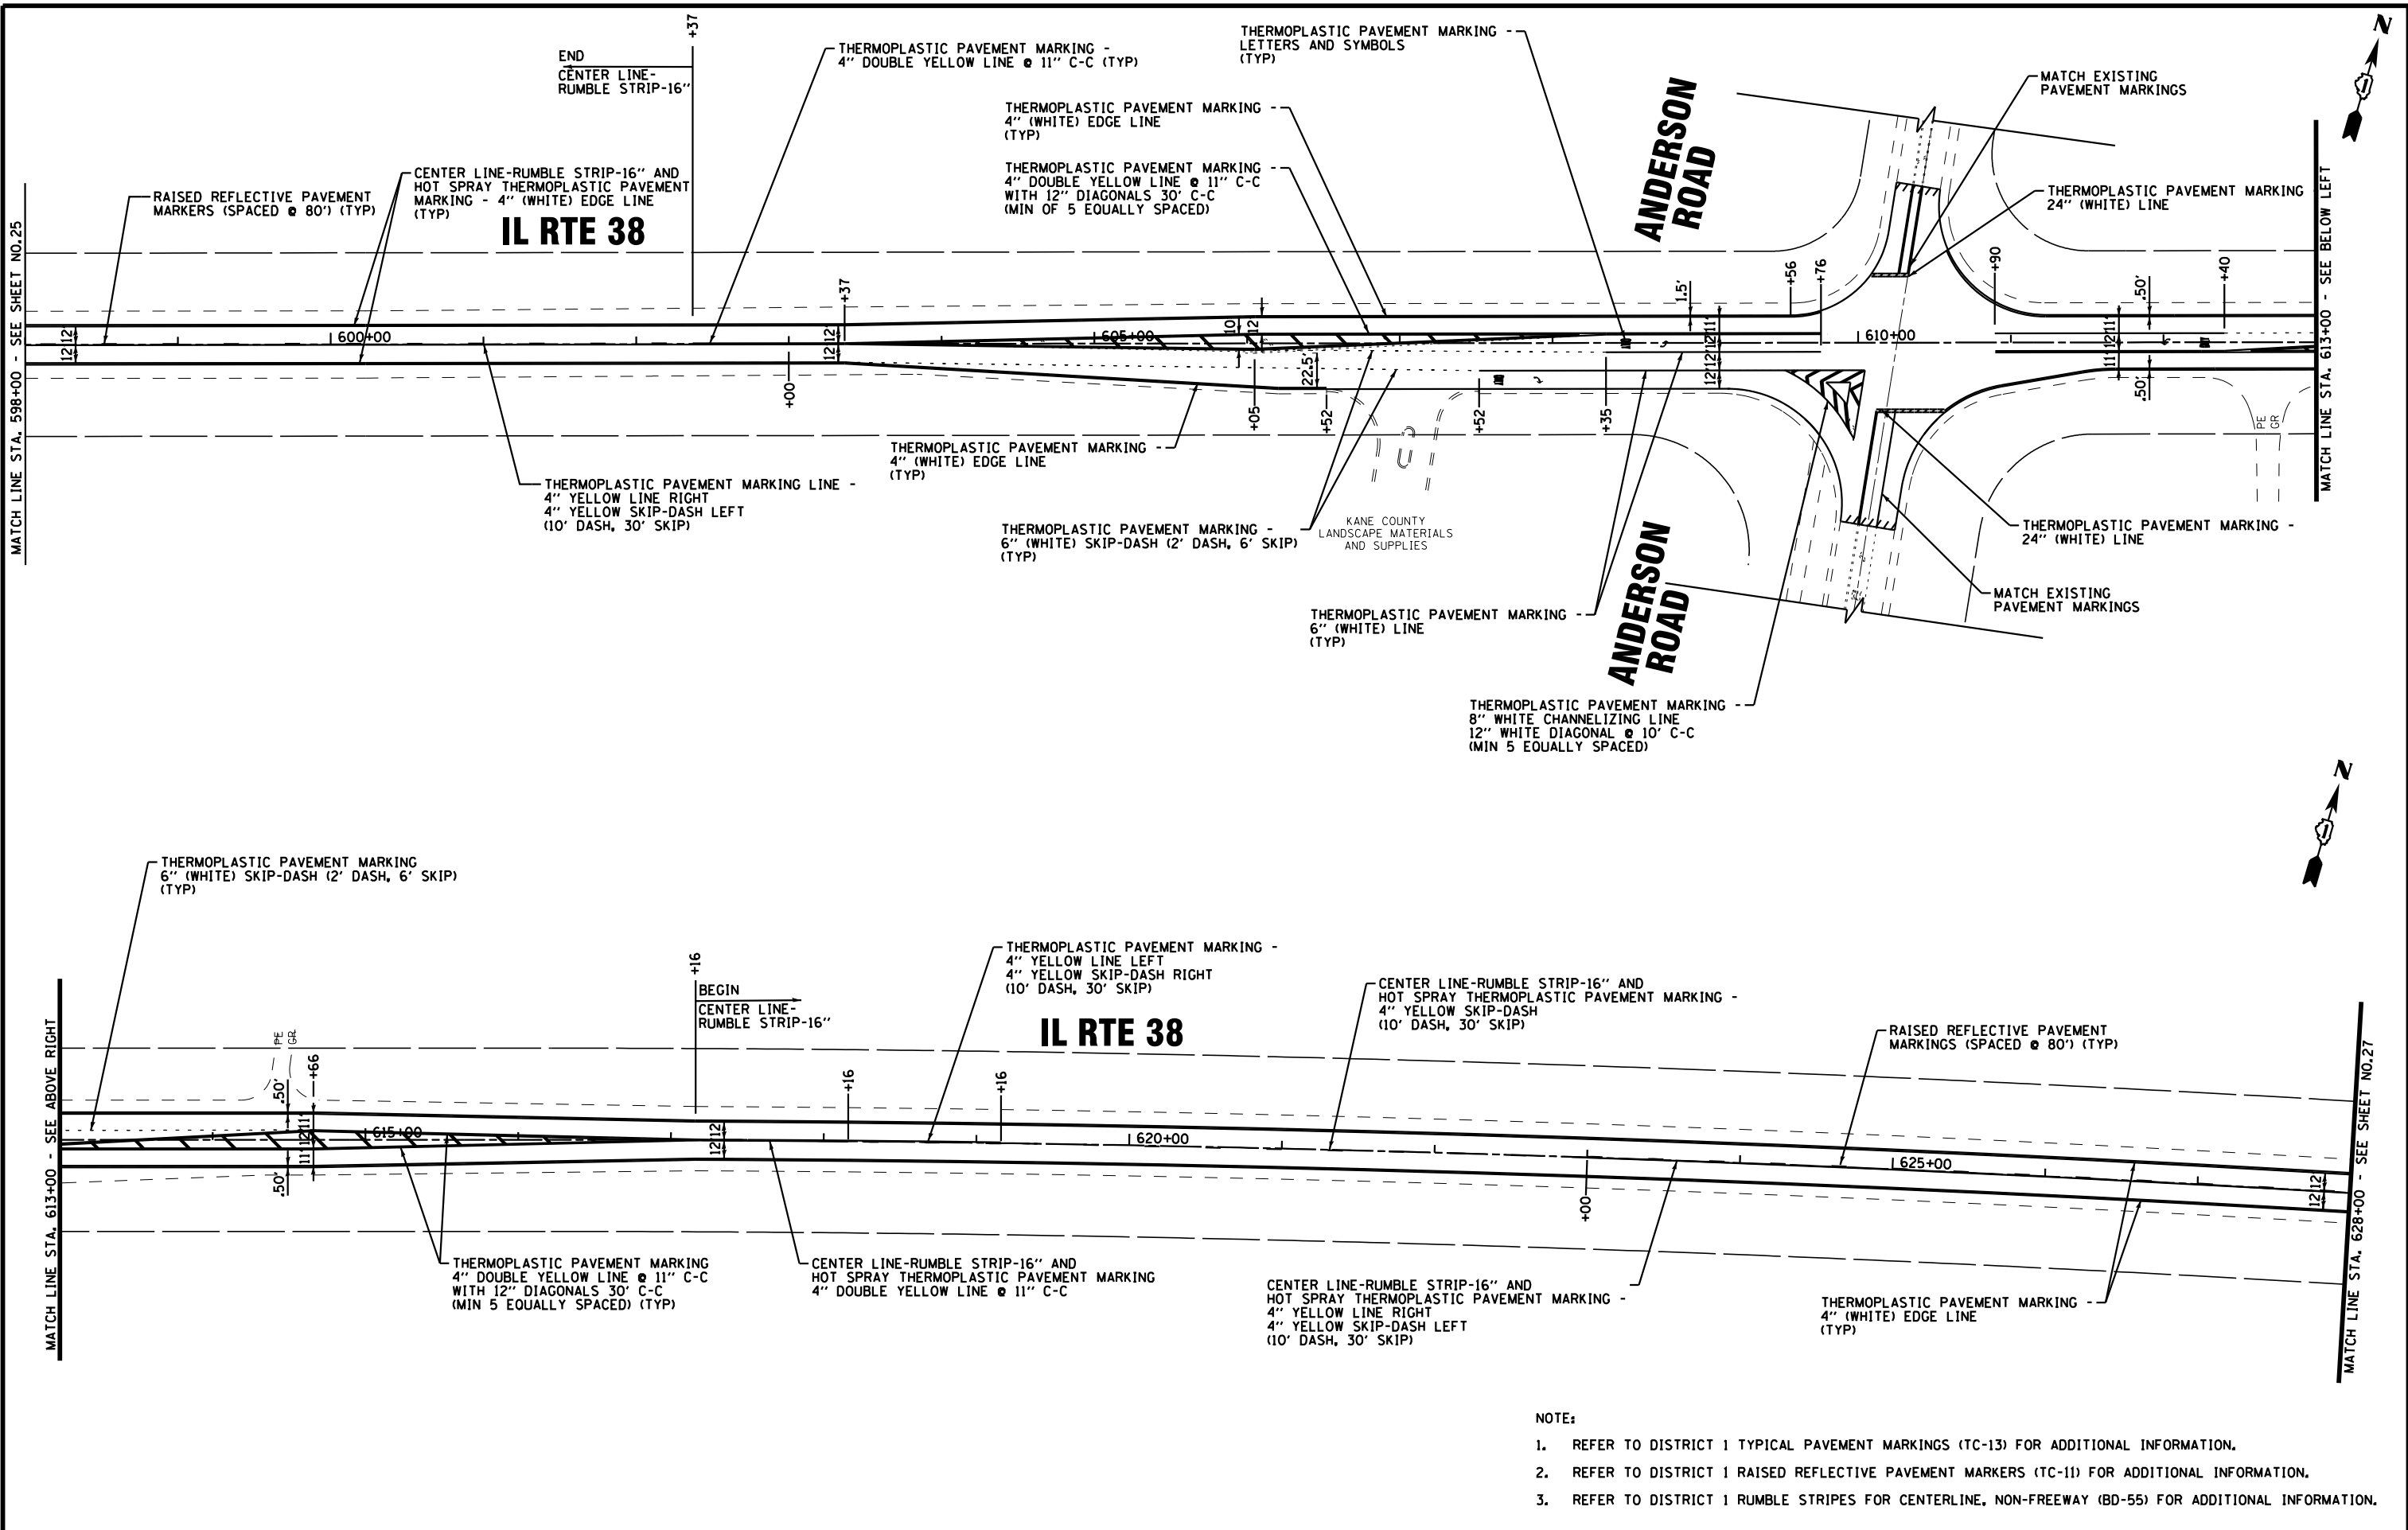

- NOTE:
1. REFER TO DISTRICT 1 TYPICAL PAVEMENT MARKINGS (TC-13) FOR ADDITIONAL INFORMATION.
 2. REFER TO DISTRICT 1 RAISED REFLECTIVE PAVEMENT MARKERS (TC-11) FOR ADDITIONAL INFORMATION.
 3. REFER TO DISTRICT 1 RUMBLE STRIPES FOR CENTERLINE, NON-FREEWAY (BD-55) FOR ADDITIONAL INFORMATION.



DESIGNED - TLH	REVISED - 7-20-11 IDOT REVIEW
DRAWN - UKB	REVISED - 10-22-12 IDOT REVIEW
CHECKED - RWL	REVISED - 5-12-14 @ RUMBLE
DATE - 12-17-10	FILE - 100153-WO-17-PM2.sht

STATE OF ILLINOIS
 DEPARTMENT OF TRANSPORTATION

IL ROUTE 38
 IL ROUTE 47 TO IL ROUTE 31
 PAVEMENT MARKING PLAN

SCALE: 1"=50' STA. 598+00 TO STA. 628+00

F.A.P. RTE.	SECTION	COUNTY	TOTAL SHEETS	SHEET NO.
347	4R-R5-8	KANE	65	26
C-91-308-11		CONTRACT NO. 60N38		
FED. ROAD DIST. NO. 1 ILLINOIS FED AID PROJECT				