


MATCH LINE STA. 35+00

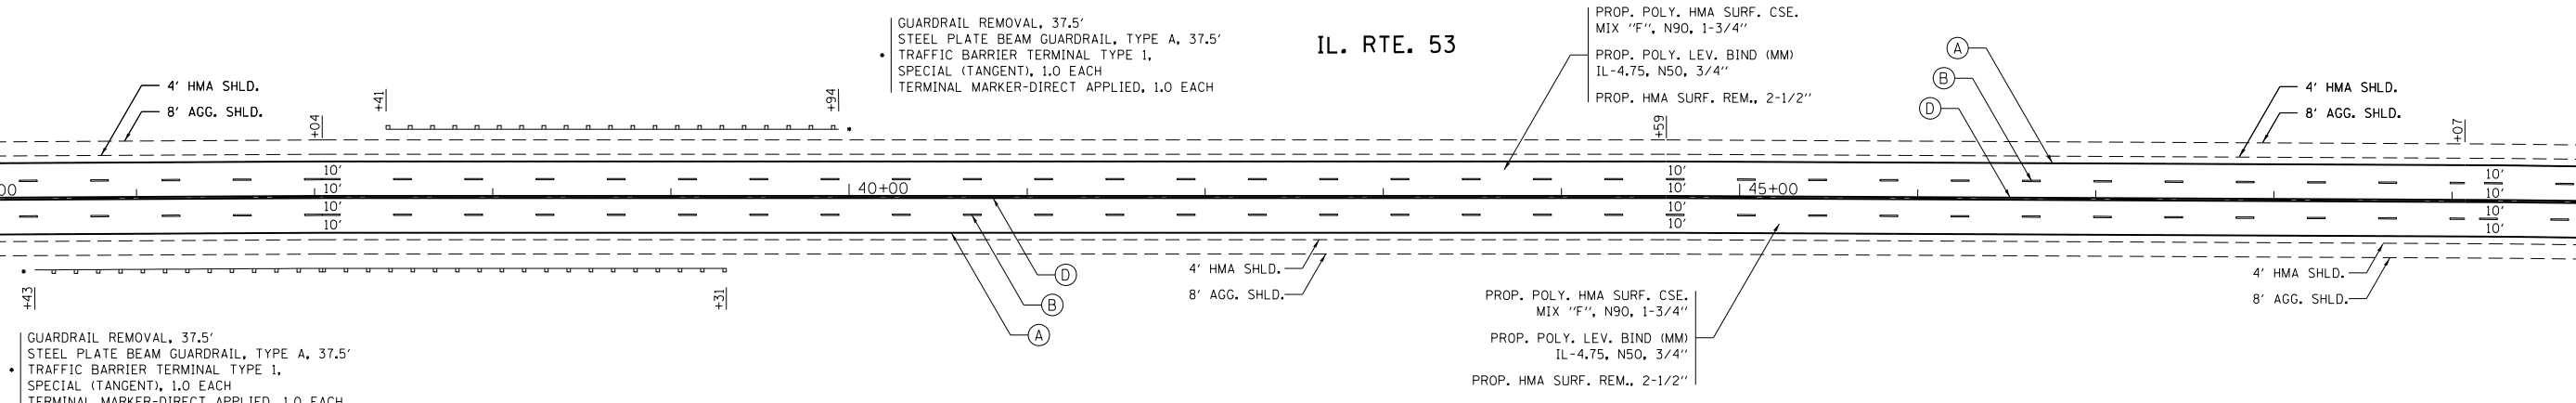

GUARDRAIL REMOVAL, 37.5'
 STEEL PLATE BEAM GUARDRAIL, TYPE A, 37.5'
 TRAFFIC BARRIER TERMINAL TYPE 1,
 SPECIAL (TANGENT), 1.0 EACH
 TERMINAL MARKER-DIRECT APPLIED, 1.0 EACH

GUARDRAIL REMOVAL, 37.5'
 STEEL PLATE BEAM GUARDRAIL, TYPE A, 37.5'
 TRAFFIC BARRIER TERMINAL TYPE 1,
 SPECIAL (TANGENT), 1.0 EACH
 TERMINAL MARKER-DIRECT APPLIED, 1.0 EACH

PROP. POLY. HMA SURF. CSE.
 MIX "F", N90, 1-3/4"
 PROP. POLY. LEV. BIND (MM)
 IL-4.75, N50, 3/4"
 PROP. HMA SURF. REM., 2-1/2"

PROP. POLY. HMA SURF. CSE.
 MIX "F", N90, 1-3/4"
 PROP. POLY. LEV. BIND (MM)
 IL-4.75, N50, 3/4"
 PROP. HMA SURF. REM., 2-1/2"

PAVEMENT MARKING LEGEND

- (A) 4" WHITE - SOLID (EDGE LINE)
- (B) 4" WHITE - 10' DASH / 30' SKIP
- (C) 4" YELLOW - SOLID (EDGE LINE)
- (D) 4" YELLOW - 2 @ 11" C-C
- (E) 6" WHITE - SOLID (TURN LANE LINE)
- (F) 12" YELLOW - RT. 45° DIAGONAL @ 30' C-C (MEDIAN)
- (G) 12" WHITE - RT. 45° DIAGONAL @ 75' C-C (SHOULDER)
- (H) 24" WHITE - SOLID (STOP BAR)
- (I) 8" WHITE - LETTERS AND SYMBOLS


NOTE:

PAVEMENT MARKING SHALL BE THERMOPLASTIC OF THE EXTRUDED TYPE AND SHOULD BE PLACED IN ACCORDANCE WITH THE DISTRICT ONE "TYPICAL PAVEMENT MARKING DETAILS".

RAISED REFLECTIVE PAVEMENT MARKERS SHALL BE IN ACCORDANCE WITH THE DISTRICT ONE "TYPICAL APPLICATION RAISED REFLECTIVE PAVEMENT MARKERS DETAILS".

THE RESIDENT ENGINEER SHALL CONTACT LAWRENCE HILL, TRAFFIC FIELD ENGINEER AT (847) 485-6475 A MINIMUM OF TWO WEEKS PRIOR TO THE PLACEMENT OF ANY PERMANENT MARKINGS.

MATCH LINE STA. 50+00

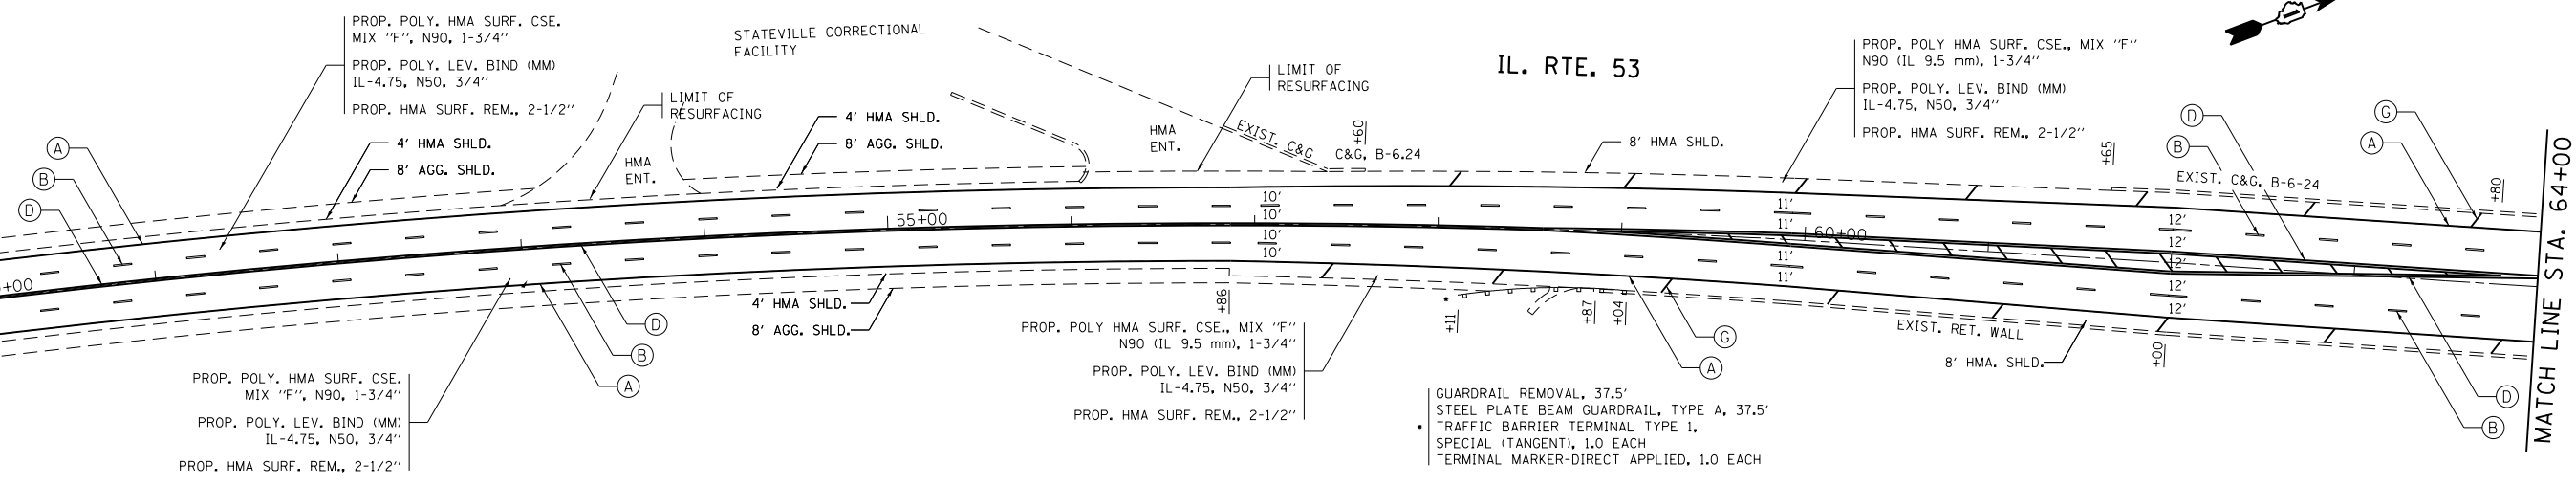

PROP. POLY. HMA SURF. CSE.
 MIX "F", N90, 1-3/4"
 PROP. POLY. LEV. BIND (MM)
 IL-4.75, N50, 3/4"
 PROP. HMA SURF. REM., 2-1/2"

PROP. POLY. HMA SURF. CSE., MIX "F"
 N90 (IL 9.5 mm), 1-3/4"
 PROP. POLY. LEV. BIND (MM)
 IL-4.75, N50, 3/4"
 PROP. HMA SURF. REM., 2-1/2"

GUARDRAIL REMOVAL, 37.5'
 STEEL PLATE BEAM GUARDRAIL, TYPE A, 37.5'
 TRAFFIC BARRIER TERMINAL TYPE 1,
 SPECIAL (TANGENT), 1.0 EACH
 TERMINAL MARKER-DIRECT APPLIED, 1.0 EACH

PROP. POLY. HMA SURF. CSE., MIX "F"
 N90 (IL 9.5 mm), 1-3/4"
 PROP. POLY. LEV. BIND (MM)
 IL-4.75, N50, 3/4"
 PROP. HMA SURF. REM., 2-1/2"

FILE NAME =	USER NAME = galbenjr	DESIGNED -	REVISED -	STATE OF ILLINOIS DEPARTMENT OF TRANSPORTATION	IL. 53 / IL. 7 (N. BROADWAY STREET) EXISTING AND PROPOSED ROADWAY AND PAVEMENT MARKING PLANS				F.A.P. RTE.	SECTION	COUNTY	TOTAL SHEETS	SHEET NO.
et:\pw\work\p\midot\galbenjr\d0249591\0131211-shit-plan.dgn		DRAWN -	REVISED -		112	MY-RS-1	WILL	35	16				
PLOT SCALE = 100.0000' / in.		CHECKED -	REVISED -		CONTRACT NO. 60N42				ILLINOIS FED. AID PROJECT				
PLOT DATE = 5/23/2014		DATE -	REVISED -		SCALE:	SHEET NO.	OF SHEETS	STA.	TO STA.				