



LEGEND

- CONSTRUCTION WORK ZONE
- DIRECTION OF TRAFFIC
- DRUMS WITH MONO-DIRECTIONAL STEADY BURN LIGHTS @ 20' C-C
- TEMPORARY CONCRETE BARRIER
- ARROW BOARD
- IMPACT ATTENUATORS, TEMPORARY (NON-REDIRECTIVE), TEST LEVEL 2
- BARRICADES TYPE III
- ① WET REFLECTIVE TEMPORARY TAPE, TYPE III 4" YELLOW
- ② WET REFLECTIVE TEMPORARY TAPE, TYPE III 4" YELLOW
2 @ 11" C-C WITH TEMPORARY RAISED REFLECTIVE
PAVEMENT MARKERS @ 40' C-C
- ③ WET REFLECTIVE TEMPORARY TAPE, TYPE III 4" WHITE

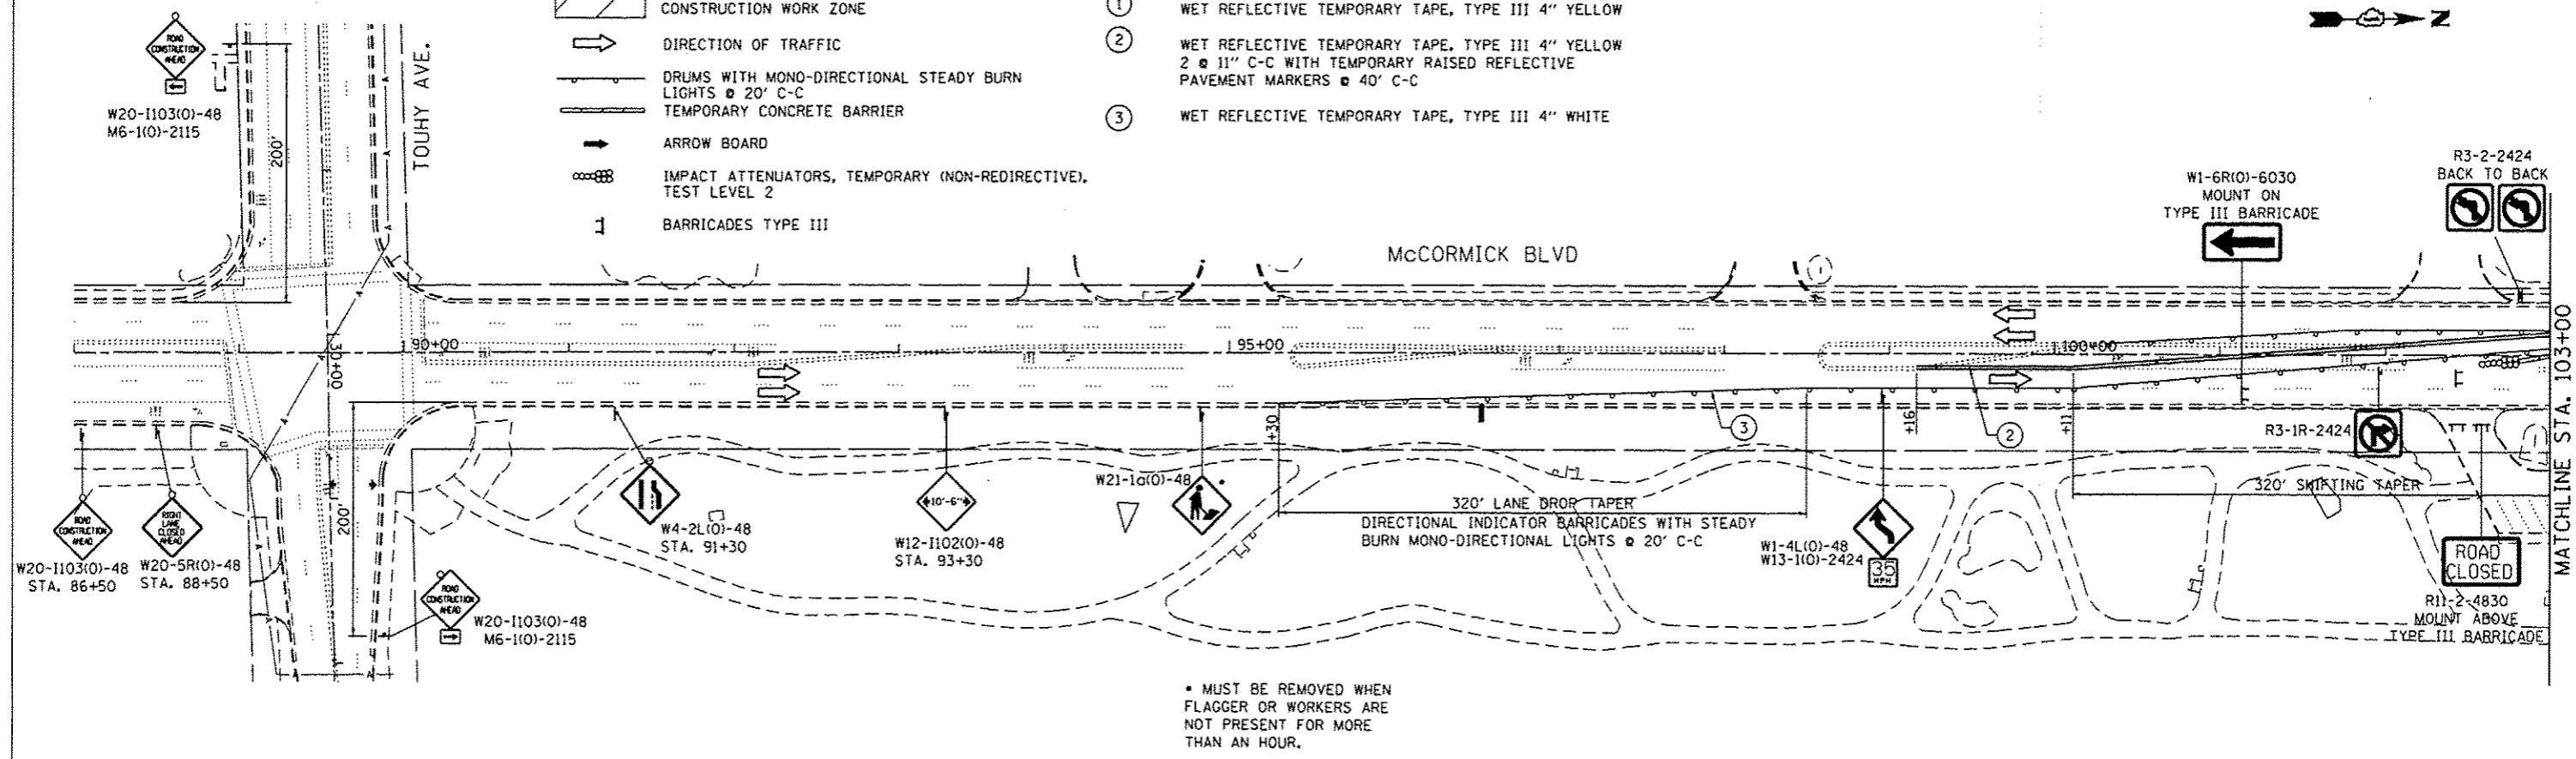

• MUST BE REMOVED WHEN
FLAGGER OR WORKERS ARE
NOT PRESENT FOR MORE
THAN AN HOUR.

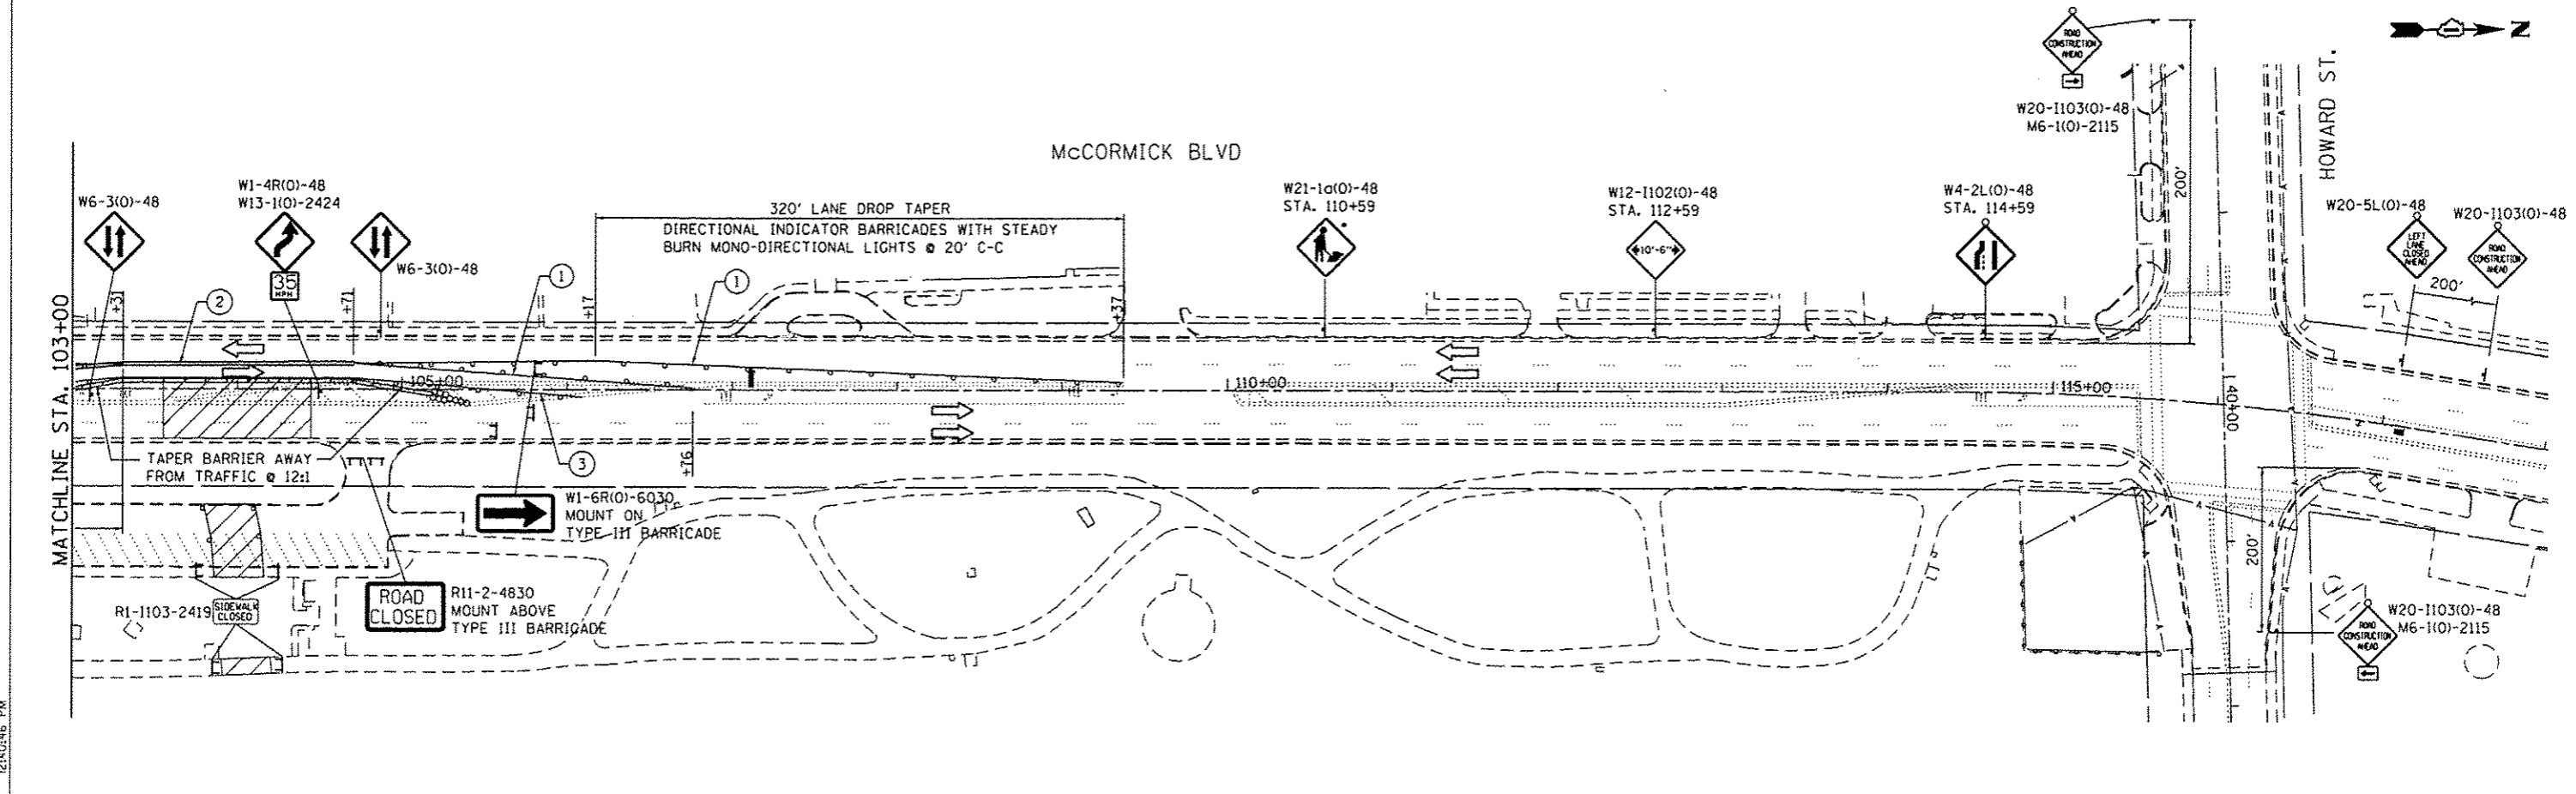

8FILES
12/17/2013
12:40:46 PM

GRUBB
8501 N. Higgins Road, Suite 280
Chicago, Illinois 60631
(773) 399-0112

USER NAME = 1485	DESIGNED - RS / ED	REVISED -
PLOT SCALE = 100,0000' / in.	DRAWN - ED	REVISED -
PLOT DATE = 12/11/2013	CHECKED - RS	REVISED -
	DATE - 12/17/2013	REVISED -

**STATE OF ILLINOIS
DEPARTMENT OF TRANSPORTATION**

**McCORMICK BLVD - HOWARD STREET TO TOUHY AVE
MAINTENANCE OF TRAFFIC - McCORMICK BLVD OUTFALL SEWER**

SCALE: 1"=50' SHEET 1 OF 1 SHEETS STA. 88+00 TO STA. 118+00

F.A.U. RTE. 0378	SECTION 3738-T	COUNTY COOK	TOTAL SHEETS 28	SHEET NO. 9
CONTRACT NO. 60R87			ILLINOIS FED. AID PROJECT	