
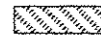


**LEGEND**

 SODDING, SALT TOLERANT  
TOPSOIL FURNISH AND PLACE, 4"  
FERTILIZER NUTRIENTS

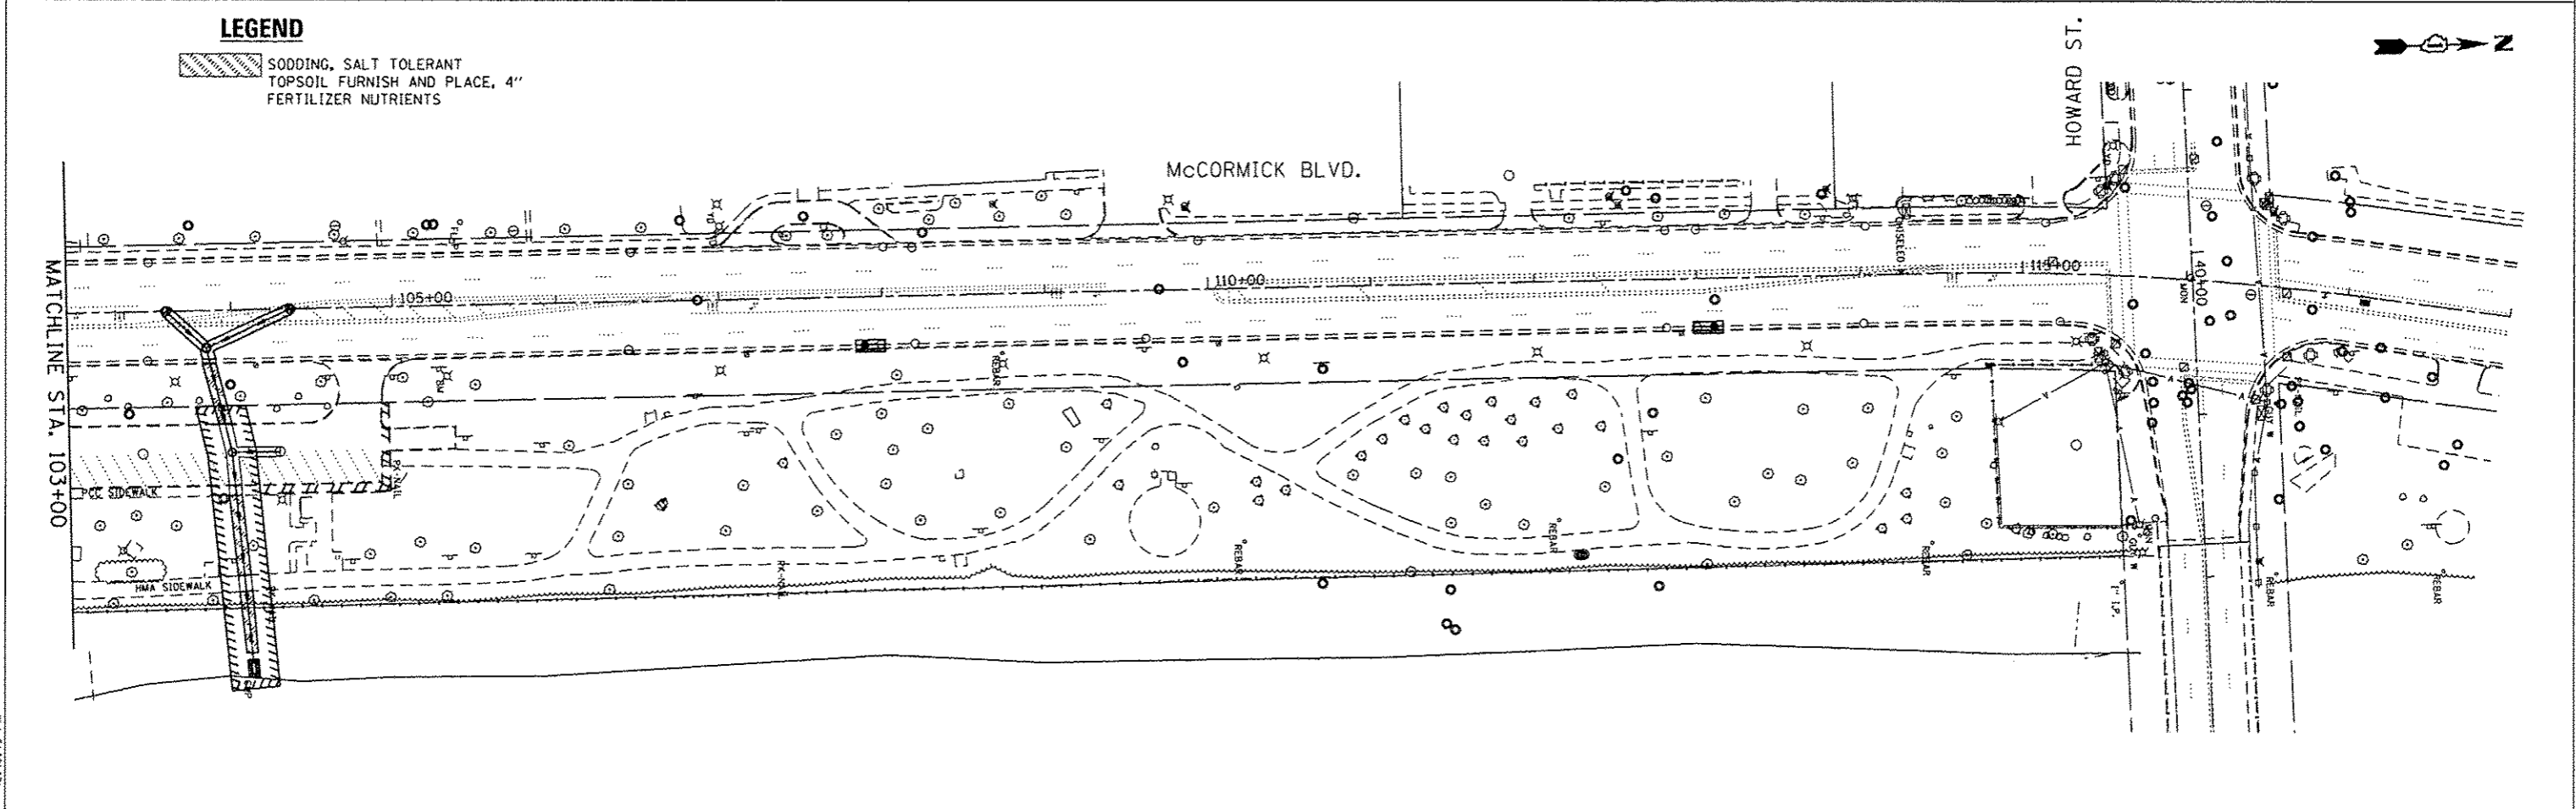

FILES 12/17/2013 12:40:49 PM

**GRUEF** 8501 N. Higgins Road, Suite 280  
Chicago, Illinois 60631  
(773) 399-0112

USER NAME = 1485	DESIGNED - RS / ED	REVISED -
PLOT SCALE = 1/800.0000' / in.	DRAWN - ED	REVISED -
PLOT DATE = 12/11/2013	CHECKED - RS	REVISED -
	DATE - 12/17/2013	REVISED -

**STATE OF ILLINOIS  
DEPARTMENT OF TRANSPORTATION**

**McCORMICK BLVD - HOWARD STREET TO TOUHY AVE  
LANDSCAPING PLAN**

SCALE: 1"=50' SHEET 1 OF 1 SHEETS STA. 88+00 TO STA. 118+00

F.A.U. RTE. 0378	SECTION 3738-T	COUNTY COOK	TOTAL SHEETS 28	SHEET NO. 20
CONTRACT NO. 60R87				
ILLINOIS FED. AID PROJECT				