
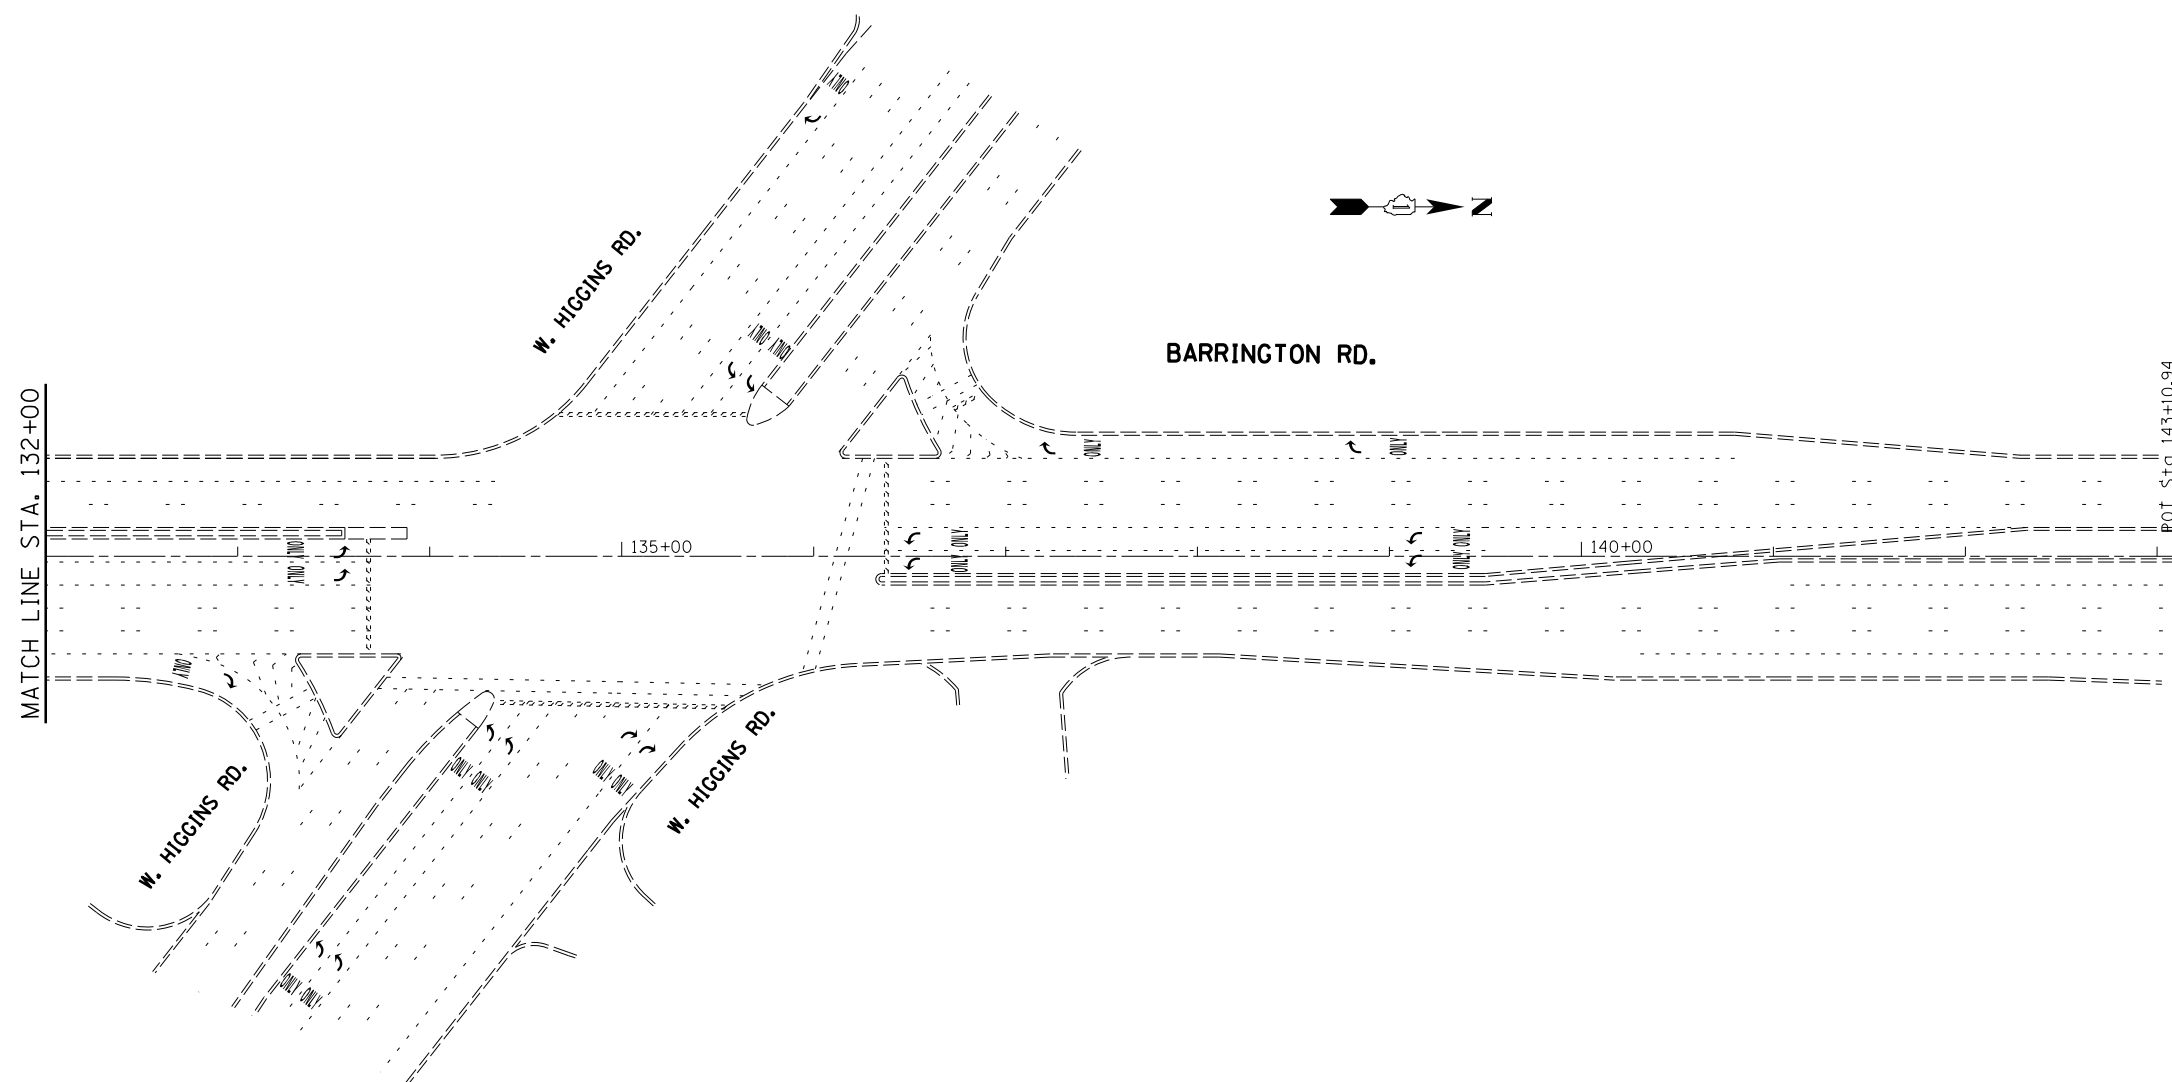


NOTES FOR MAINLINE:
 -PROPOSED HMA SURFACE REMOVAL, 2 1/2"
 -PROP. POLY LEVELING BINDER (MM), IL-4.75, N50, 3/4"
 -PROP. POLY HMA SURFACE COURSE, MIX "F", N90, 1 3/4"
 NOTES FOR SIDE STREETS:
 -RESURFACING LIMITS ARE TO RADIUS RETURNS
 WITH 4.5' BUTT JOINTS, UNLESS OTHERWISE NOTED.
 -PROPOSED HMA SURFACE REMOVAL, 2 1/2"
 -PROP. POLY LEVELING BINDER (MM), IL-4.75, N50, 3/4"
 -PROP. POLY HMA SURFACE COURSE, MIX "F", N90, 1 3/4"

THERMOPLASTIC PAVEMENT MARKING LEGEND

- | | |
|---|---|
| ① 4" WHITE LANE LINE
10' DASH, 30' SPACE | ⑥ 6" WHITE LANE LINE, CROSSWALK |
| ② 4" DOUBLE YELLOW LINE
AT 11" C-C | ⑦ 12" WHITE LINE, 2' SPACING
CROSSWALK |
| ③ 6" WHITE DOTTED LINE
2' DASH, 6' SPACE | ⑧ 24" WHITE LINE, STOP BAR |
| ④ 4" YELLOW EDGE LINE | ⑨ WHITE, LETTERS AND SYMBOLS |
| ⑤ 6" WHITE LANE LINE | ⑩ 4" YELLOW CENTERLINE |

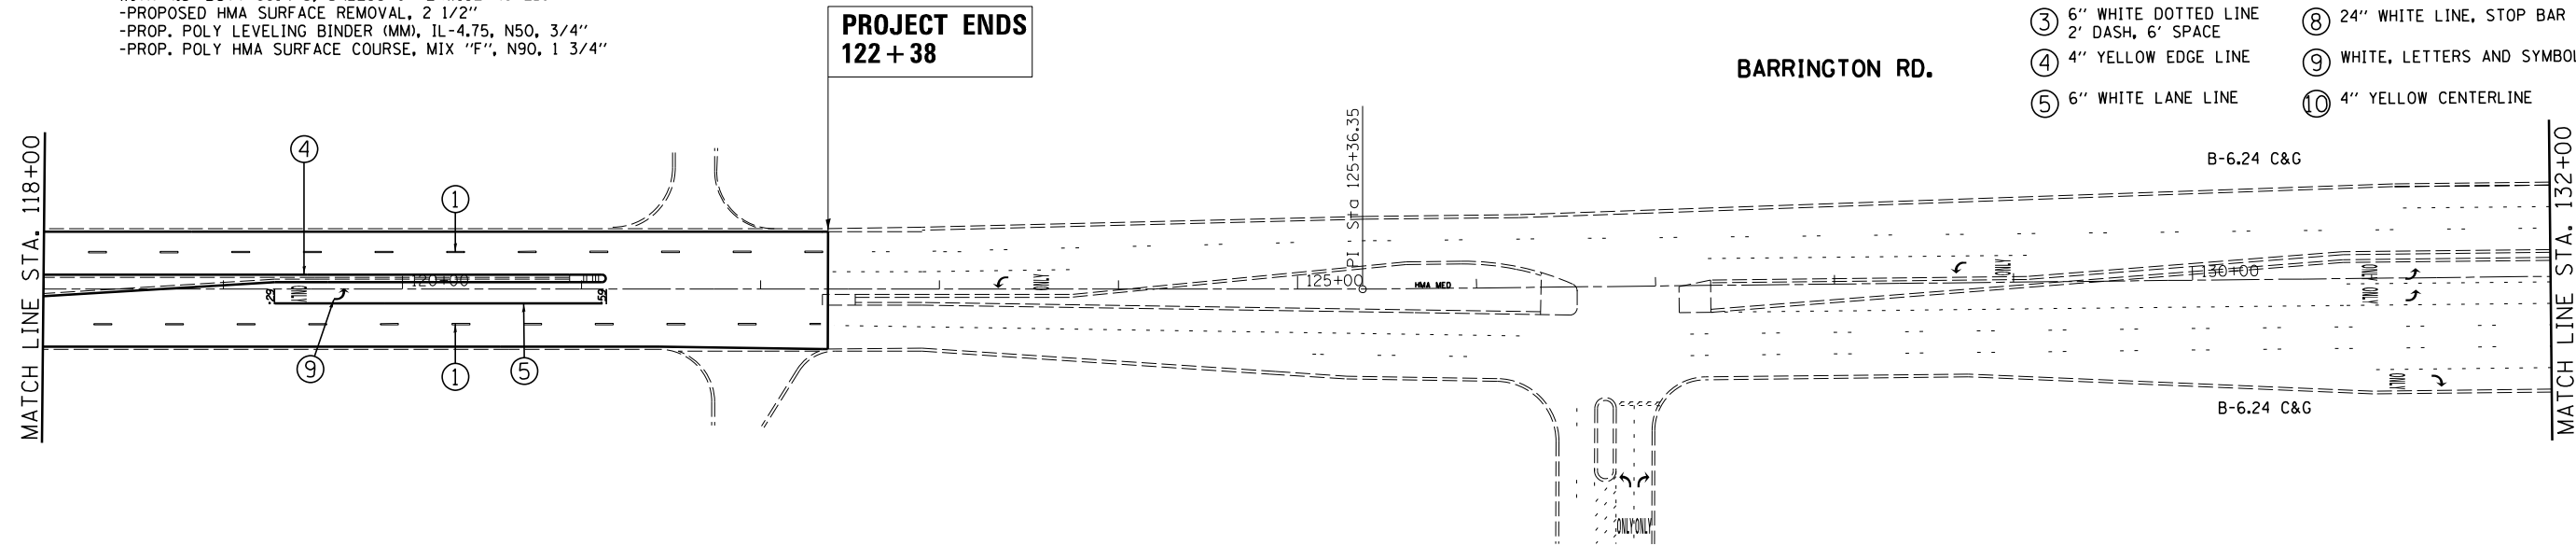

FILE NAME = c:\pw_work\p1dot\qureshiya\0293277\0127612-sht-plan.dgn	USER NAME = qureshiya	DESIGNED -	REVISED -	STATE OF ILLINOIS DEPARTMENT OF TRANSPORTATION	BARRINGTON RD FROM SOUTH OF IL 72 TO SCHAUMBURG RD	F.A.P. RTE. = 362	SECTION = 105RS-2	COUNTY = COOK	TOTAL SHEETS = 26	SHEET NO. = 11
	PLOT SCALE = 100.0000' / 1" =	CHECKED -	REVISED -			SCALE: SHEET 5 OF 5 SHEETS STA. TO STA.	CONTRACT NO. 60T03			ILLINOIS FED. AID PROJECT
PLOT DATE = 5/27/2014	DATE -	REVISED -	REVISED -							