


WORK SHALL MEET THE REQUIREMENTS OF THE SPECIAL PROVISION, "TRAFFIC SIGNAL SPECIFICATIONS FOR DETECTOR LOOP REPLACEMENT AND/OR INSTALLATION ON ROADWAY GRINDING, RESURFACING AND PATCHING OPERATIONS". SPECIAL ATTENTION MUST BE MADE TO THE SECTIONS "INSPECTION OF CONSTRUCTION" AND "DETECTOR LOOP REPLACEMENT" FOR INSTALLATION AND INSPECTION REQUIREMENTS. LOOP REPLACEMENT WORK THAT DOES NOT MEET THE CONTRACT REQUIREMENTS SHALL NOT BE PAID. WORK NECESSARY TO COMPLETE THE LOOP REPLACEMENT WORK MAY BE ASSIGNED BY THE ENGINEER TO IDOT'S ELECTRICAL MAINTENANCE CONTRACTOR (EMC); ALL RELATED WILL BE THE RESPONSIBILITY OF THE CONTRACTOR.

TRAFFIC SIGNAL LEGEND

	PROPOSED	EXISTING
SIGNAL HEAD WITH BACKPLATE	⊕	⊕
SIGNAL HEAD	→	→
GALVANIZED STEEL CONDUIT IN TRENCH OR PUSHED	---	---
DETECTOR LOOP	⊞	⊞
VEHICAL DETECTOR, NON COMPENSATED MAGNETIC TYPE	⊞	⊞
RACEWAY FOR MAGNETIC DETECTOR, TYPE I OR TYPE II	— "E"	— "E"

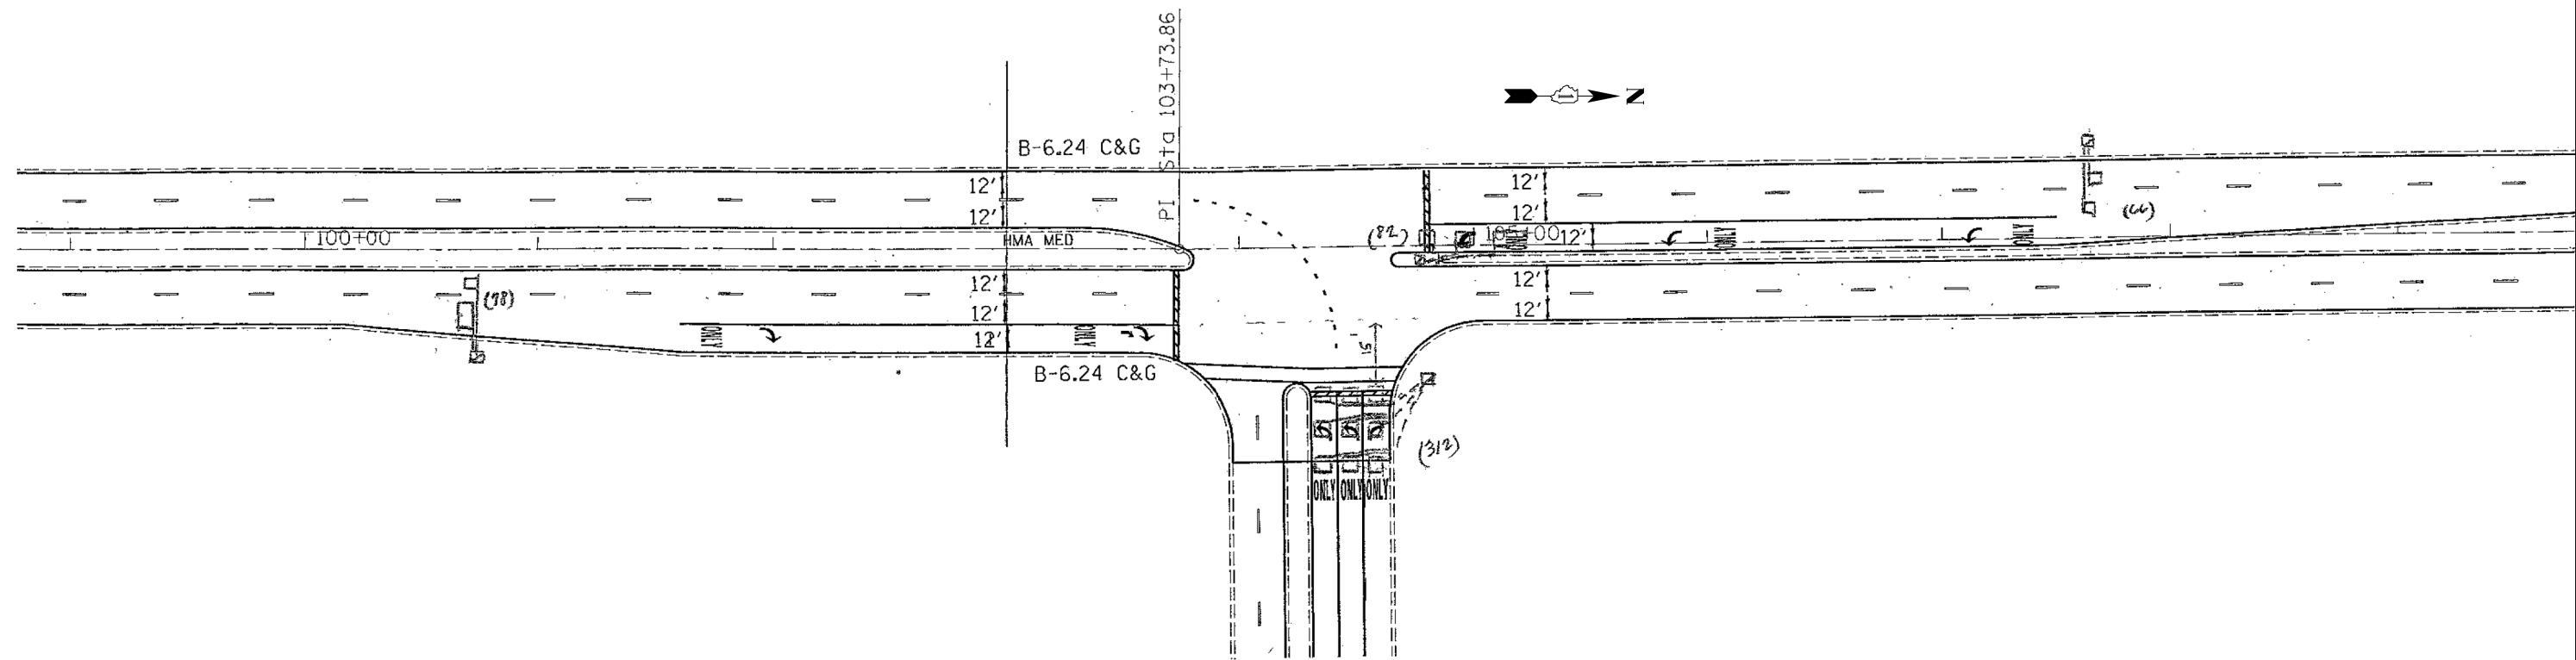

THIS PLAN IS FOR THE SOLE PURPOSE OF
DETECTOR LOOP REPLACEMENT ONLY

REPLACE ALL DETECTOR LOOPS AS SHOWN
(WITHIN THE RESURFACING LIMITS)

CODE	QUANTITY	UNIT	ITEM
88600600	538	FOOT	DETECTOR LOOP, REPLACEMENT

FILE NAME = c:\pwork\pwork\dot\qureshiya\0293277\0127612-sht-plan.dgn	USER NAME = qureshiya	DESIGNED -	REVISED -	STATE OF ILLINOIS DEPARTMENT OF TRANSPORTATION	DISTRICT ONE - DETECTOR LOOP REPLACEMENT BARRINGTON RD AT HOSPITAL ENTRANCE	F.A.P. RTE. = 362	SECTION = 105 RS-2	COUNTY = COOK	TOTAL SHEETS = 26	SHEET NO. = 15
PLOT SCALE = 100.0000' / in.	CHECKED -	REVISED -	SCALE: SHEET 4 OF 4 SHEETS STA. TO STA.			CONTRACT NO. 60T03				
PLOT DATE = 5/22/2014	DATE -	REVISED -	ILLINOIS FED. AID PROJECT							