


**PROJECT LIMITS  
STA. 110 + 70.00**

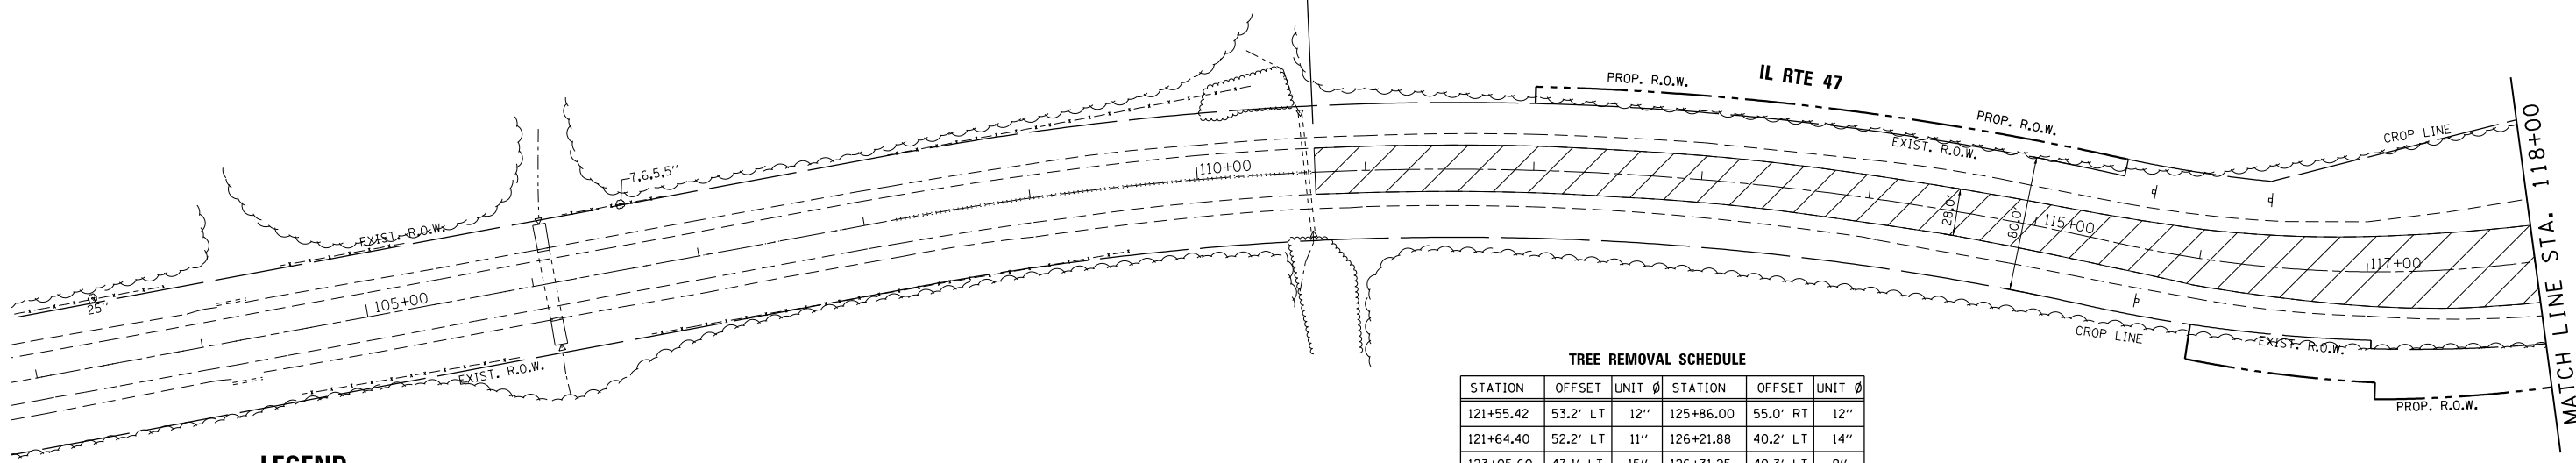


- LEGEND**
- ✕ TREE REMOVAL
  - ▨ PAVEMENT REMOVAL
  - ▤ DRIVEWAY PAVEMENT REMOVAL
  - LINEAR ITEM REMOVAL
  - ▧ HOT-MIX ASPHALT SURFACE REMOVAL, 2 1/2"

**TREE REMOVAL SCHEDULE**

STATION	OFFSET	UNIT	Ø	STATION	OFFSET	UNIT	Ø
121+55.42	53.2' LT	12"		125+86.00	55.0' RT	12"	
121+64.40	52.2' LT	11"		126+21.88	40.2' LT	14"	
123+05.60	47.1' LT	15"		126+31.25	40.3' LT	9"	
123+38.56	58.3' RT	26"		126+42.42	43.0' RT	32"	
123+93.06	48.0' LT	21"		126+74.57	42.3' LT	25"	
124+46.26	38.4' LT	9"		127+32.52	46.0' LT	13"	
124+56.16	37.7' RT	30"		127+48.41	45.7' RT	25"	
124+65.12	51.4' LT	24"		128+20.90	41.6' RT	24"	

**PROJECT LIMITS  
STA. 129 + 00.00**

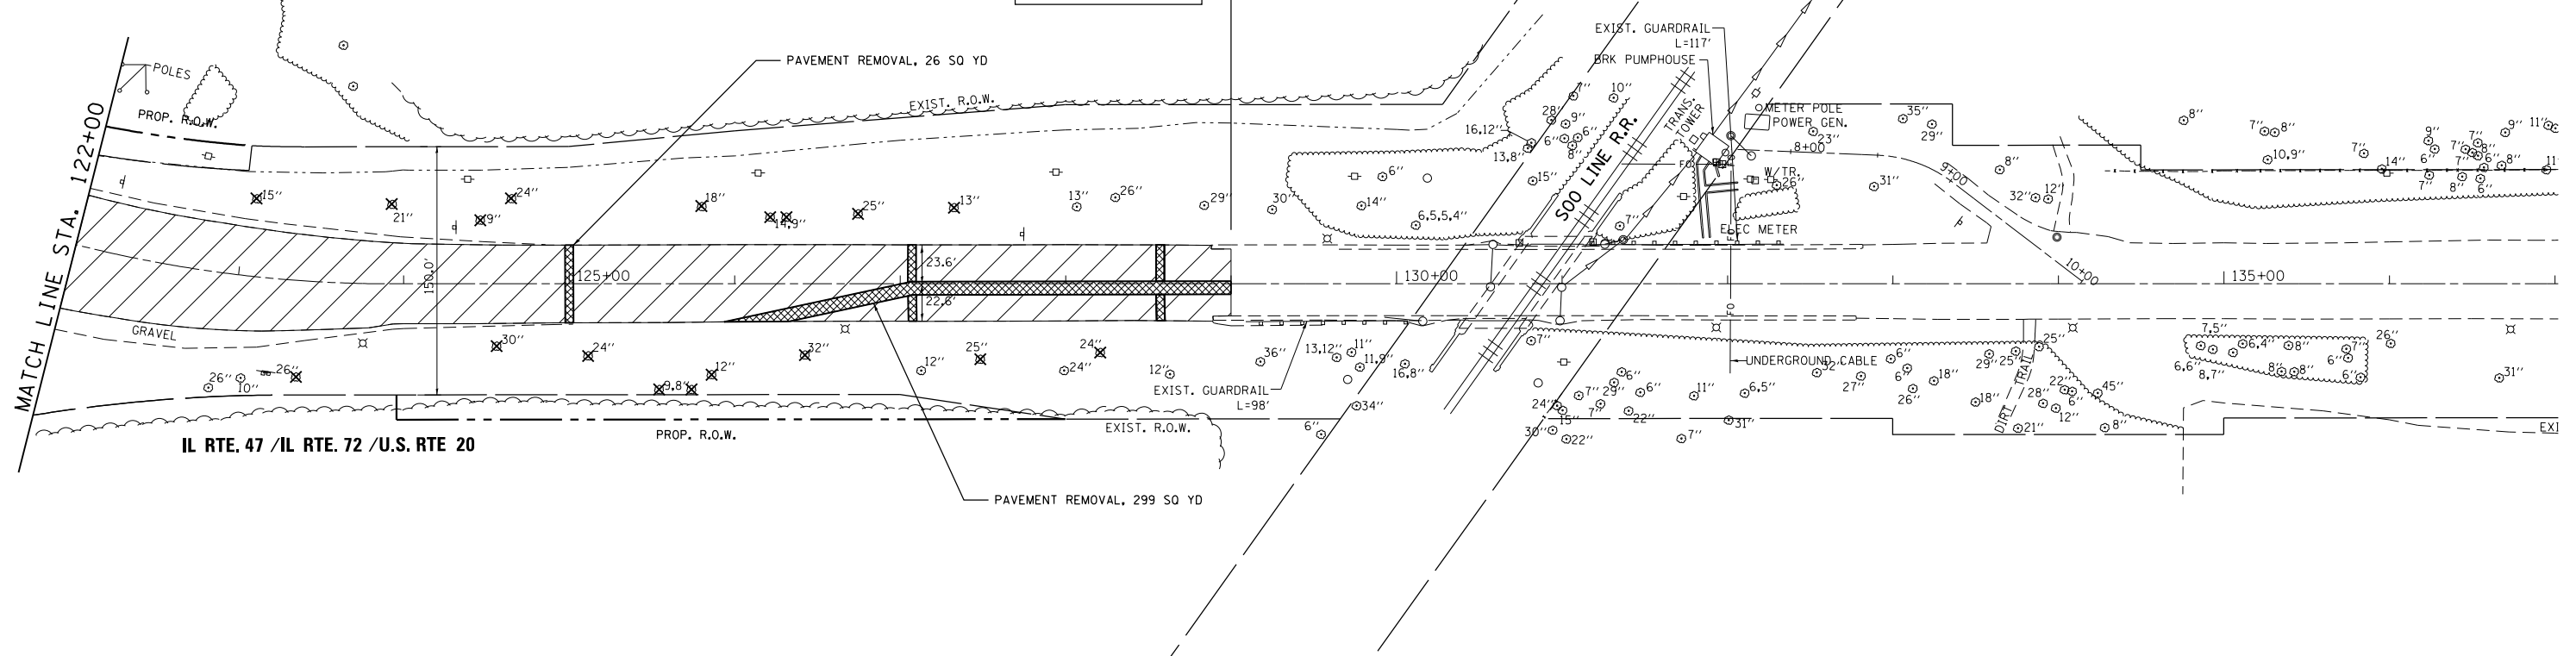

G:\Projects\ILLINOIS Department of Transportation\PTB 162 - Item 7 - Various Various\Work Order No. 11 South US 20 at IL 47 & IL 72\Civil\Cadd Sheets\162\162-sht-removal.dgn

FILE NAME =	USER NAME = chr1sf1sh	DESIGNED - MTM	REVISED -
Default		DRAWN - MTM	REVISED -
	PLOT SCALE = 100.0000' / 1"	CHECKED - BA	REVISED -
	PLOT DATE = 4/1/2014	DATE - 3/31/14	REVISED -

**STATE OF ILLINOIS  
DEPARTMENT OF TRANSPORTATION**

**EXISTING CONDITIONS AND REMOVAL PLAN  
US RTE 20 (SOUTH JUNCTION)**

SCALE: 1"=50' SHEET 2 OF 2 SHEETS STA. 110+70 TO STA. 129+00

F.A.P. RTE.	SECTION	COUNTY	TOTAL SHEETS	SHEET NO.
345	106-S-N-2	KANE	147	27
CONTRACT NO. 60T09				
ILLINOIS FED. AID PROJECT				