



G:\Projects\ILLINOIS Department of Transportation\PTB 162 - Item 7 - Various Various Work Order No. 11 (South) - US 20 at IL 47 & IL 72\Civil\Cadd Sheets\162105-snt-staging.dgn

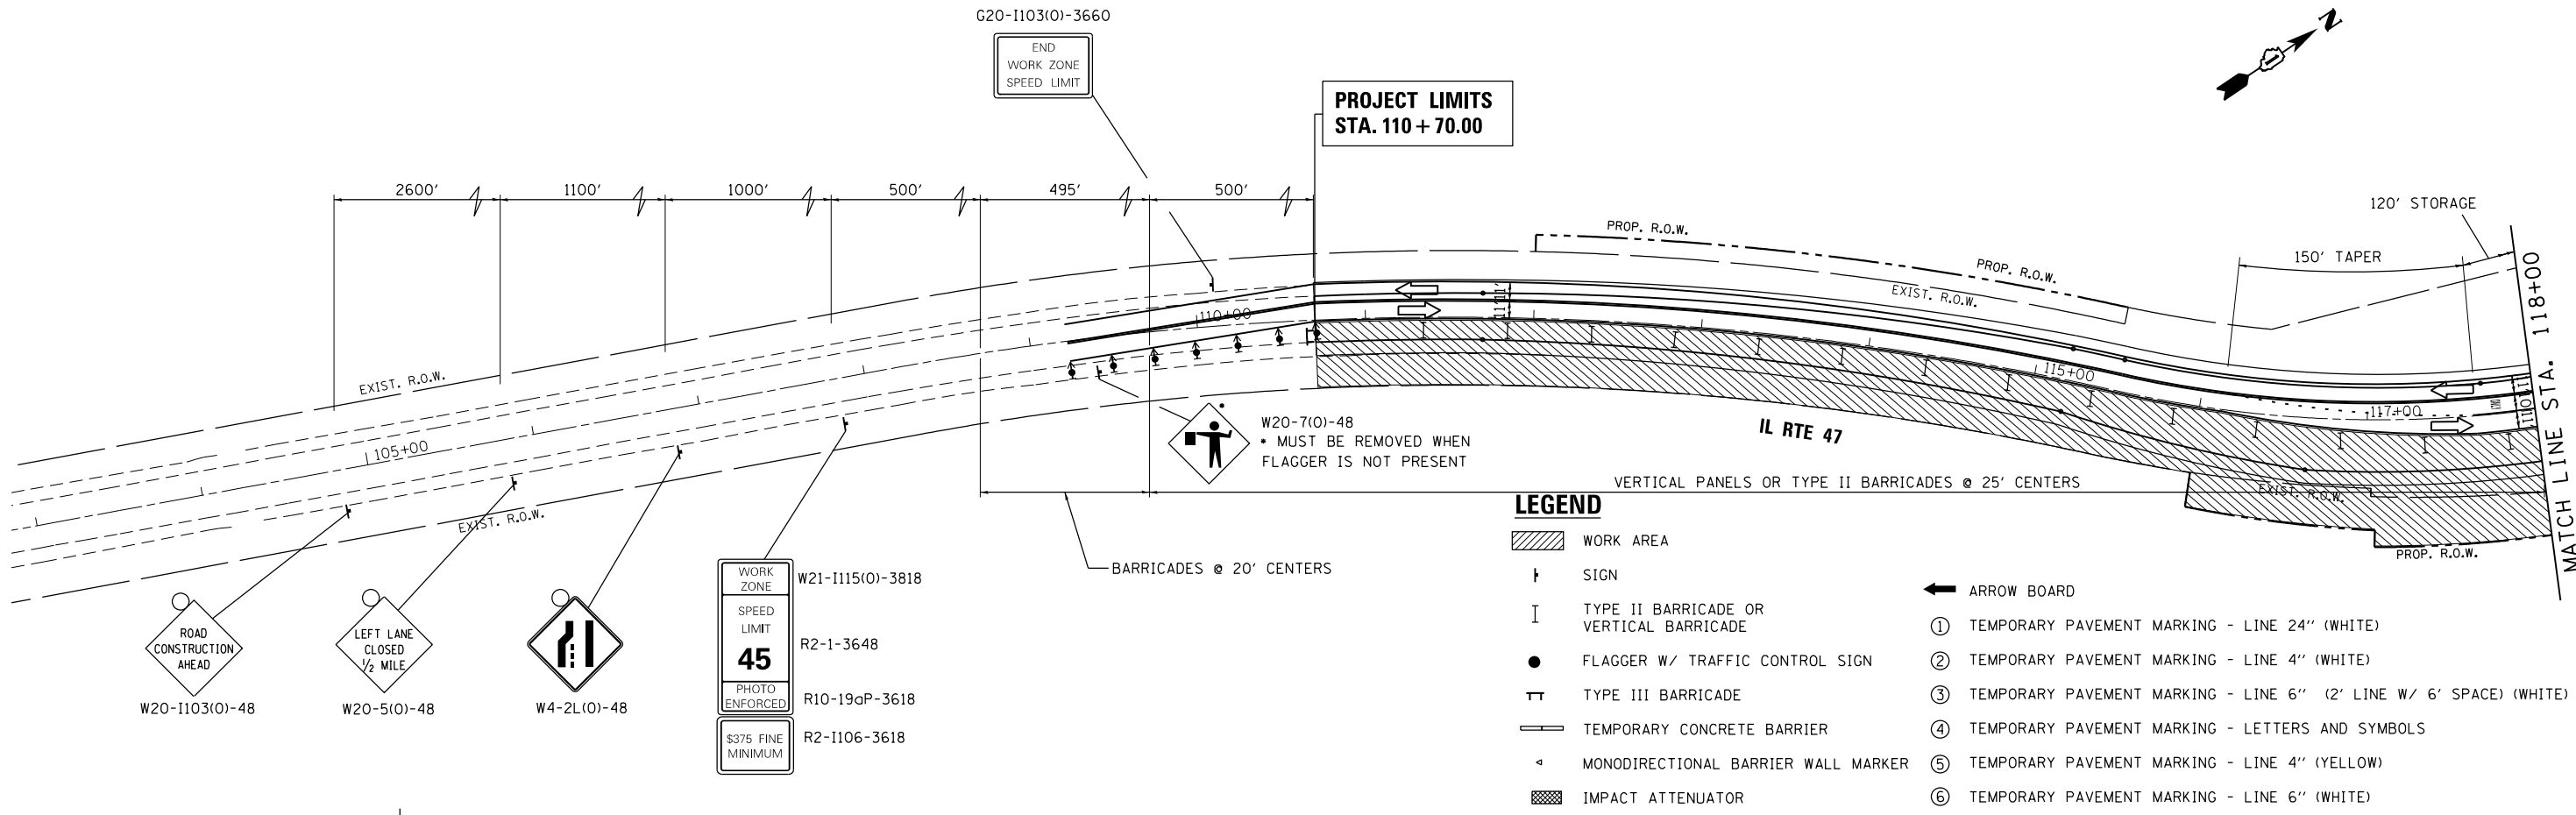

- LEGEND**
- WORK AREA
 - SIGN
 - TYPE II BARRICADE OR VERTICAL BARRICADE
 - FLAGGER W/ TRAFFIC CONTROL SIGN
 - TYPE III BARRICADE
 - TEMPORARY CONCRETE BARRIER
 - MONODIRECTIONAL BARRIER WALL MARKER
 - IMPACT ATTENUATOR
 - ARROW BOARD
 - ① TEMPORARY PAVEMENT MARKING - LINE 24" (WHITE)
 - ② TEMPORARY PAVEMENT MARKING - LINE 4" (WHITE)
 - ③ TEMPORARY PAVEMENT MARKING - LINE 6" (2' LINE W/ 6' SPACE) (WHITE)
 - ④ TEMPORARY PAVEMENT MARKING - LETTERS AND SYMBOLS
 - ⑤ TEMPORARY PAVEMENT MARKING - LINE 4" (YELLOW)
 - ⑥ TEMPORARY PAVEMENT MARKING - LINE 6" (WHITE)

- NOTES**
- PRIOR TO INSTALLING POST MOUNTED SIGNS, THE CONTRACTOR SHALL CONTACT J.U.L.I.E.
 - SEE STANDARD 701326 FOR ADDITIONAL INFORMATION.
 - SIGNS INCLUDED IN THE COST TRAFFIC CONTROL.
 - BARRIER WALL MARKERS AT 25'. MARKERS ON THE RIGHT SHALL BE CRYSTAL AND MARKERS ON THE LEFT SHALL BE AMBER. SEE STANDARD 704001 AND 635001.

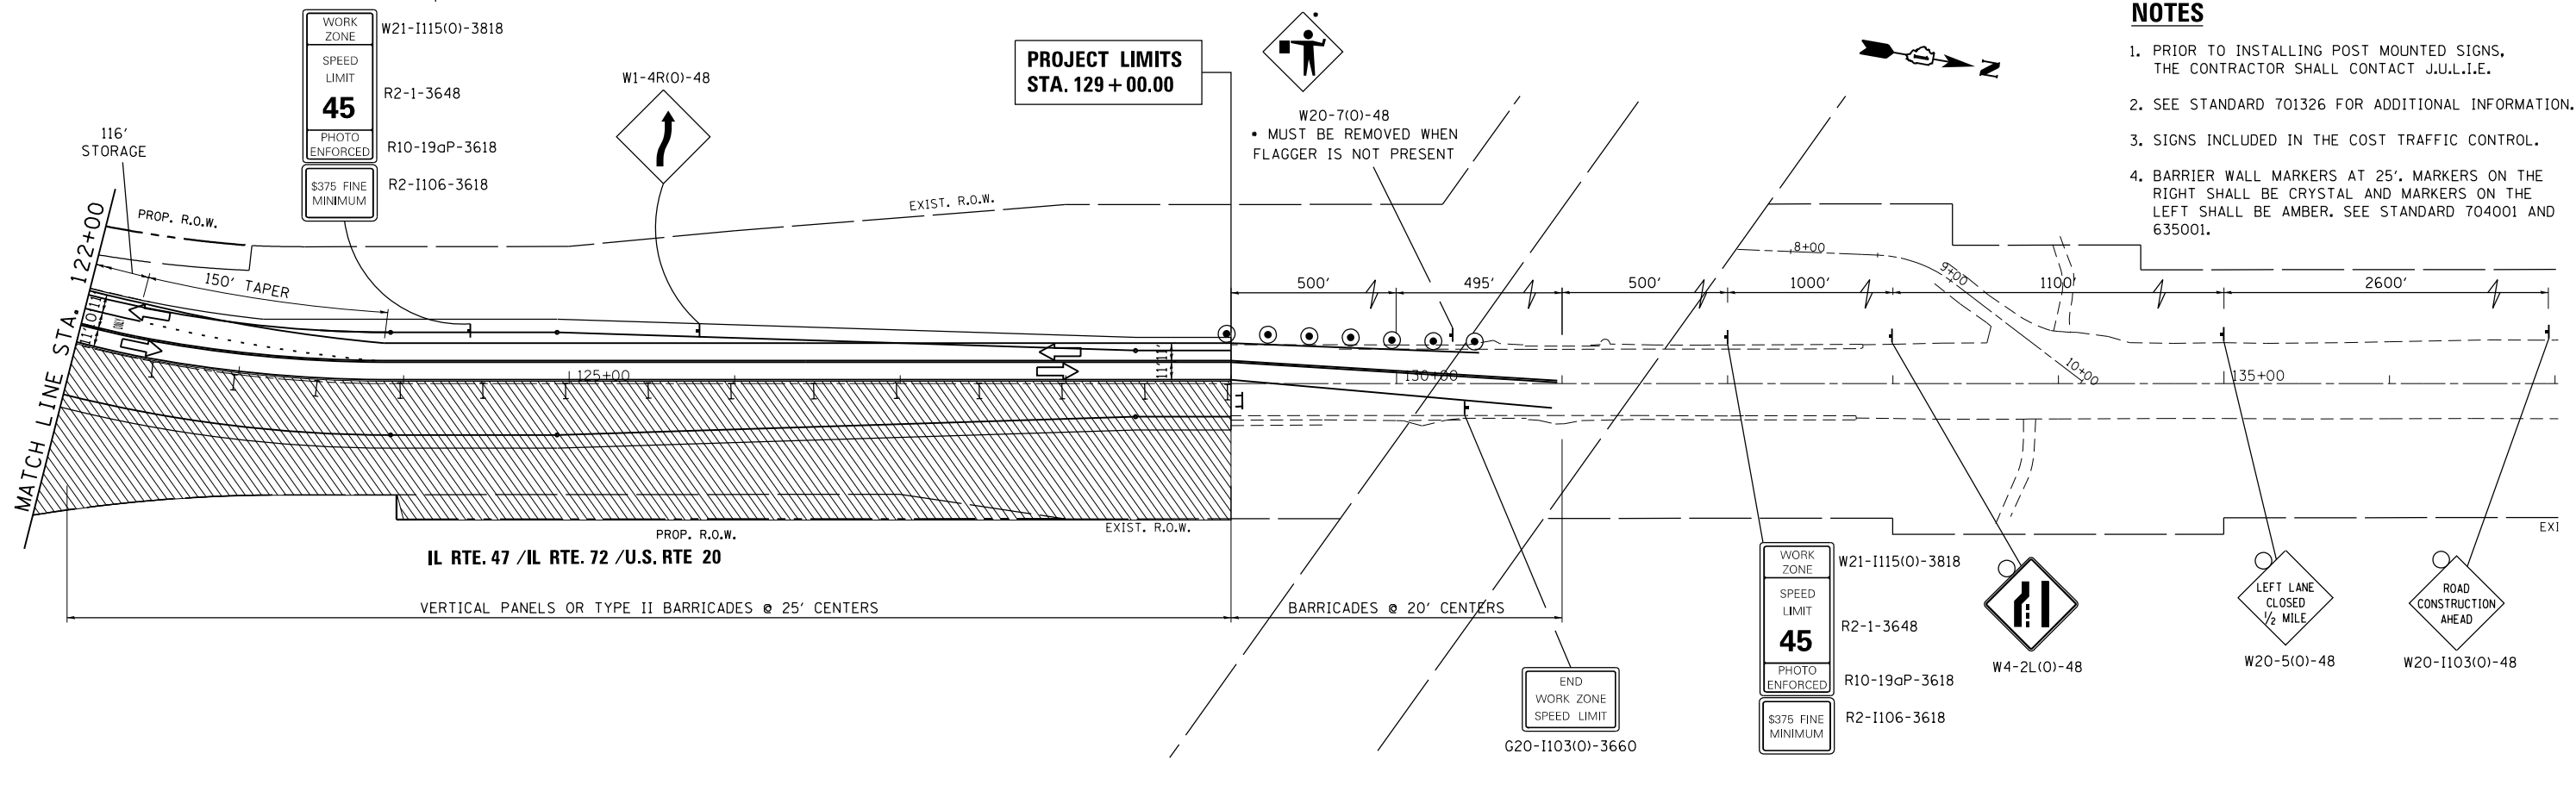

FILE NAME =	USER NAME = chr1sf1sh	DESIGNED - MTM	REVISED -	STATE OF ILLINOIS DEPARTMENT OF TRANSPORTATION	SUGGESTED MAINTENANCE OF TRAFFIC - STAGE 3 US RTE 20 (SOUTH JUNCTION)	F.A.P. RTE.	SECTION	COUNTY	TOTAL SHEETS	SHEET NO.	
Default	PLOT SCALE = 100.0000' / 1" =	DRAWN - MTM	REVISED -			345	106-S-N-2	KANE	147	42	
	PLOT DATE = 4/1/2014	CHECKED - BA	REVISED -			CONTRACT NO. 60T09					
		DATE - 3/31/14	REVISED -			ILLINOIS FED. AID PROJECT					