




SECTION
Showing Bars in Center Wall

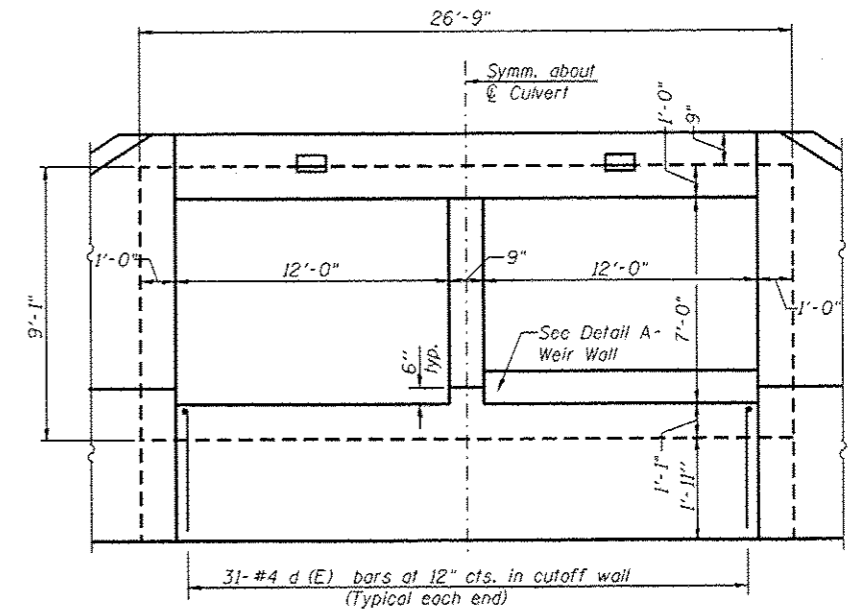


UPSTREAM END ELEVATION

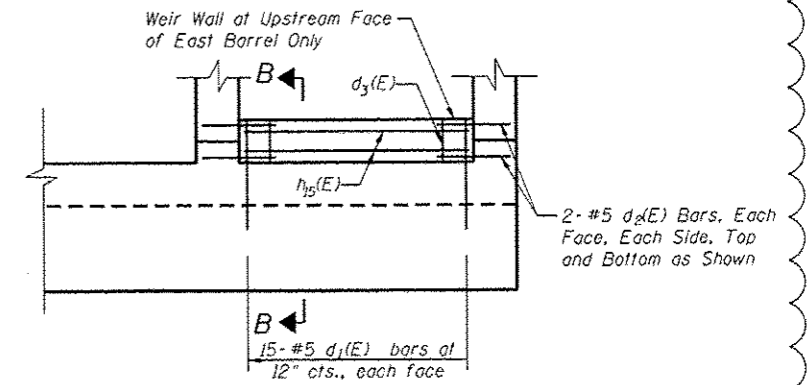

DETAIL A - WEIR WALL

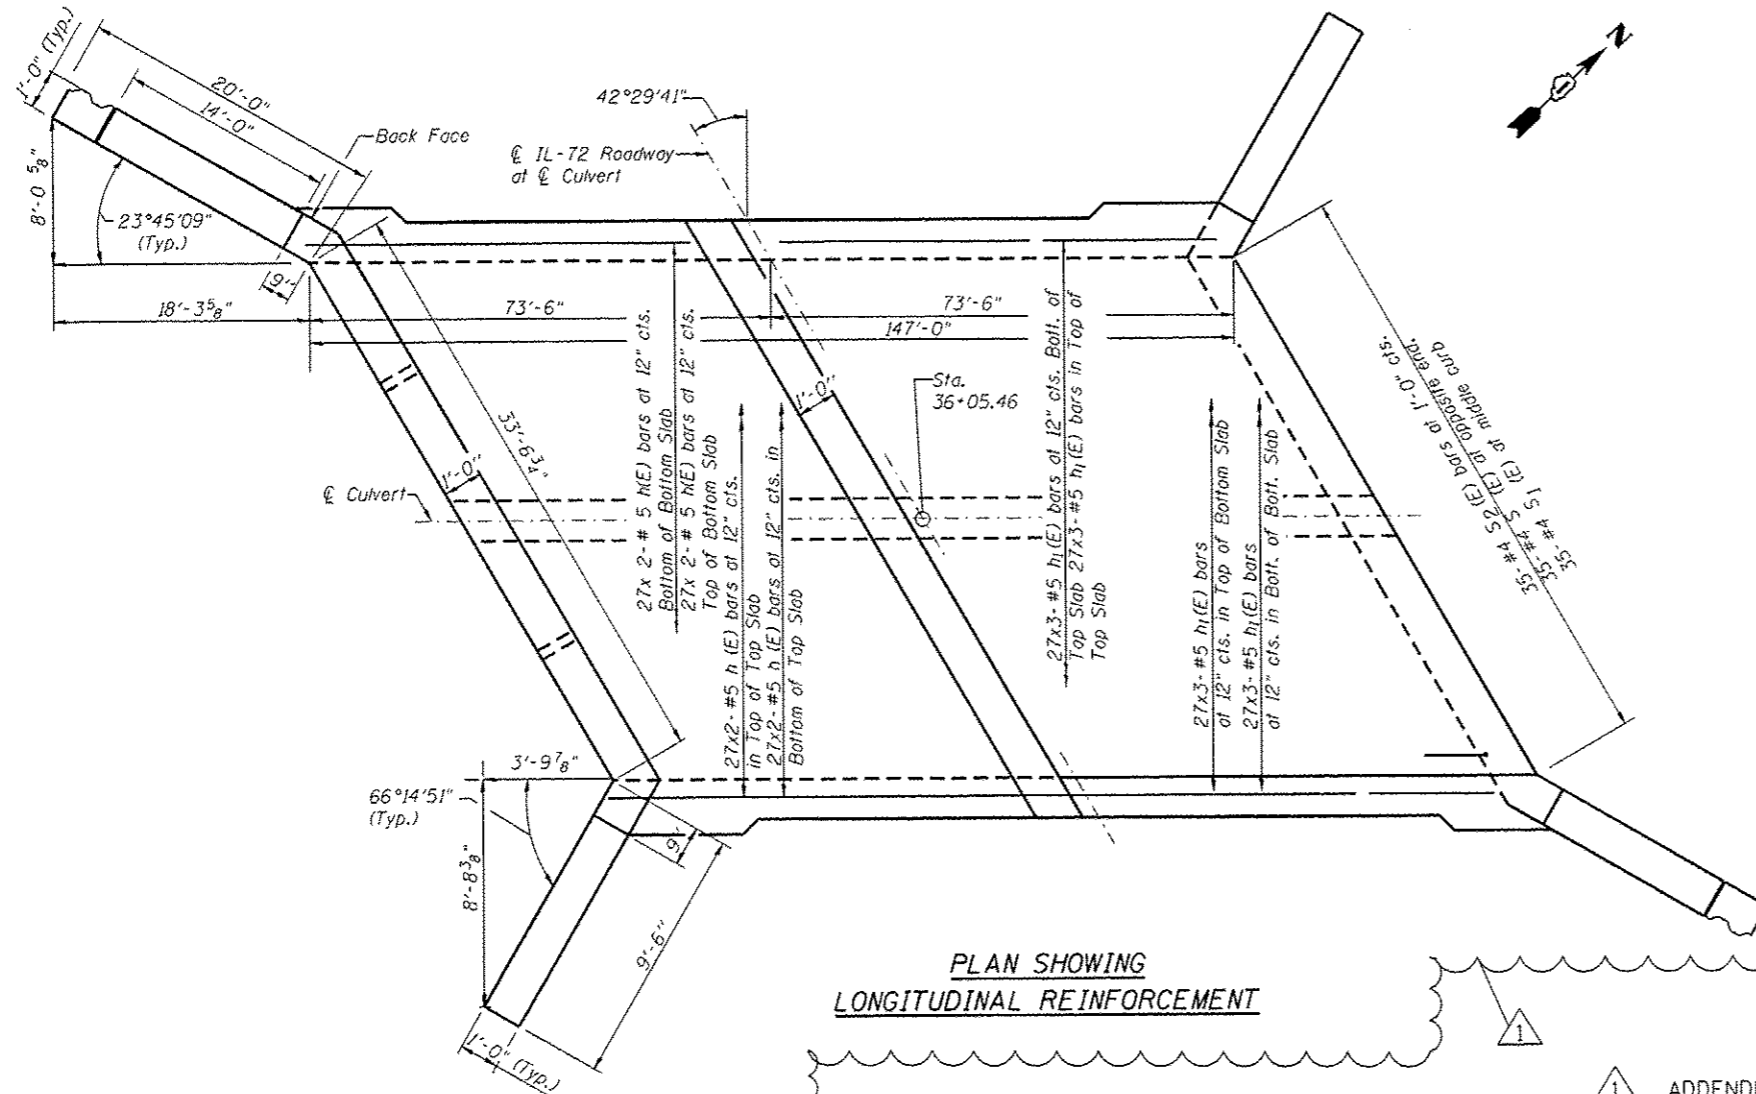

**PLAN SHOWING
LONGITUDINAL REINFORCEMENT**

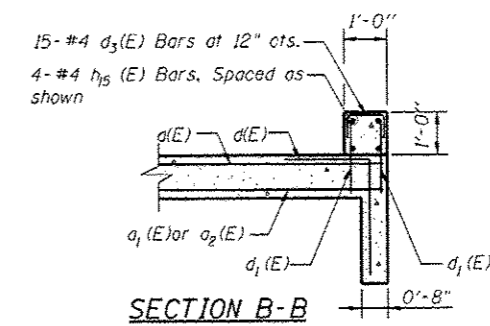

SECTION B-B

- Notes:
1. See Sheet S2 for Total Bill of Material.
 2. See Sheet S2 for General Notes.
 3. Work this Sheet with Sheet S4.
 4. See Sheet S6 for Bill of Material.

MINIMUM BAR LAPS
(Slab)

#4 Bar	= 2'-7"
#5 Bar	= 3'-3"
#6 Bar	= 3'-10"
#7 Bar	= 5'-2"

ADDENDUM 1 7-18-14

PLOT DATE = 8/04/14
FILE NAME = 8FILE14

USER NAME *	DESIGNED - MBC	REVISED -
PLOT SCALE *	DRAWN - SSR	REVISED -
PLOT DATE *	CHECKED - WPK	REVISED -
FILE NAME *	DATE - 7/7/14	REVISED -

DBS DBSTERLIN CONSULTANTS, INC.
1111 W. WASHINGTON ST. SUITE 2000
CHICAGO, ILLINOIS 60606
TEL: (312) 551-1000 FAX: (312) 551-1001

STATE OF ILLINOIS
DEPARTMENT OF TRANSPORTATION

CULVERT PLAN, TOP SLAB, BOTTOM SLAB ELEVATIONS AND DETAILS
STRUCTURE NO. 045-2041

SHEET NO. 55 OF 59 SHEETS

F.A.P. RTE.	SECTION	COUNTY	TOTAL SHEETS	SHEET NO.
345	106-S-N-1	KANE	167	99
FED. ROAD DIST. NO. 1 ILLINOIS FED. AID PROJECT			CONTRACT NO. 60T10	