
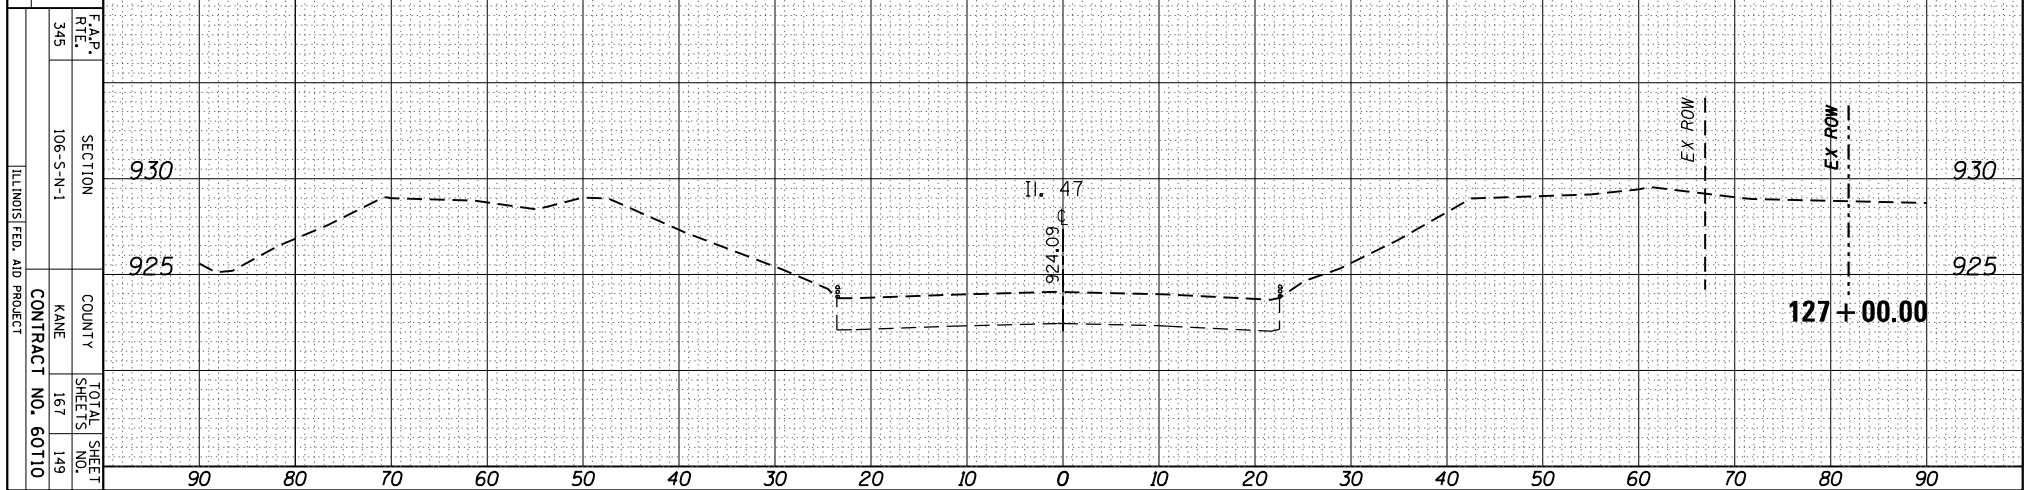
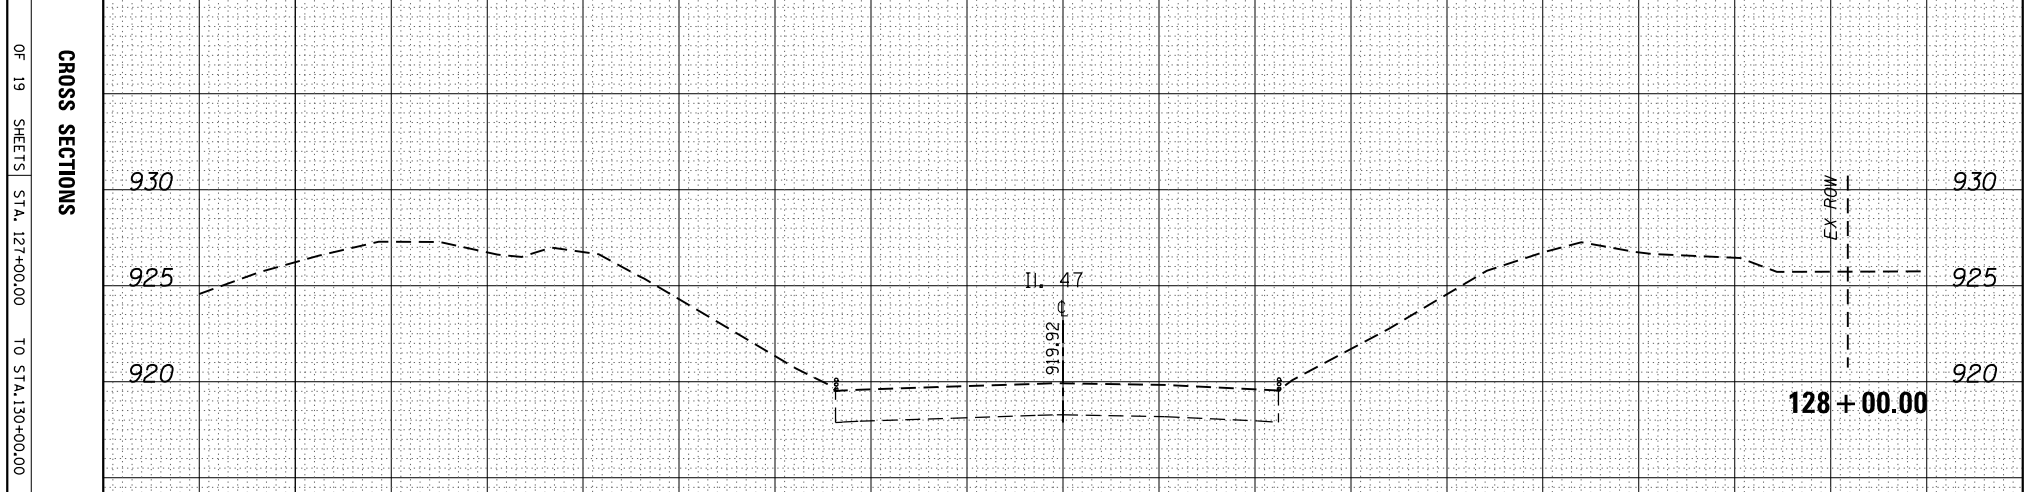
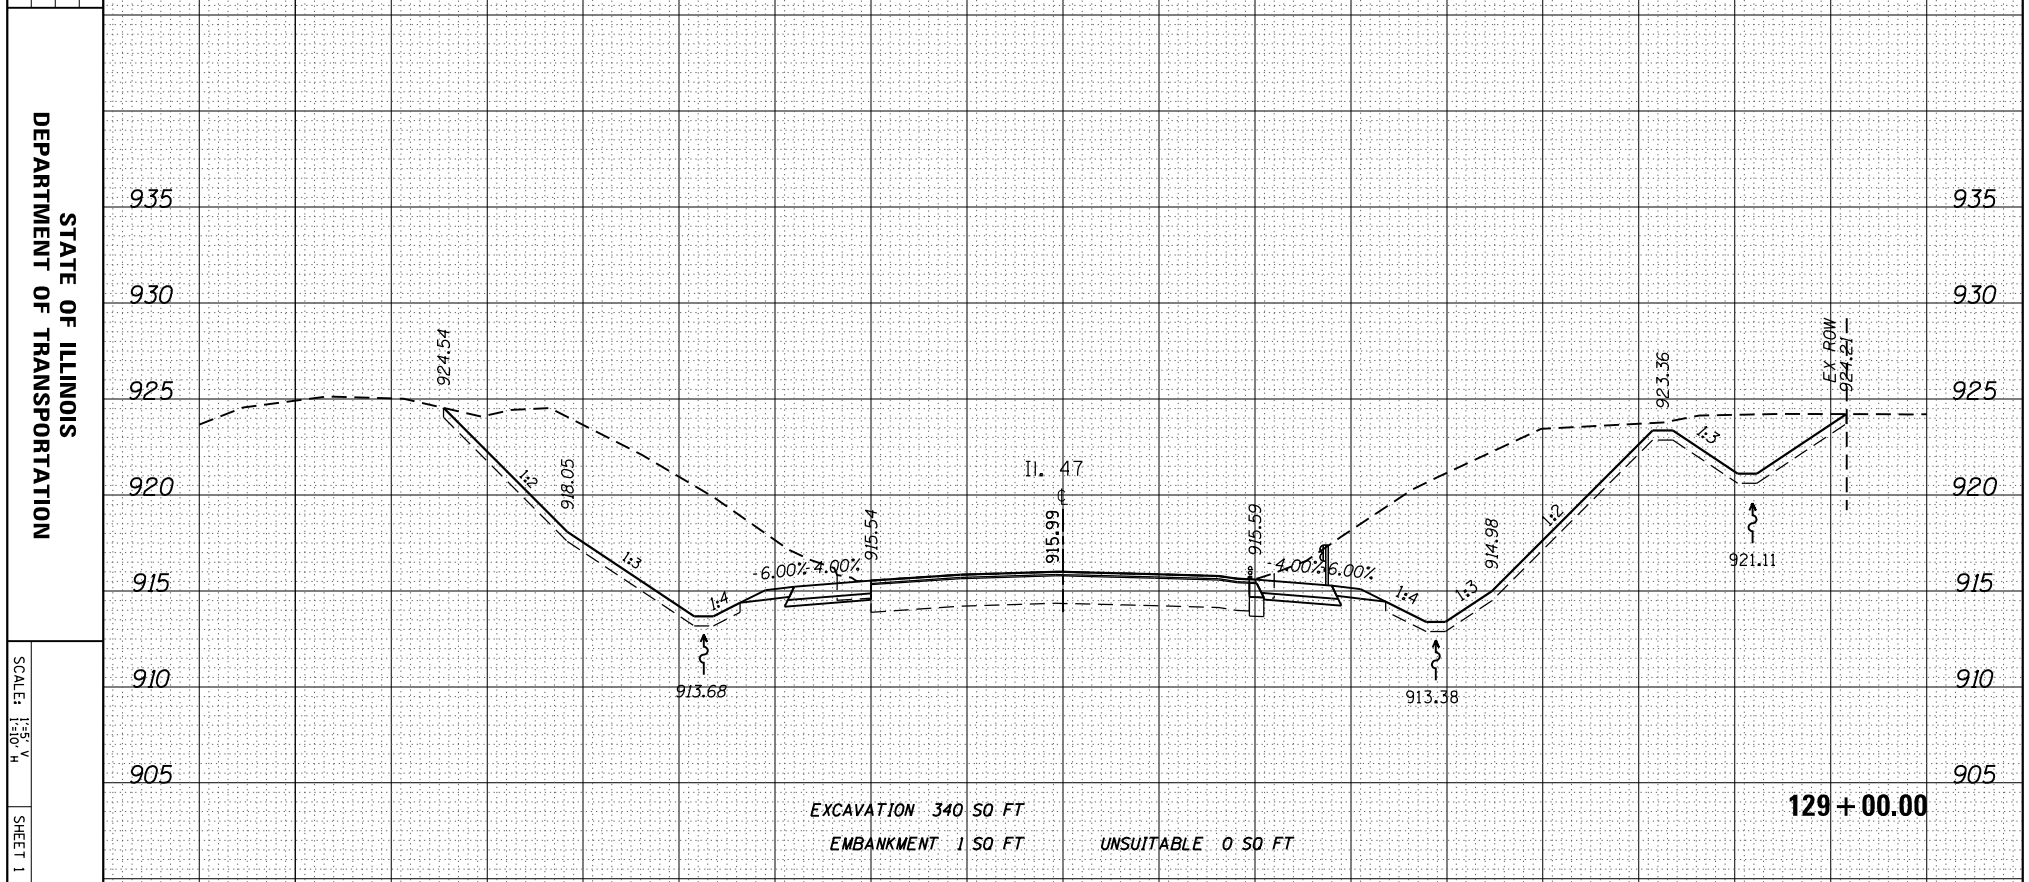


ORIGINAL SURVEY	SURVEYED _____	BY _____	DATE _____
NOTE BOOK	PLOTTED _____		
	TEMPLATE _____		
	AREAS _____		
	AREAS CHECKED _____		

FINAL SURVEY	SURVEYED _____	BY _____	DATE _____
NOTE BOOK	PLOTTED _____		
	TEMPLATE _____		
	AREAS _____		
	AREAS CHECKED _____		

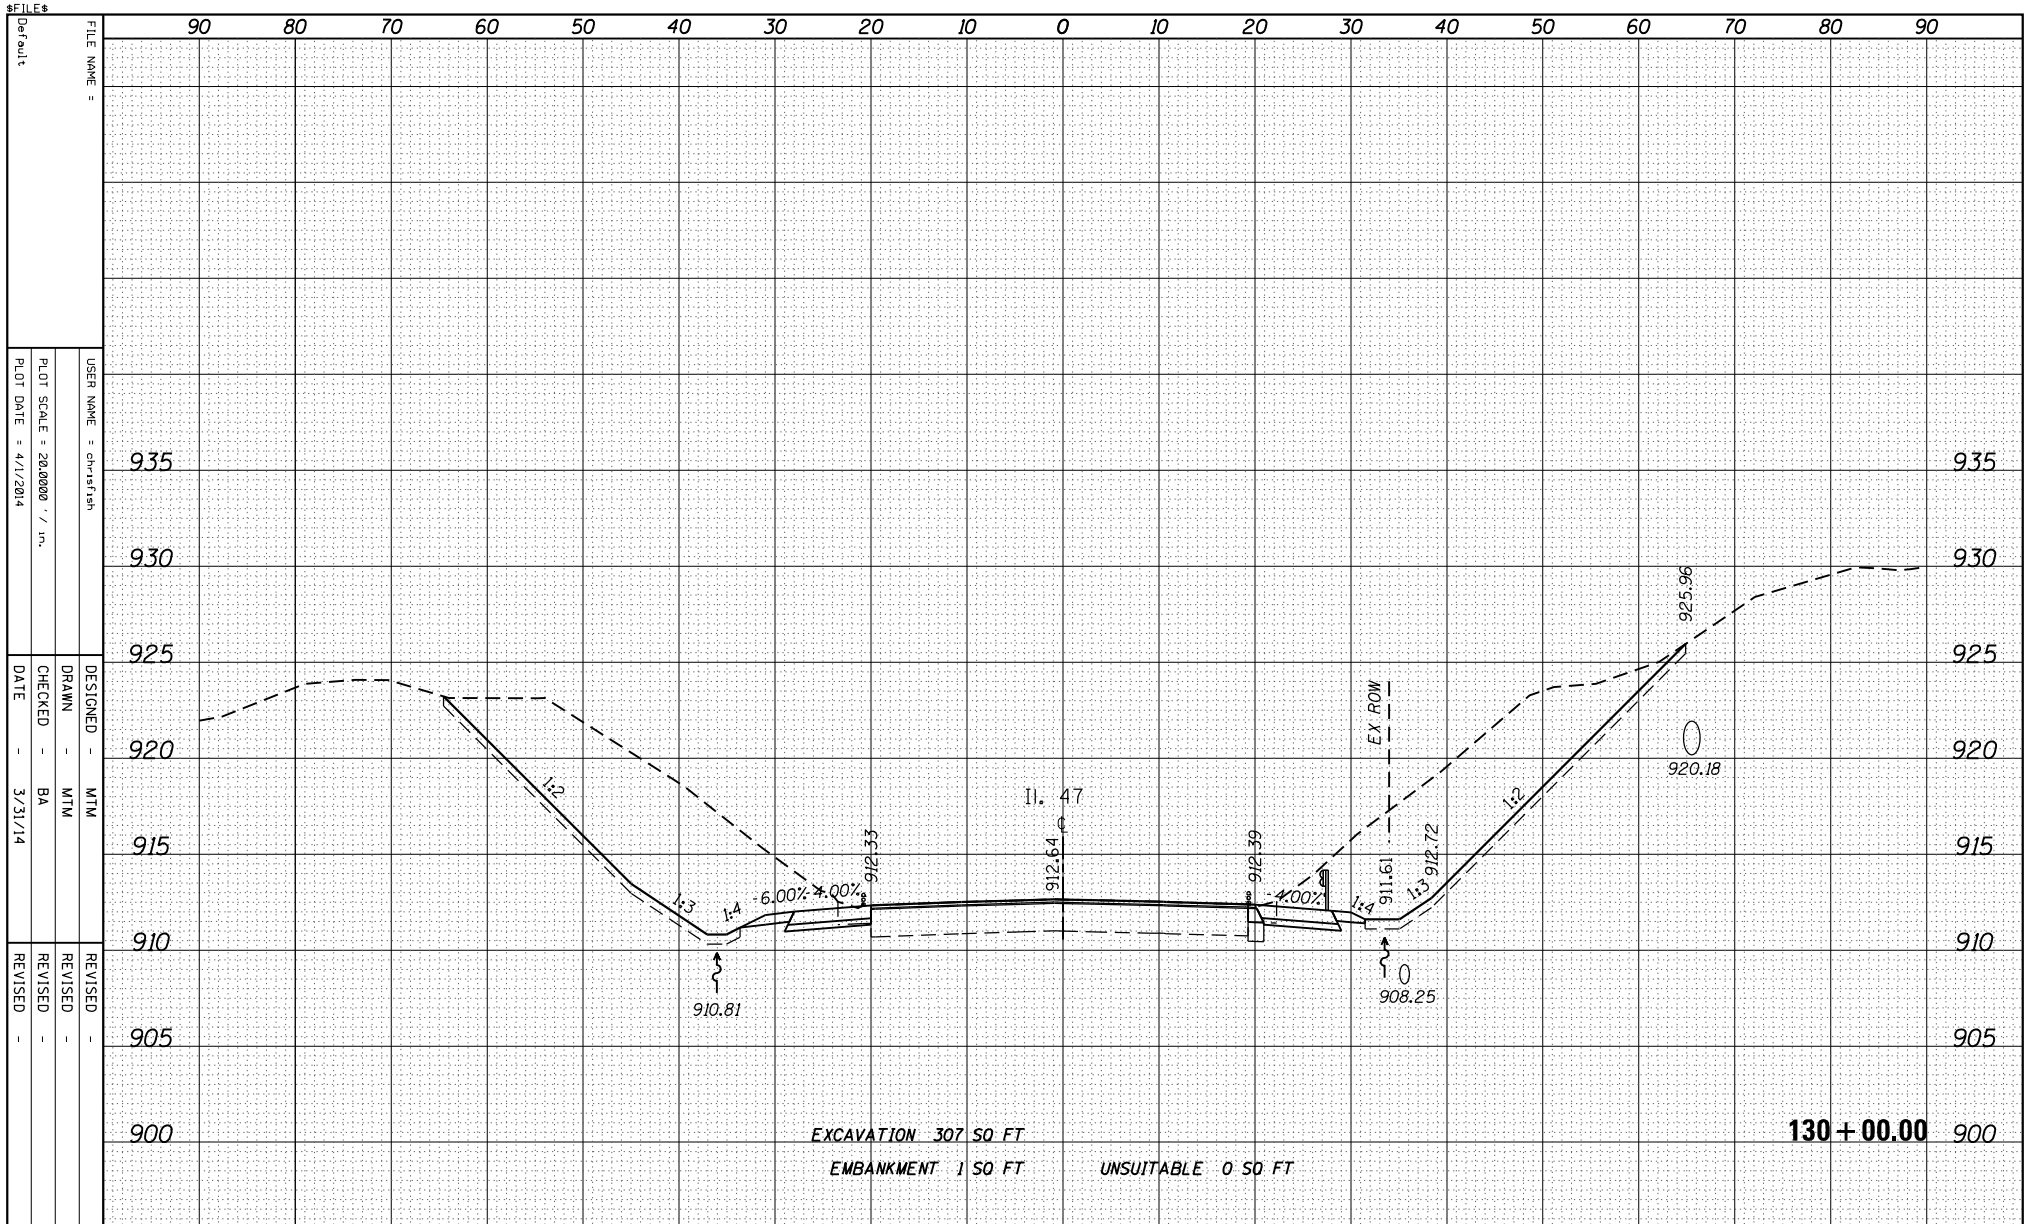

FILE NAME =
USER NAME = ch-fish
DESIGNED - MTM
DRAWN - MTM
CHECKED - BA
DATE - 3/31/14

STATE OF ILLINOIS
DEPARTMENT OF TRANSPORTATION

SCALE: 1"=10' V, 1"=100' H
SHEET 1 OF 19 SHEETS STA. 127+00.00 TO STA. 130+00.00

CROSS SECTIONS

F.A.P. R.T.E. 345
SECTION 106-S-N-1
COUNTY KANE
CONTRACT NO. 60710

TOTAL SHEET SHEETS NO. 167 149