


PAVEMENT MARKING LEGEND

- (A) PROPOSED THERMOPLASTIC PAVEMENT MARKINGS 4" WHITE - SOLID PARKING LINE (TYP)
- (B) PROPOSED THERMOPLASTIC PAVEMENT MARKINGS 4" WHITE - 10' DASH / 30' SKIP (TYP)
- (C) PROPOSED THERMOPLASTIC PAVEMENT MARKINGS 4" WHITE - 2' DASH / 6' SKIP
- (D) PROPOSED THERMOPLASTIC PAVEMENT MARKINGS 4" YELLOW - SOLID DOUBLE YELLOW LINE (TYP)
- (E) PROPOSED THERMOPLASTIC PAVEMENT MARKINGS 6" WHITE - SOLID LINE (TYP)
- (F) PROPOSED THERMOPLASTIC PAVEMENT MARKINGS 12" YELLOW - RT. 45° SOLID DIAGONAL LINE (TYP)
- (G) PROPOSED THERMOPLASTIC PAVEMENT MARKINGS 12" WHITE - RT. 45° SOLID DIAGONAL LINE (TYP)
- (H) PROPOSED THERMOPLASTIC PAVEMENT MARKINGS 24" WHITE - SOLID STOP BAR (TYP)
- (I) PROPOSED THERMOPLASTIC PAVEMENT MARKINGS 8" WHITE - LETTERS AND SYMBOLS (TYP)
- (J) PROPOSED THERMOPLASTIC PAVEMENT MARKINGS REMOVAL BUTT JOINT 4.5', 5' TAPER (TYP)
- (K) PROPOSED SIDEWALK REMOVAL & REPLACEMENT, PROPOSED PCC SIDEWALK RAMP & PROPOSED DETECTABLE WARNINGS (SEE HIGHWAY STANDARDS FOR DETAILS)

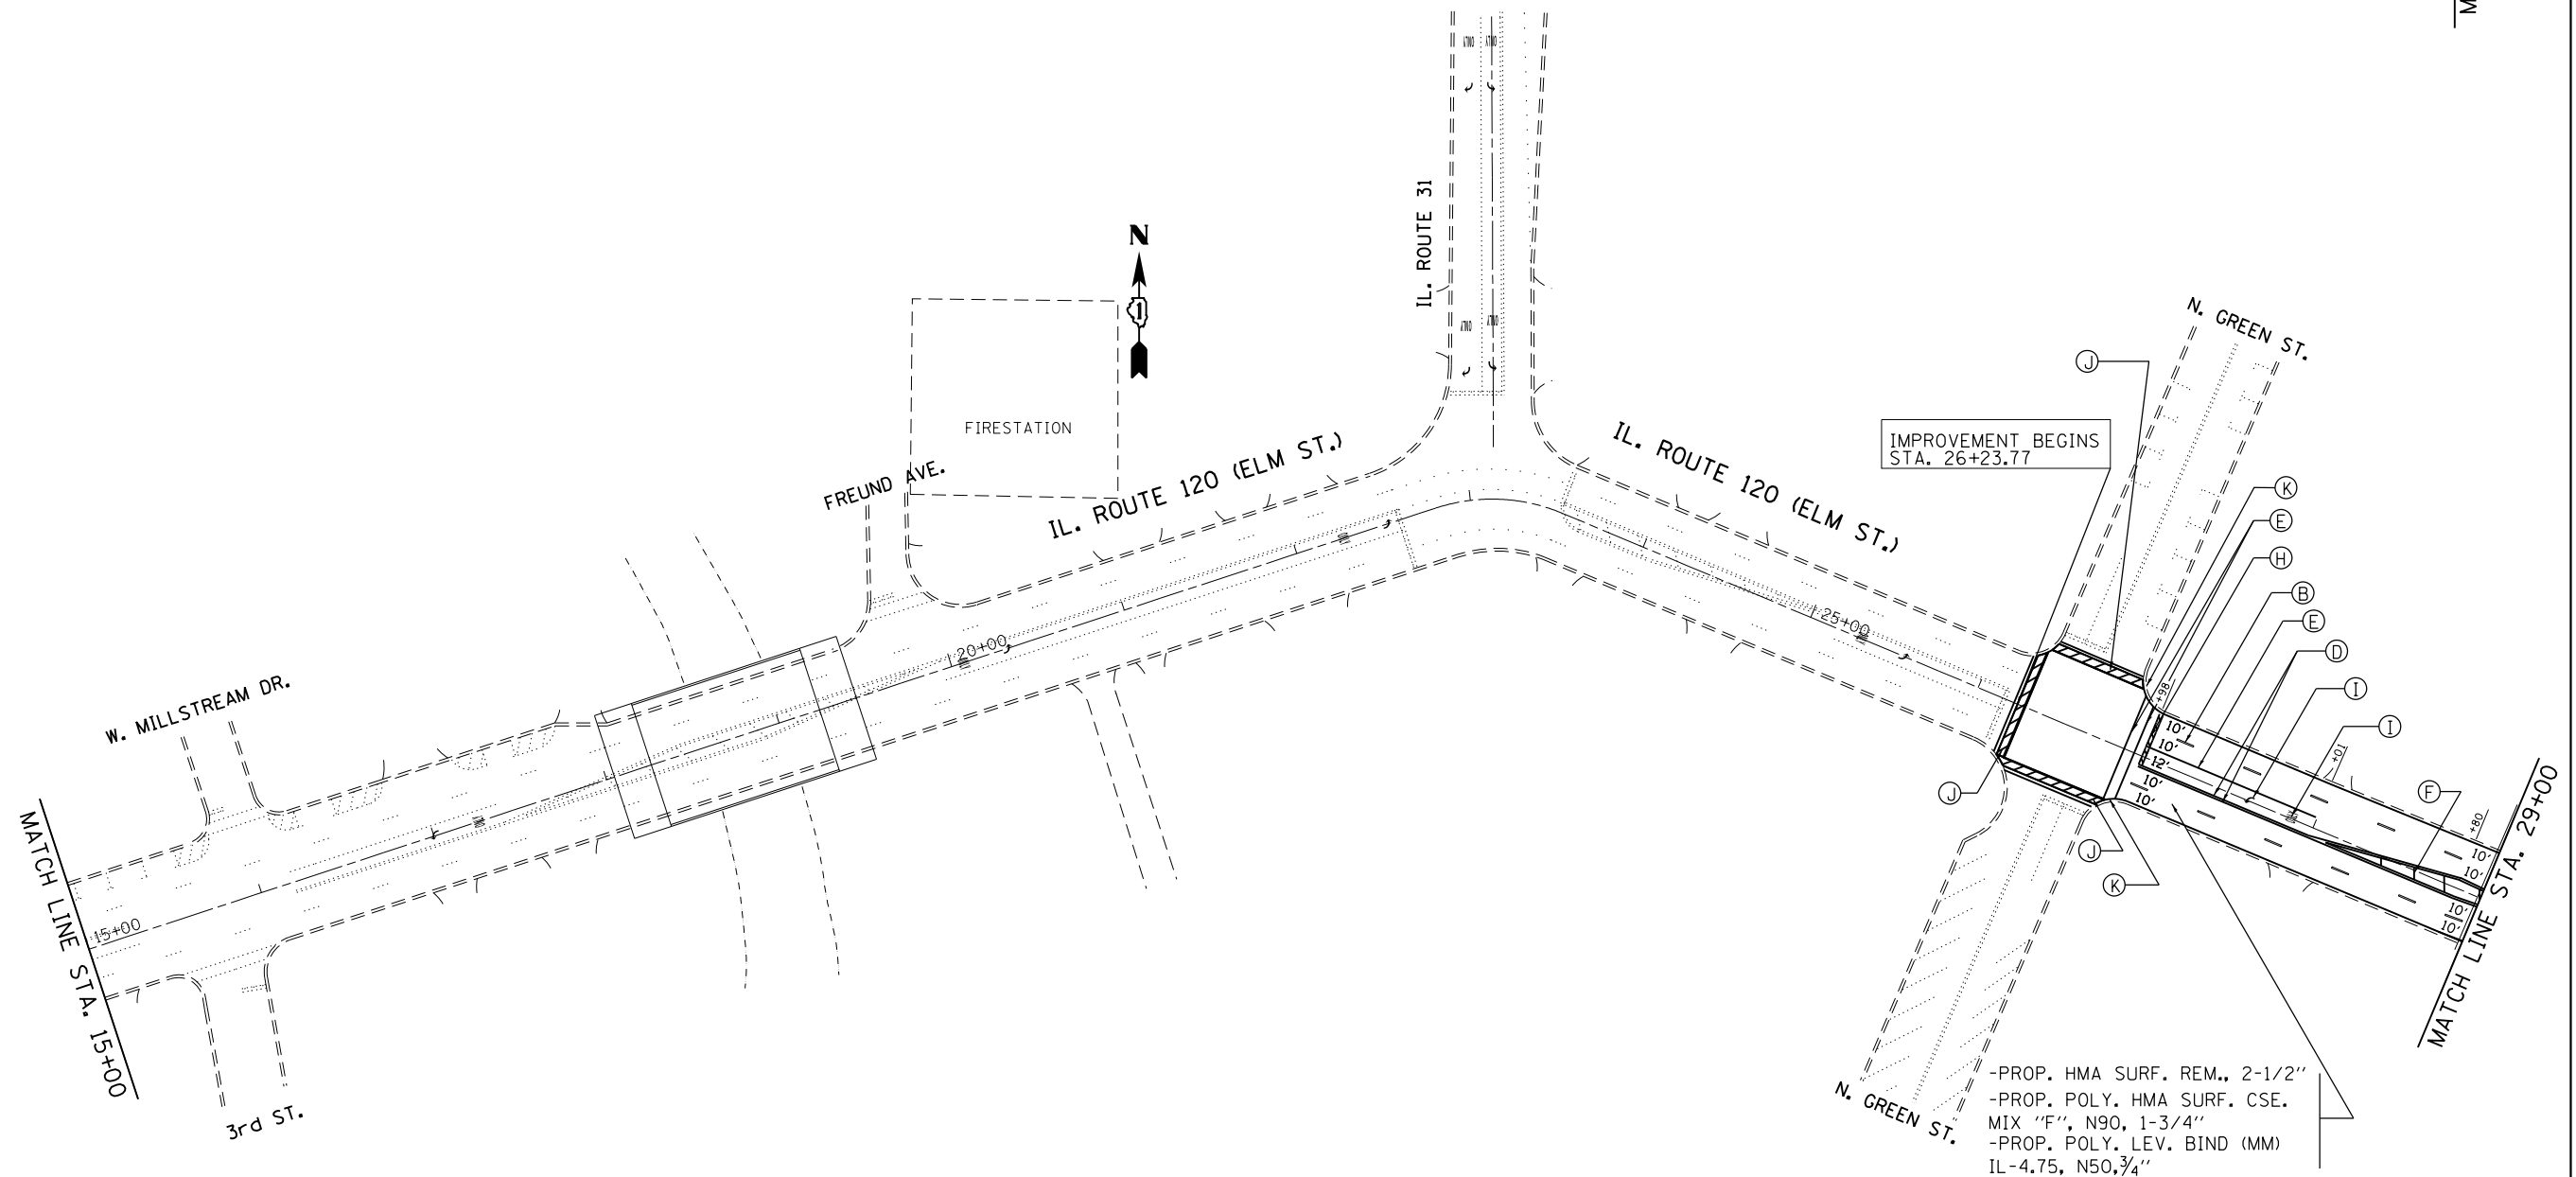

-PROP. HMA SURF. REM., 2-1/2"
 -PROP. POLY. HMA SURF. CSE.
 MIX "F", N90, 1-3/4"
 -PROP. POLY. LEV. BIND (MM)
 IL-4.75, N50, 3/4"

MATCH LINE STA. 15+00

FILE NAME =	USER NAME = hardnettbr	DESIGNED -	REVISED -
ci:\pw\work\p\dot\hardnettbr\d0315416\0157212-sh\plan.dgn		DRAWN -	REVISED -
Default	PLOT SCALE = 100.0000' / in.	CHECKED -	REVISED -
	PLOT DATE = 6/4/2014	DATE -	REVISED -

STATE OF ILLINOIS
 DEPARTMENT OF TRANSPORTATION

ROADWAY AND PAVEMENT MARKING PLAN
 IL 120 (ELM ST.) - GREEN ST. TO CHARLES ST.

SCALE: SHEET 1 OF 2 SHEETS STA. TO STA.

F.A.P. RTE.	SECTION	COUNTY	TOTAL SHEETS	SHEET NO.
333	14RS-7	MCHENRY	22	6
CONTRACT NO. 60V48			ILLINOIS FED. AID PROJECT	