


INTERSTATE 80


REMOVE AND REINSTALL DELINEATORS

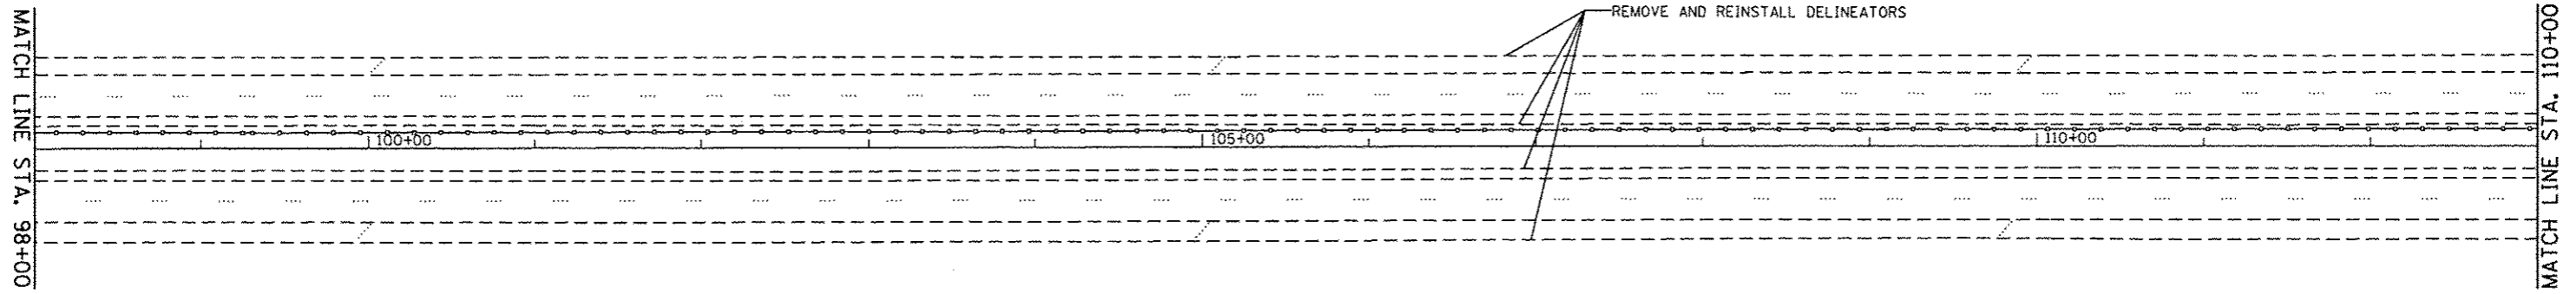

NOTE:
REMOVE AND REINSTALL DELINEATORS ACCORDING TO STANDARD 635001.
EXACT LOCATIONS TO BE DETERMINED BY THE ENGINEER IN THE FIELD.

INTERSTATE 80

REMOVE AND REINSTALL DELINEATORS

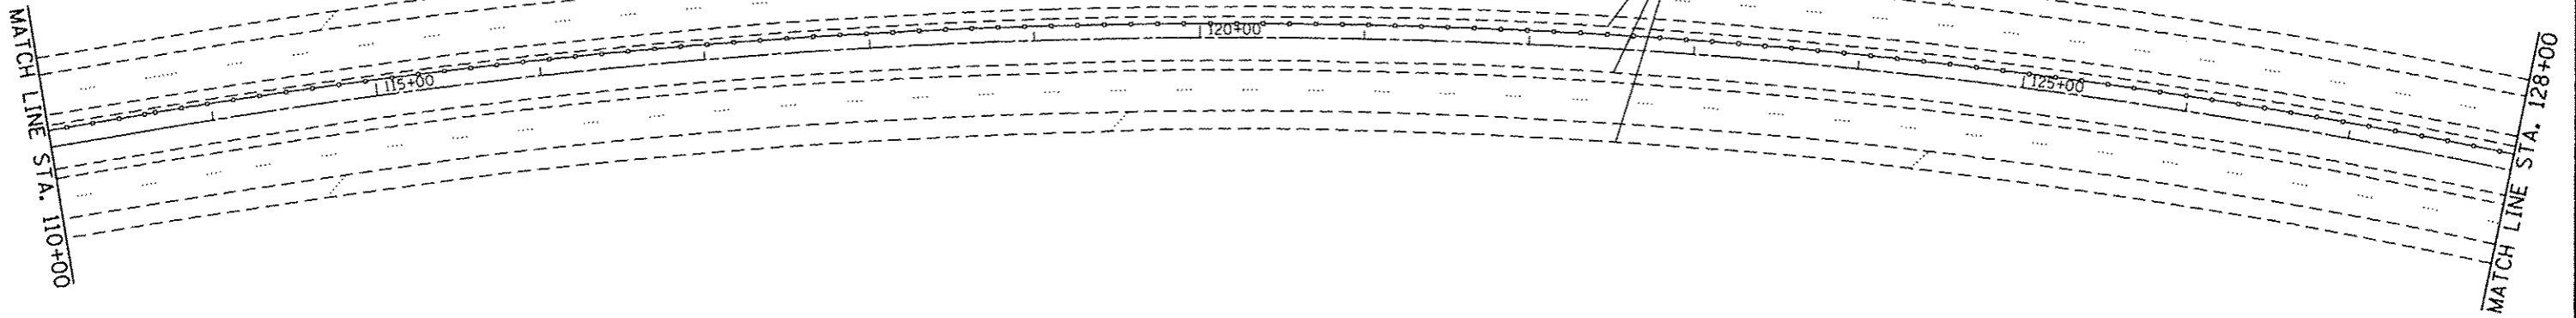

FILE NAME : c:\pr-work\pvidot\pencepl\ad0367985\011134\1-80-1-11-14\1-80-1-11-14.dgn	USER NAME = PancaPL	DESIGNED -	REVISED -	STATE OF ILLINOIS DEPARTMENT OF TRANSPORTATION	I-80 (GRUNDY COUNTY LINE TO HOUBOLT ROAD) ROADWAY PLAN		F.A.I. RTE. 80	SECTION 2013-0711	COUNTY WILL	TOTAL SHEETS 19	SHEET NO. 7	
	PLOT SCALE = 100.0000' / in.	DRAWN -	REVISED -				CONTRACT NO. 60X48					
PLOT DATE = 1/31/2014	CHECKED -	REVISED -	SCALE:		SHEET 4 OF 13 SHEETS		STA. 98+00 TO STA. 128+00	ILLINOIS FED. AID PROJECT				
DATE -	REVISED -	REVISED -										