


NOTE:
 REMOVE AND REINSTALL DELINEATORS ACCORDING TO STANDARD 635001.
 EXACT LOCATIONS TO BE DETERMINED BY THE ENGINEER IN THE FIELD.

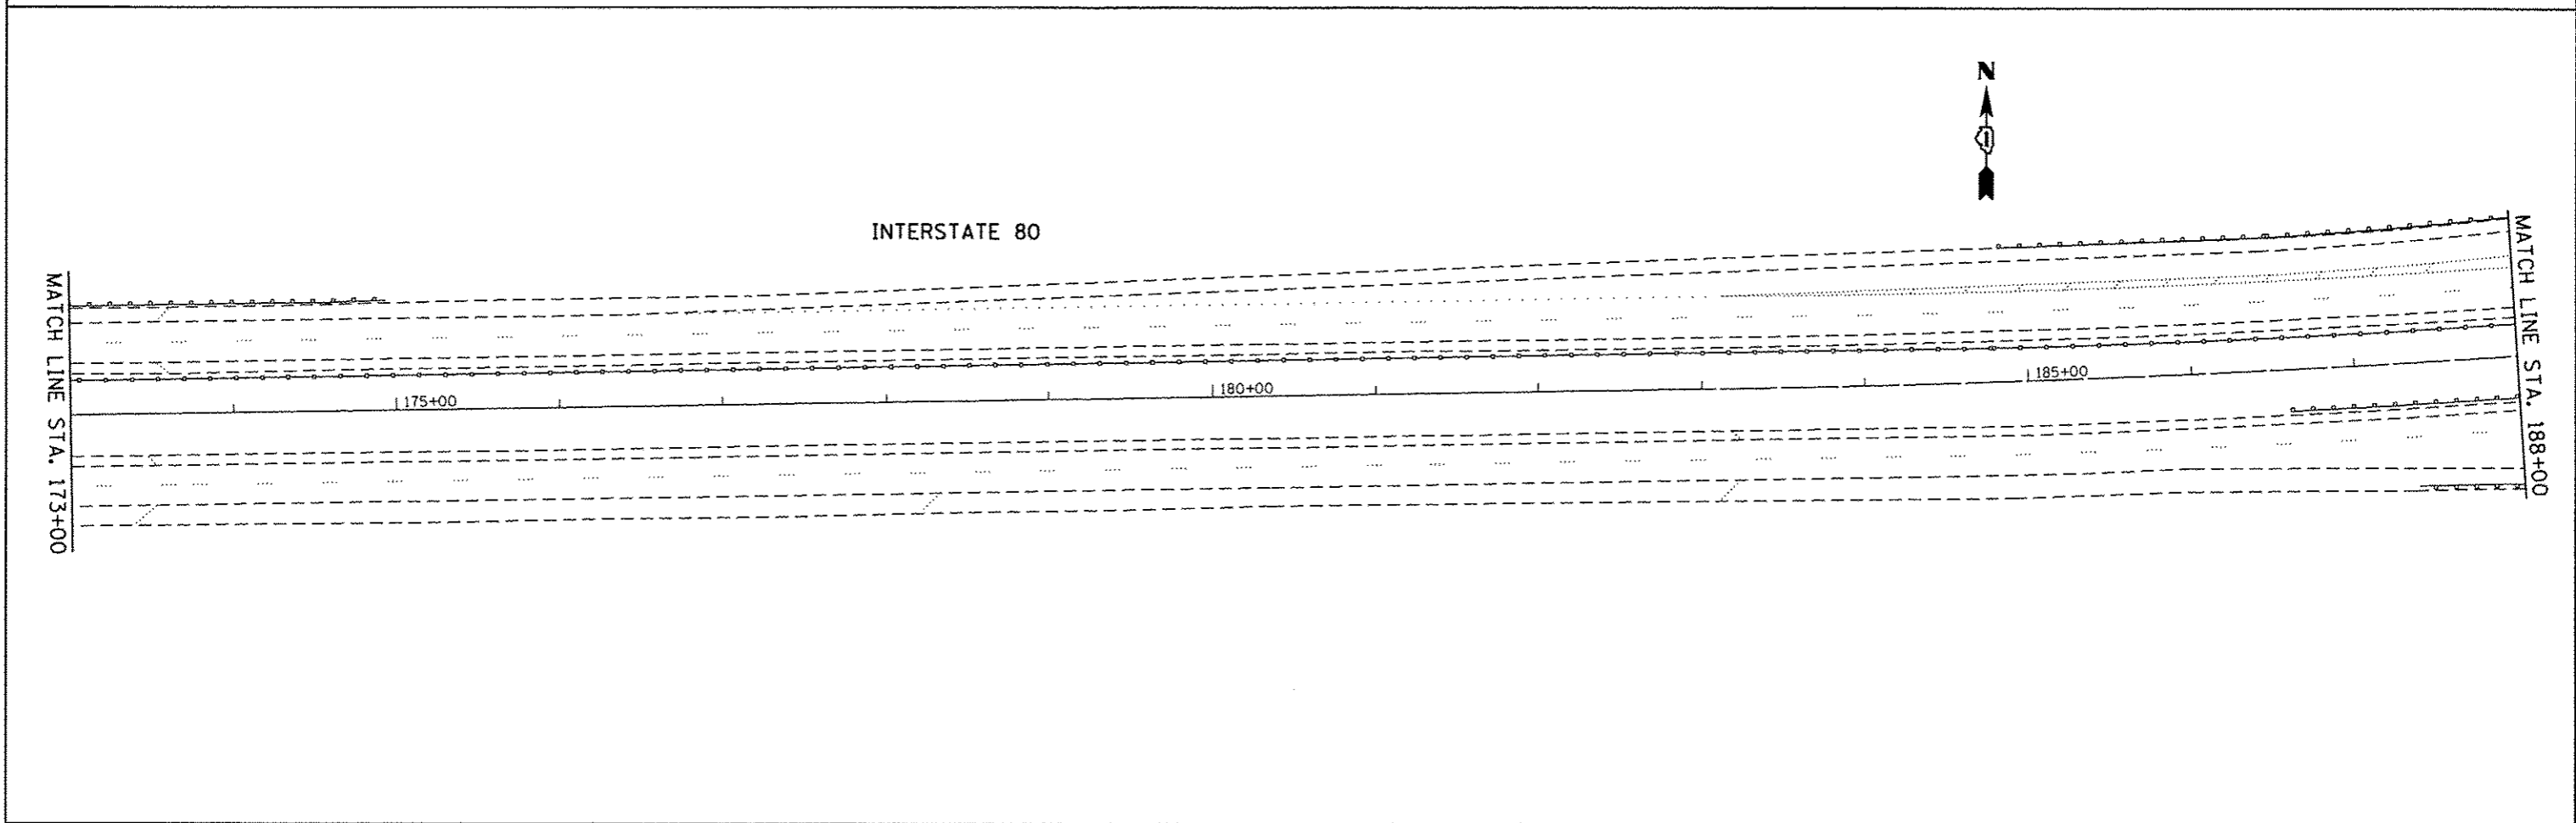

FILE NAME =	USER NAME = PancePL	DESIGNED -	REVISED -	STATE OF ILLINOIS DEPARTMENT OF TRANSPORTATION	I-80 (GRUNDY COUNTY LINE TO HOUBOLT ROAD) ROADWAY PLAN	F.A.I. RTE.	SECTION	COUNTY	TOTAL SHEETS	SHEET NO.
cr:\pr\work\pvidot\pancepl\id0367905\011134-sht-plan.dgn		DRAWN -	REVISED -			80	2013-0711	WILL	19	9
PLOT SCALE = 100,0000 1 / in.		CHECKED -	REVISED -			CONTRACT NO. 60X48				
PLOT DATE = 1/31/2014		DATE -	REVISED -			ILLINOIS FED. AID PROJECT				
Default				SCALE:	SHEET 6 OF 13 SHEETS	STA. 158+00 TO STA. 188+00				