


**NOTE:**  
 REMOVE AND REINSTALL DELINEATORS ACCORDING TO STANDARD 635001.  
 EXACT LOCATIONS TO BE DETERMINED BY THE ENGINEER IN THE FIELD.

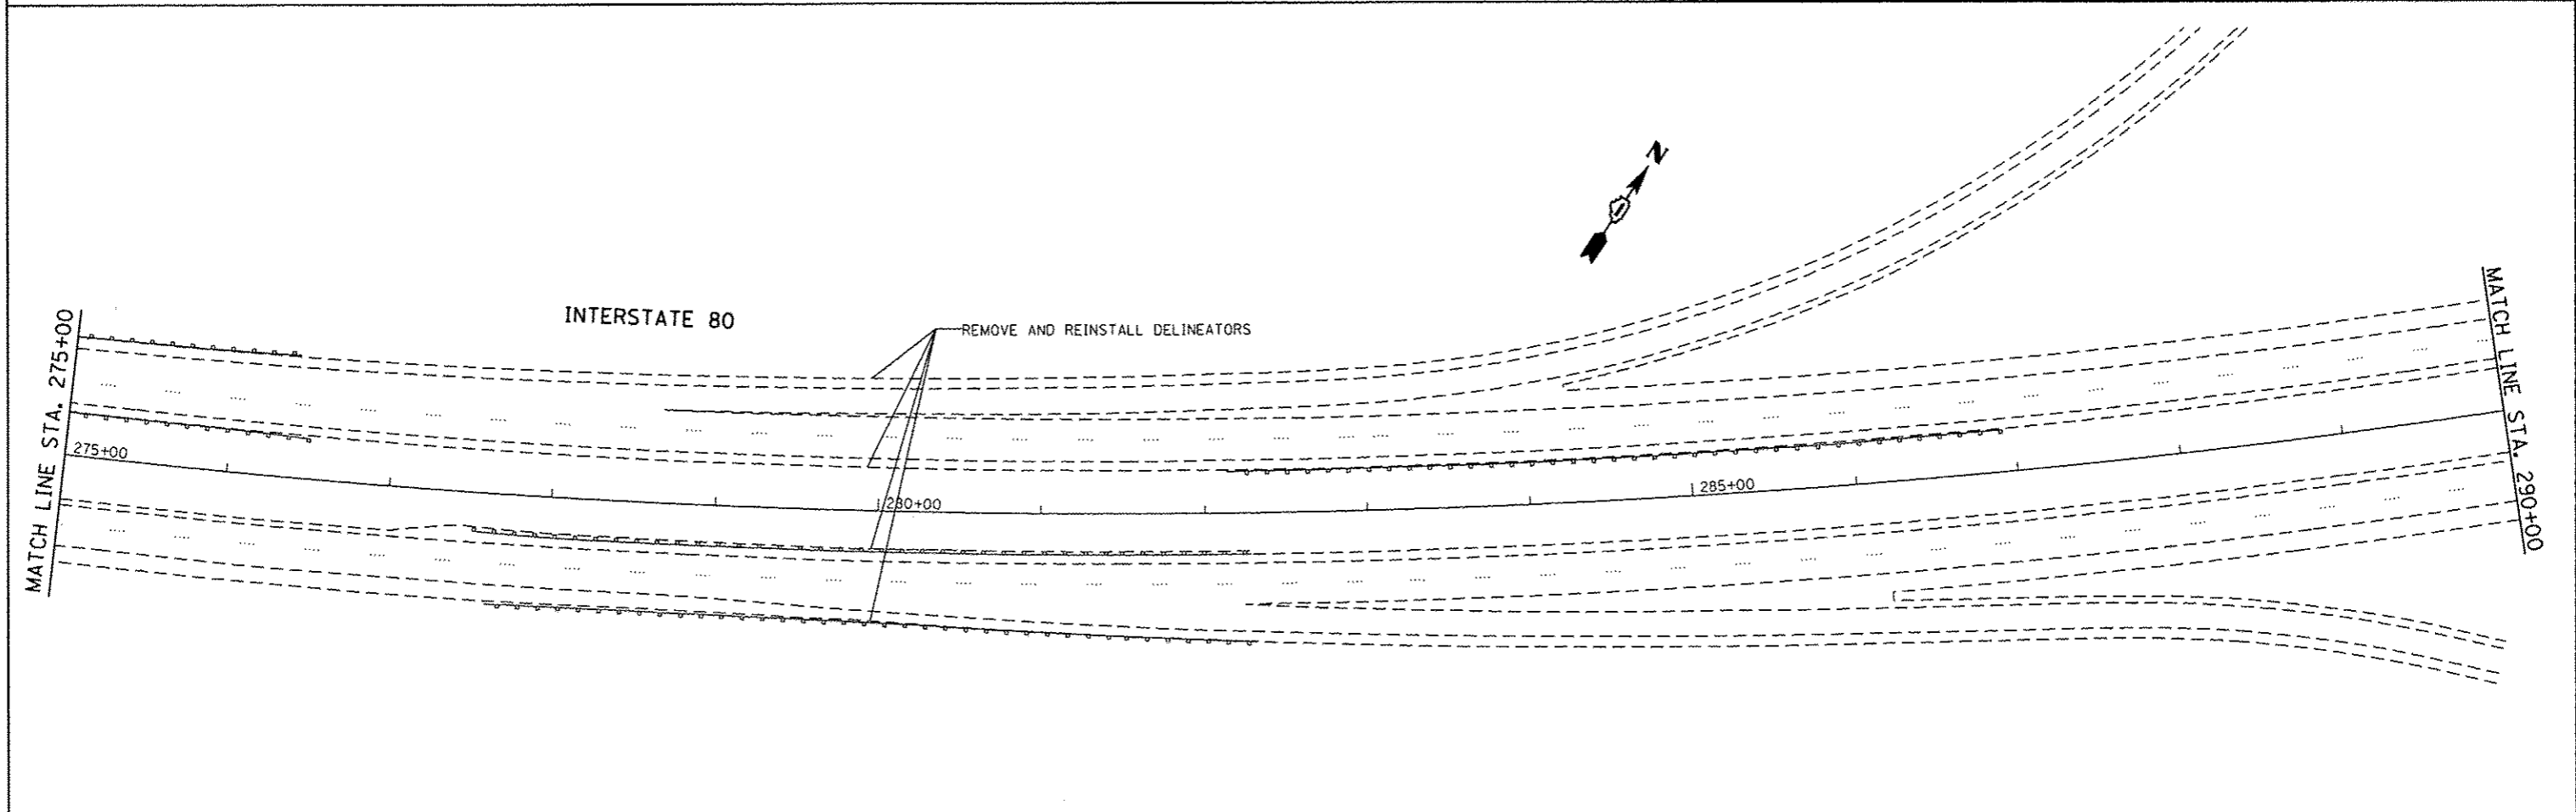

FILE NAME = c:\pwork\pwork\pencepl\d0387985\DI1134-sht-pln.dgn	USER NAME = PencePL	DESIGNED -	REVISED -	<b>STATE OF ILLINOIS DEPARTMENT OF TRANSPORTATION</b>	<b>I-80 (GRUNDY COUNTY LINE TO HOUBOLT ROAD) ROADWAY PLAN</b>		F.A.I. RTE. 80	SECTION 2013-0711	COUNTY WILL	TOTAL SHEETS 19	SHEET NO. 14
	PLOT SCALE = 100.0000' / in.	CHECKED -	REVISED -				CONTRACT NO. 60X48				
Default	PLOT DATE = 1/31/2014	DATE -	REVISED -		SCALE:	SHEET 11 OF 13 SHEETS	STA. 260+00 TO STA. 290+00	ILLINOIS FED. AID PROJECT			