



I-80 (MOLINE EXPY)

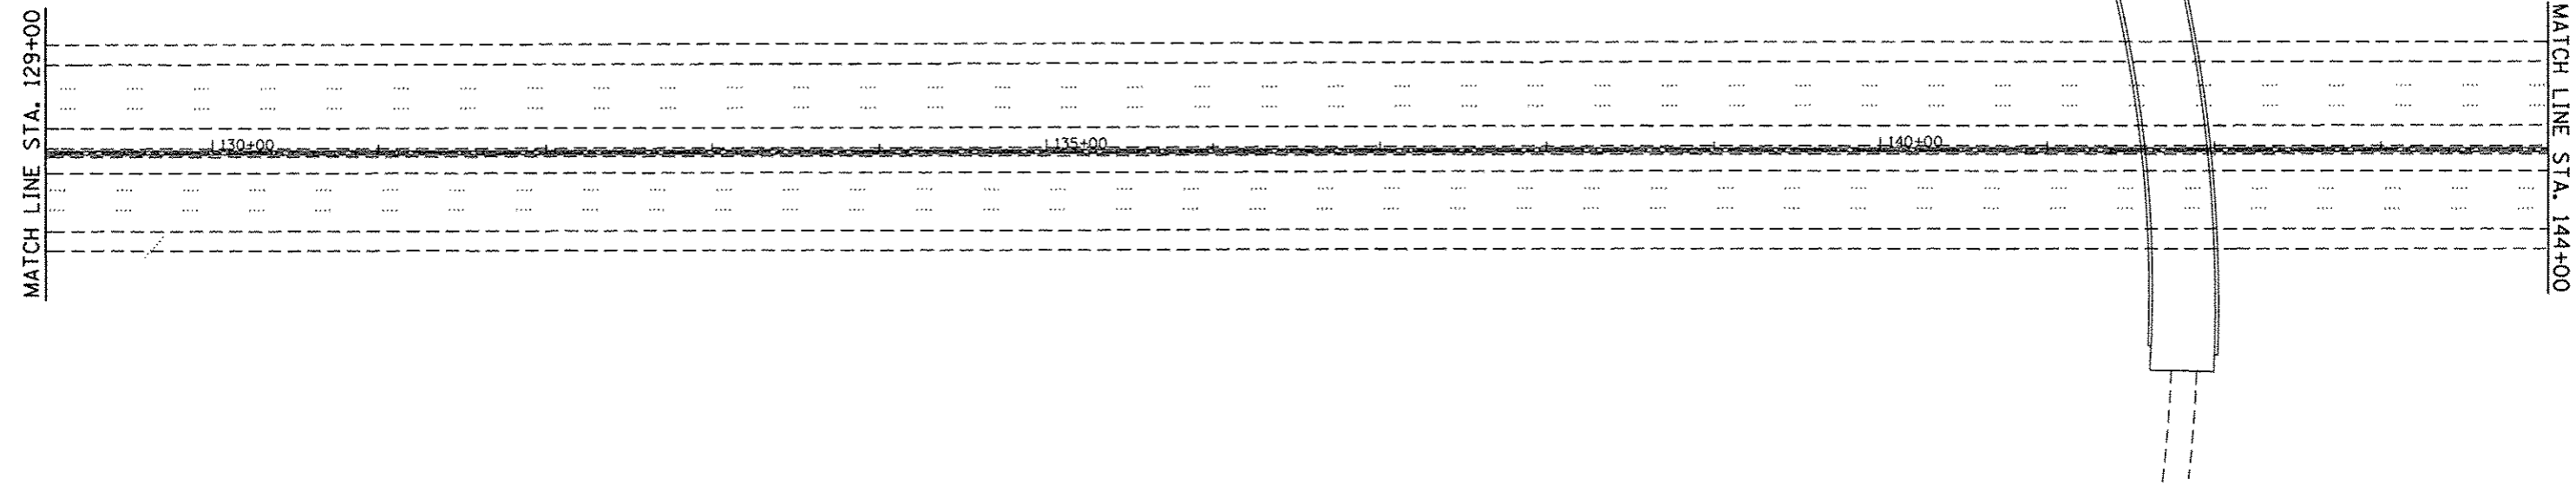

I-80 (MOLINE EXPY)

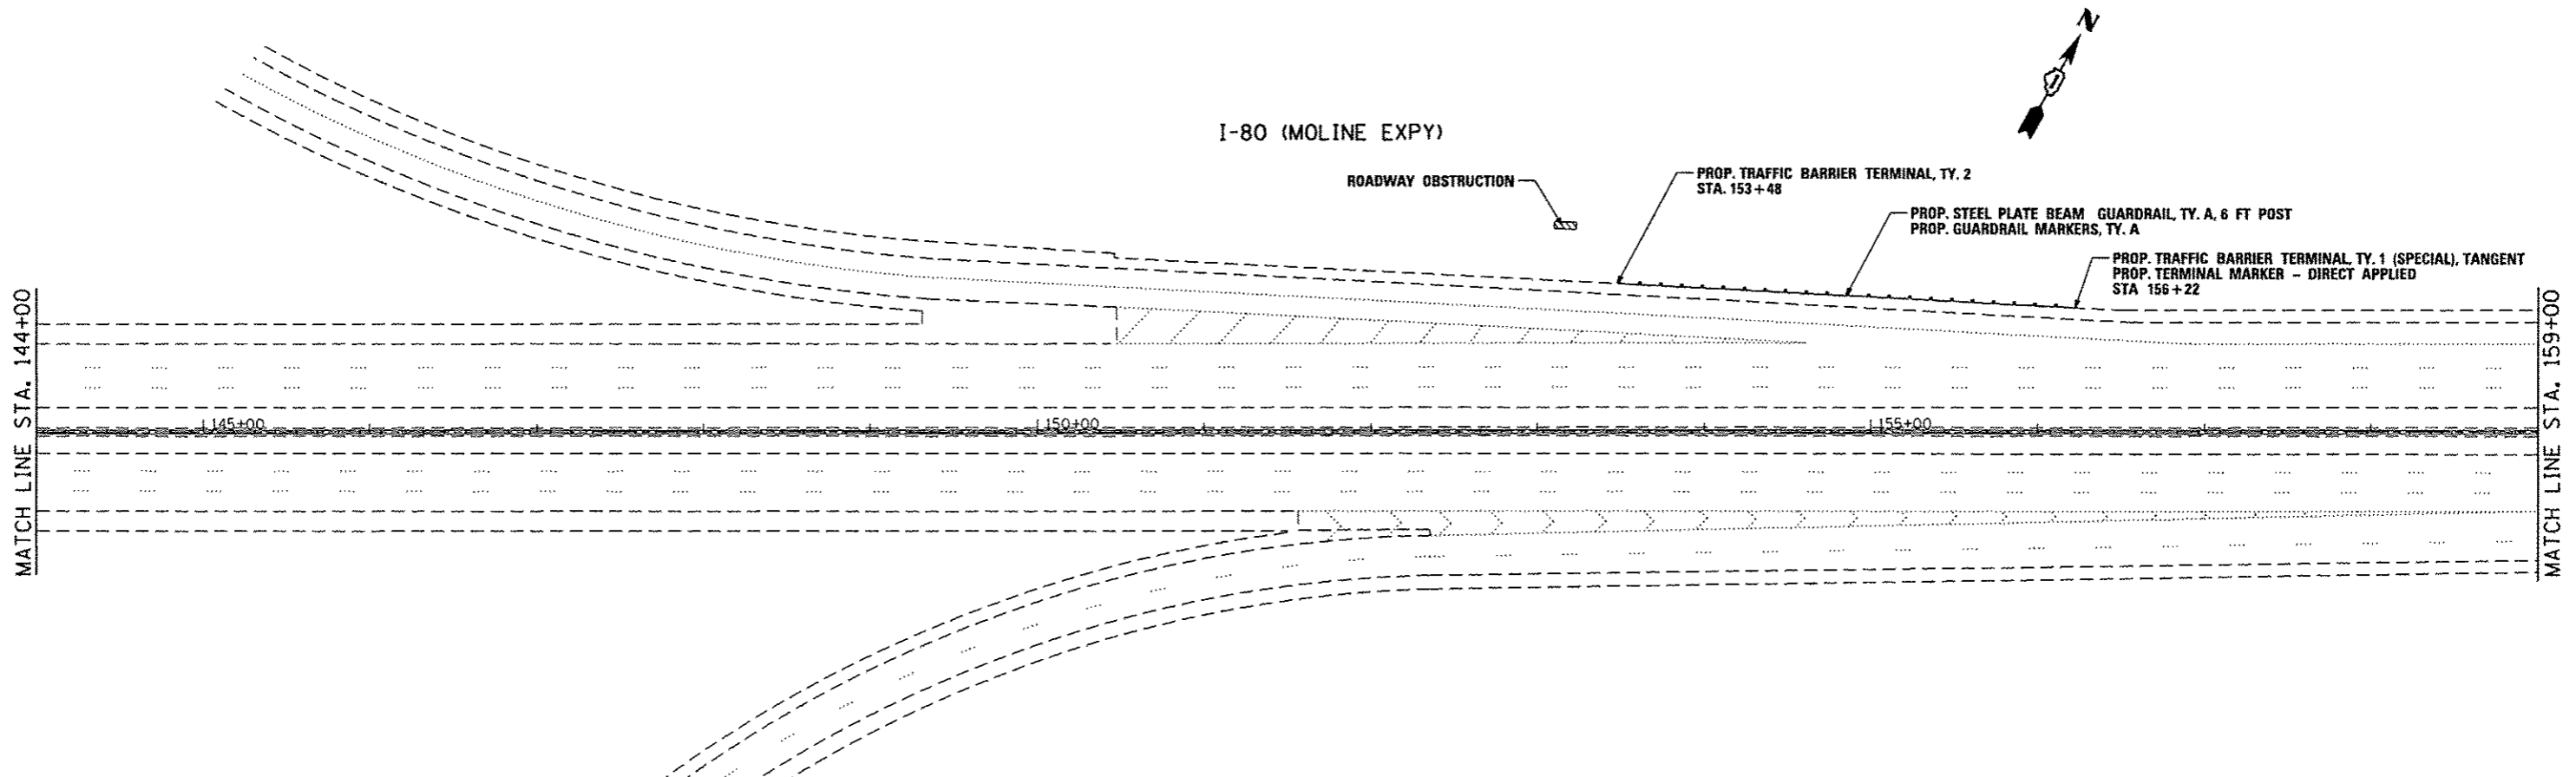

FILE NAME :	USER NAME : PancePL	DESIGNED -	REVISED -	STATE OF ILLINOIS DEPARTMENT OF TRANSPORTATION	ROADWAY PLAN INTERSTATE 80 (FROM US RTE 30 TO I-294)			F.A.I RTE.	SECTION	COUNTY	TOTAL SHEETS	SHEET NO.
Default	or\p...work\p\ridot\pancepl\08368459\011144-4.sht:plan.dgn	DRAWN -	REVISED -					80	2013-072I	COOK/WILL	43	8
	PLOT SCALE = 100.0000 "/ in.	CHECKED -	REVISED -		SCALE:	SHEET	OF	SHEETS	STA.	TO STA.	ILLINOIS FED. AID PROJECT CONTRACT NO. 60X49	
	PLOT DATE = 1/31/2014	DATE -	REVISED -									