



I-80 (MOLINE EXPY)

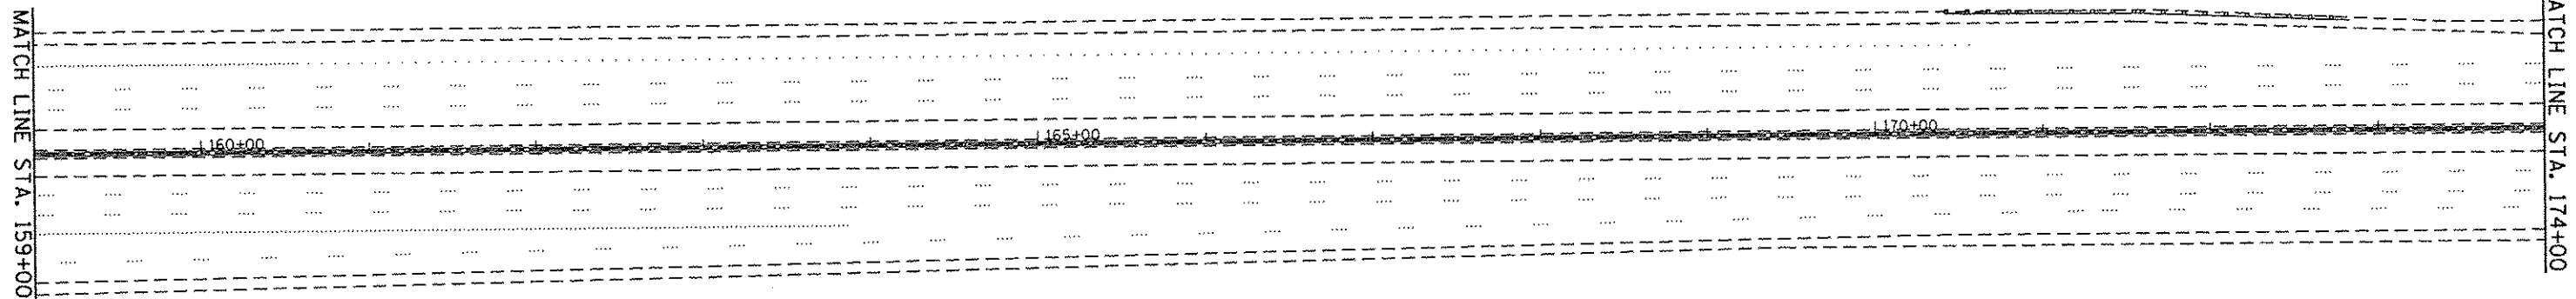

I-80 (MOLINE EXPY)

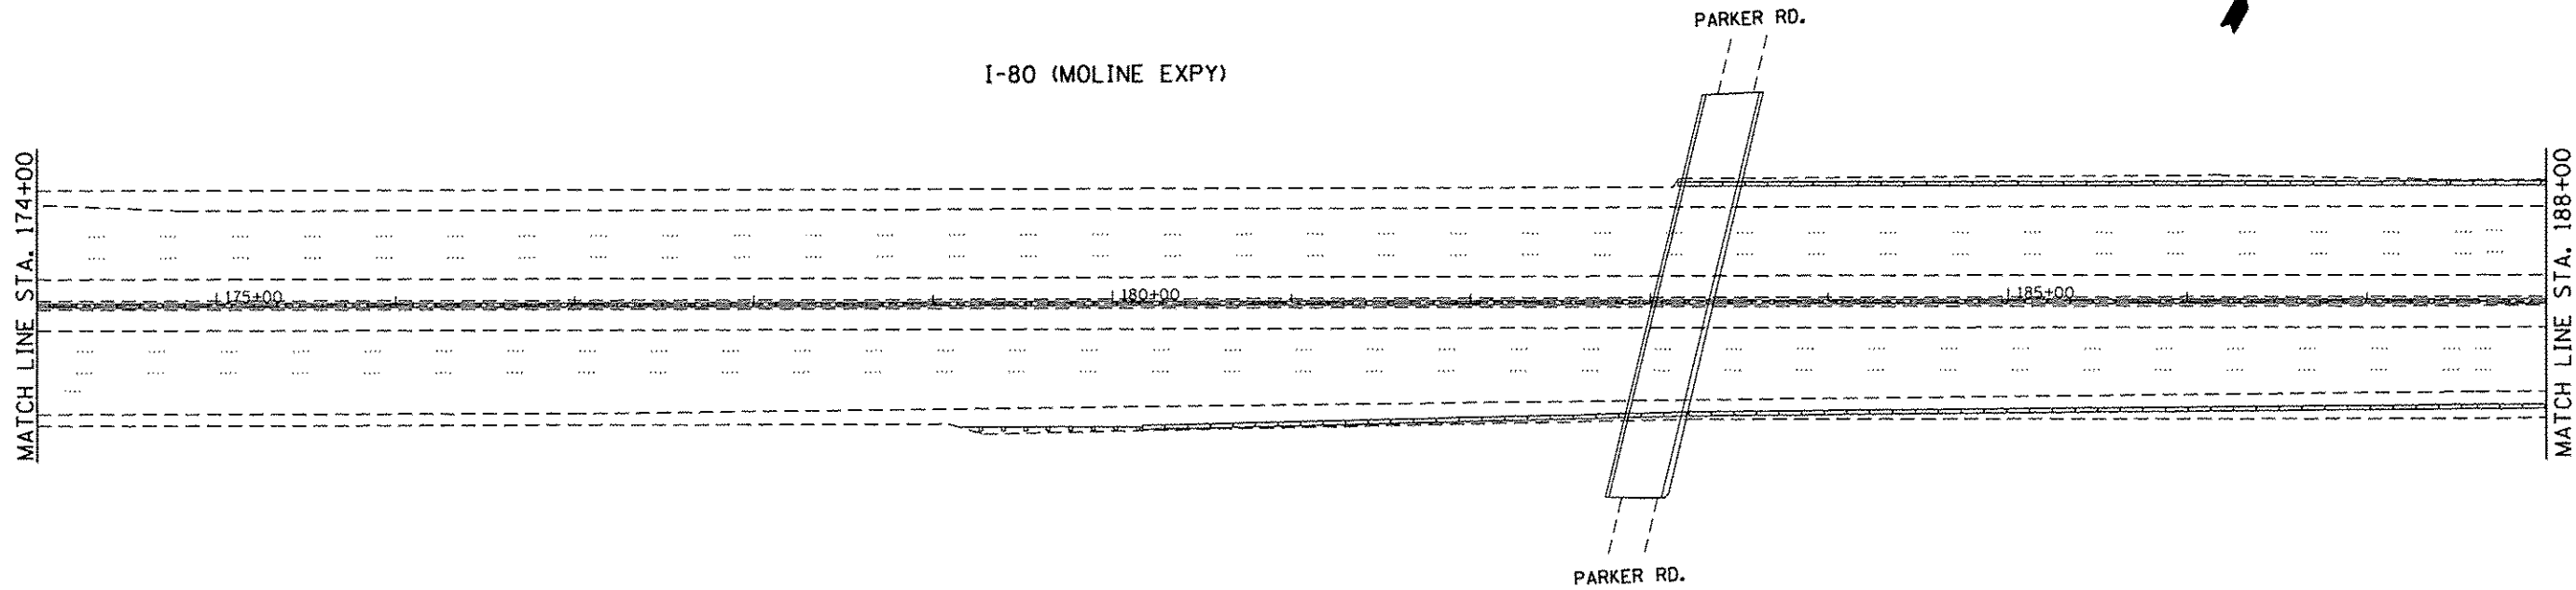

FILE NAME : c:\pv_work\pvidot\pencepl\20368459\011144\4-shs-plan.dgn	USER NAME : PencePL	DESIGNED -	REVISED -	<b>STATE OF ILLINOIS DEPARTMENT OF TRANSPORTATION</b>	<b>ROADWAY PLAN INTERSTATE 80 (FROM US RTE 30 TO I-294)</b>			F.A.I RTE.	SECTION	COUNTY	TOTAL SHEETS	SHEET NO.
	PLOT SCALE = 100.0000' / in.	CHECKED -	REVISED -					80	2013-0721	COOK/WILL	43	9
Default	PLOT DATE = 1/31/2014	DATE -	REVISED -		SCALE:	SHEET	OF	SHEETS	STA.	TO STA.	CONTRACT NO. 60X49 ILLINOIS FED. AID PROJECT	