

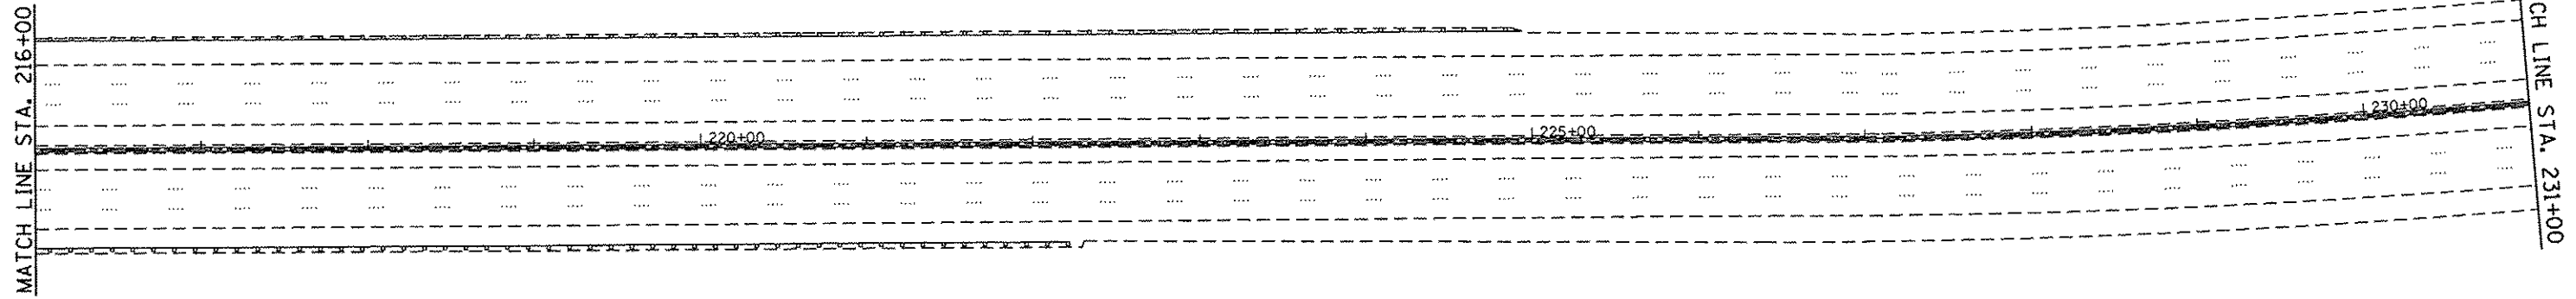


I-80 (MOLINE EXPY)

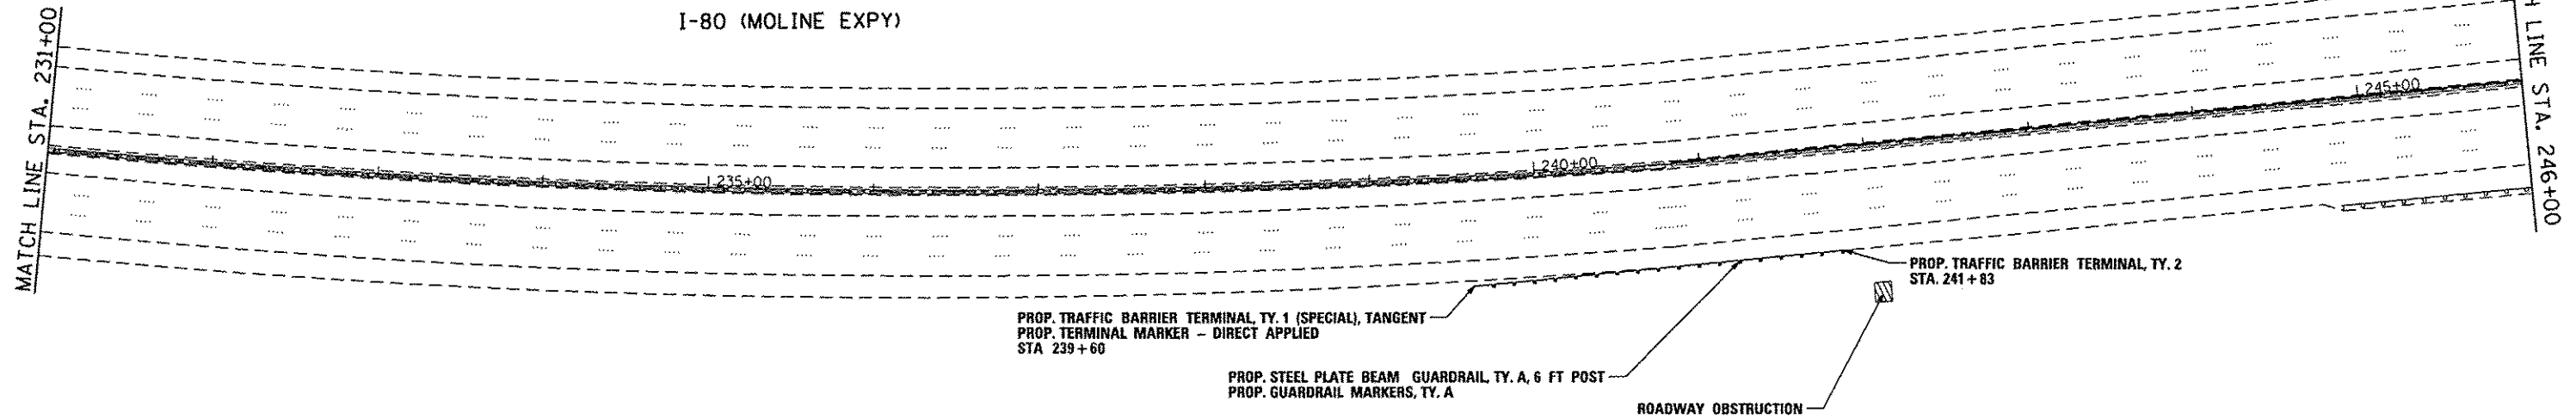

I-80 (MOLINE EXPY)

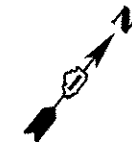

FILE NAME : c:\pwork\pwork\pencepl\0368459\011144-shr-plan.dgn	USER NAME = PencePL	DESIGNED -	REVISED -	STATE OF ILLINOIS DEPARTMENT OF TRANSPORTATION	ROADWAY PLAN INTERSTATE 80 (FROM US RTE 30 TO I-294)	F.A.I RTE. 80	SECTION 2013-0721	COUNTY COOK/WELL	TOTAL SHEETS 43	SHEET NO. 11
	PLOT SCALE = 100.0000' / in.	CHECKED -	REVISED -			SCALE: SHEET OF SHEETS STA. TO STA.	CONTRACT NO. 60X49			
Default	PLOT DATE = 1/31/2014	DATE -	REVISED -	ILLINOIS FED. AID PROJECT						