

08-01-14 LETTING ITEM 035

ROUTE	SECTION	COUNTY	TOTAL SHEETS	SHEET NUMBER
VARIOUS	2014-006I	COOK	14	1

CONTRACT NO.:60X81


FOR INDEX OF SHEETS SEE SHEET 2

STATE OF ILLINOIS  
DEPARTMENT OF TRANSPORTATION  
DIVISION OF HIGHWAYS  
DISTRICT ONE

D-91-201-14

**PROPOSED HIGHWAY PLANS**


VARIOUS ROUTES  
VARIOUS LOCATIONS (NEAR MIDWAY AIRPORT)  
SECTION 2014-006I  
CURB AND GUTTER REPAIRS  
COOK COUNTY  
C-91-201-14

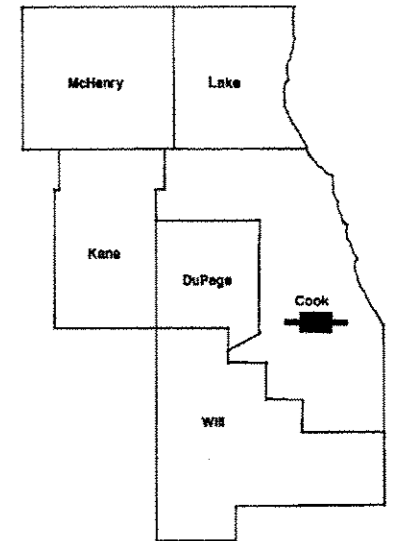

IMPROVEMENTS ARE  
LOCATED WITHIN THE CITY  
OF CHICAGO

IMPROVEMENT  
LOCATION

LOCATION OF IMPROVEMENT INDICATED THUS:

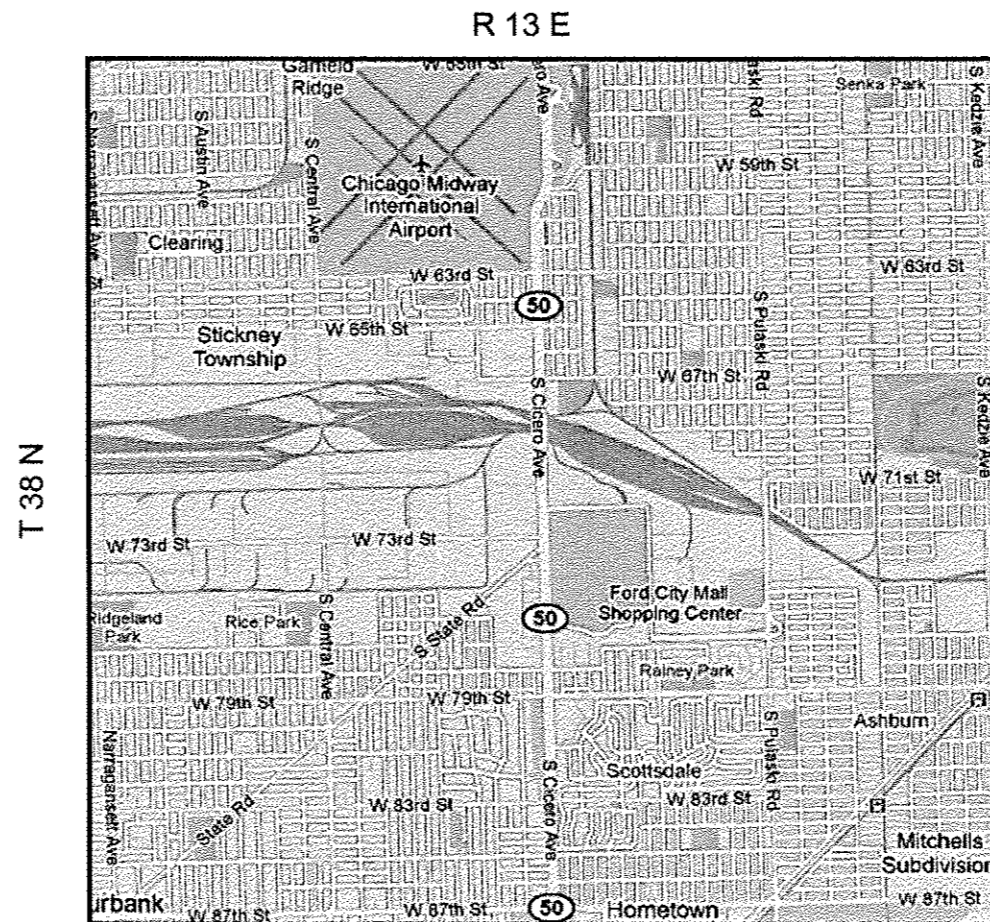

STATE OF ILLINOIS  
DEPARTMENT OF TRANSPORTATION  
DIVISION OF HIGHWAYS

SUBMITTED: May 22 2014  
*John Fortomanna*  
DEPUTY DIRECTOR OF HIGHWAYS, REGION ENGINEER

June 27 2014  
*John D. Baranzelli, PE*  
actg ENGINEER OF DESIGN AND ENVIRONMENT

June 27 2014  
*Omer Osman, PE*  
DIRECTOR OF HIGHWAYS, CHIEF ENGINEER

Plan Preparation Engineer: Issam Rayyan (847) 705-4178  
Project Manager: J. Alain Midy (847)-221-3056  
**CONTRACT NO.60X81**

**PRINTED BY THE AUTHORITY  
OF THE STATE OF ILLINOIS**

C.U.A.N.: CHICAGO UTILITY ALERT  
NETWORK  
(312) 744-7000

ROUTE	SECTION	COUNTY	TOTAL SHEETS	SHEET NUMBER
VARIOUS	2014-006I	COOK	14	2

CONTRACT NO.: 60X81

**INDEX OF SHEETS**

1. TITLE SHEET
2. INDEX OF SHEETS, STATE STANDARDS, GENERAL NOTES AND MIXTURE REQUIREMENTS
3. SUMMARY OF QUANTITIES
- 4.-6. SCHEDULE OF QUANTITIES
7. DETAIL: CONCRETE DRIVEWAY
8. CITY OF CHICAGO DETAILS FOR P.C. CONCRETE DRIVEWAY, ALLEY RETURN AND SIDEWALK (BD-17)
9. CURB AND GUTTER REMOVAL AND REPLACEMENT (BD-24)
10. TRAFFIC CONTROL AND PROTECTION FOR SIDEROADS, INTERSECTIONS AND DRIVEWAYS (TC-10)
11. ARTERIAL ROAD INFORMATION SIGN (TC-22)

**GENERAL NOTES**

BEFORE STARTING ANY EXCAVATION, THE CONTRACTOR SHALL CALL "C.U.A.N." (CHICAGO UTILITY ALERT NETWORK) AT (312)744-7000 FOR FIELD LOCATIONS OF BURIED ELECTRIC, TELEPHONE AND GAS UTILITIES. (48 HOUR NOTIFICATION IS REQUIRED).

THE CONTRACTOR WILL NOT BE ALLOWED TO SET UP A YARD OR FIELD OFFICE ON STATE PROPERTY WITHOUT WRITTEN PERMISSION FROM THE DEPARTMENT.

WHEN CONSTRUCTING SIDEWALK RAMPS FOR THE HANDICAPPED (STATE STANDARD 424001), USE TYPE B RAMPS UNLESS OTHERWISE SPECIFIED.

THESE PLANS HAVE BEEN PREPARED FROM NOTES RECEIVED FROM BUREAU OF MAINTENANCE.

THE COST OF HOT-MIX ASPHALT REMOVAL IN THE EXISTING GUTTER FLAG WILL BE INCLUDED IN THE UNIT PRICE BID FOR COMBINATION CURB AND GUTTER REMOVAL AND REPLACEMENT.

ALL DAMAGE TO EXISTING PAVEMENT MARKINGS SHALL BE REPLACED AT THE CONTRACTOR'S EXPENSE.

THE ENGINEER SHALL OBTAIN APPROVAL FROM THE DISTRICT ONE BUREAU CHIEF OF MAINTENANCE FOR ANY PROPOSED REVISIONS IN THE SCHEDULED CURB AND GUTTER REPAIR LOCATIONS.

DO NOT SCALE PLANS FOR CONSTRUCTION DIMENSIONS.

IT SHALL BE THE CONTRACTOR'S RESPONSIBILITY TO VERIFY ALL DIMENSIONS AND CONDITIONS EXISTING IN THE FIELD PRIOR TO CONSTRUCTION AND ORDERING OF MATERIALS.

PAINT CURB YELLOW AT FIRE HYDRANTS ACCORDING TO THE APPLICABLE REQUIREMENTS OF SECTION 780 OF THE STANDARD SPECIFICATIONS FOR PAINTED PAVEMENT MARKINGS, EXCEPT THE COST SHALL NOT BE PAID FOR SEPERATELY BUT SHALL BE INCLUDED IN "COMB. CONC. C&G, REMOVAL AND REPLACEMENT."

ADJACENT PARALLEL SIDEWALK, REMOVE AND REPLACE ENTIRE WIDTH OF SIDEWALK JOINT TO JOINT

THE CONTRACTOR SHALL CONTACT THE DISTRICT ONE TRAFFIC CONTROL SUPERVISOR AT (847)705-4470 A MINIMUM OF 72 HOURS IN ADVANCE OF BEGINNING WORK.

**STATE STANDARDS**

- 424001-07 PERPENDICULAR CURB RAMPS FOR SIDEWALKS
- 424021-02 DEPRESSED CORNER FOR SIDEWALKS
- 424026-01 ENTRANCE/ALLEY PEDESTRIAL CROSSING
- 701301-04 LANE CLOSURE, 2L, 2W, SHORT TIME OPERATIONS
- 701501-06 URBAN LANE CLOSURE, 2L, 2W, UNDIVIDED
- 701606-09 URBAN LANE CLOSURE WITH MOUNTABLE MEDIAN
- 701701-09 URBAN LANE CLOSURE MULTILANE INTERSECTION
- 701801-05 SIDEWALK, CORNER OR CROSSWALK CLOSURE
- 701901-03 TRAFFIC CONTROL DEVICES

**MIXTURE REQUIREMENTS**

MIXTURE TYPE	AIR VOIDS @ Ndes	(QMP)
HOT-MIX ASPHALT SURFACE COURSE MIX "D", N70 (IL 9.5 mm), (1.5-3.0 in)	4% @ 70 GYR.	QC/QA

- THE UNIT WEIGHT USED TO CALCULATE ALL HMA SURFACE MIXTURES IS 112 LBS/SQ YD/IN.
- THE AC TYPE FOR POLYMERIZED HMA MIXTURES SHALL BE SBS/SBR PG 76-22" AND FOR NON-POLYMERIZED HMA THE AC TYPE SHALL BE "PG 64-22" UNLESS MODIFIED BY DISTRICT ONE SPECIAL PROVISIONS. FOR USE OF RECYCLED MATERIALS SEE SPECIAL PROVISIONS. QUALITY MANAGEMENT PROGRAM (QMP) IDENTIFIES THE PARTICULAR QUALITY CONTROL SPECIFICATION THAT APPLIES TO THE HMA MIXTURE.

ILLINOIS DEPARTMENT OF TRANSPORTATION

**INDEX OF SHEETS  
STATE STANDARDS  
GENERAL NOTES**

URBAN

URBAN

SUMMARY OF QUANTITIES				CONSTRUCTION TYPE CODE 0021					SUMMARY OF QUANTITIES				CONSTRUCTION TYPE CODE 0021				
CODE NO	ITEM	UNIT	TOTAL QUANTITIES	100% STATE 0021					CODE NO	ITEM	UNIT	TOTAL QUANTITIES	100% STATE 0021				
21101615	TOPSOIL FURNISH AND PLACE, 4"	SO YD	65	65					X4401198	HOT-MIX ASPHALT SURFACE REMOVAL, VARIABLE DEPTH	SO YD	142	142				
25200110	SODDING, SALT TOLERANT	SO YD	65	65					Z0004562	COMBINATION CONCRETE CURB AND GUTTER REMOVAL AND REPLACEMENT	FOOT	847	847				
40603340	HOT-MIX ASPHALT SURFACE COURSE, MIX "D", N70	TON	24	24					Z0030850	TEMPORARY INFORMATION SIGNING	SO FT	1028	1028				
42001300	PROTECTIVE COAT	SO YD	2838	2838					42400410	PORTLAND CEMENT CONCRETE SIDEWALK 8 INCH	SQ FT	120	120				
42300400	PORTLAND CEMENT CONCRETE DRIVEWAY PAVEMENT, 8 INCH	SO YD	1000	1000													
42400200	PORTLAND CEMENT CONCRETE SIDEWALK 5 INCH	SO FT	13,218	13,218													
42400800	DETECTABLE WARNINGS	SO FT	560	560													
44000200	DRIVEWAY PAVEMENT REMOVAL	SO YD	1000	1000													
44000300	CURB REMOVAL	FOOT	810	810													
44000600	SIDEWALK REMOVAL	SO FT	13,218	13,218													
60600605	CONCRETE CURB, TYPE B	FOOT	810	810													
67100100	MOBILIZATION	L SUM	1	1													
70102620	TRAFFIC CONTROL AND PROTECTION, STANDARD 701501	L SUM	1	1													
70102625	TRAFFIC CONTROL AND PROTECTION, STANDARD 701606	L SUM	1	1													
70102635	TRAFFIC CONTROL AND PROTECTION, STANDARD 701701	L SUM	1	1													
70102640	TRAFFIC CONTROL AND PROTECTION, STANDARD 701801	L SUM	1	1													

Rev.

FILE NAME	USER NAME	DESIGNED	REVISOR	STATE OF ILLINOIS DEPARTMENT OF TRANSPORTATION	SUMMARY OF QUANTITIES	F.A. RTE.	SECTION	COUNTY	TOTAL SHEETS	SHEET NO.
WORKSPACE	DATE	DRAWN	REVISOR			VAR.	2014-0061	COOK	14	3
PLOT SCALE	DATE	CHECKED	REVISOR			CONTRACT NO. 60X81				
PLOT DATE	DATE	DATE	REVISOR			SCALE:	SHEET NO. OF SHEETS STA. TO STA.			

ROUTE	SECTION	COUNTY	TOTAL SHEETS	SHEET NUMBER
VARIOUS	2014-0061	COOK	14	4

CONTRACT: 60X81

LOCATION	COMB. CONC. C & G R&R (LF)	HMA SURF R&R VARIABLE DEPTH (SQYD)	SALT TOLERANT SODDING (SQYD)	SIDEWALK 5" R&R (SQFT) 18" CARRIAGE/ COURTESY	SIDEWALK 5" R&R (SQFT) 5' PARALLEL	SIDEWALK 8" R&R (SQFT) 5' PARALLEL	DRIVEWAY 8" R&R (SQFT)	DETECTABLE WARNINGS (ADA RAMPS) (SQFT)	CONC. CURB, TYPE B (LF)	REMARKS
5538 South Austin	9.0	1.5	1.5	0.0	0.0	0.0	0.0	0.0	0.0	replace 9 feet of damaged curb and gutter
5734 South Austin Avenue	0.0	0.0	0.0	0.0	90.0	0.0	0.0	0.0	0.0	3 Sidewalk Squares
6128 South Austin	0.0	0.0	0.0	0.0	120.0	0.0	0.0	0.0	0.0	replace 4 damaged sidewalk squares
6319 South Austin Avenue	30.0	5.0	0.0	0.0	300.0	0.0	0.0	0.0	0.0	10 Sidewalk Squares & Entire Length of Curb In Front of House
6350 South Austin Avenue	0.0	0.0	0.0	15.0	0.0	0.0	0.0	0.0	0.0	Install Courtesy Walk in Parkway
6406 South Austin Avenue	0.0	0.0	0.0	7.5	150.0	0.0	0.0	0.0	0.0	5 Sidewalk Squares & Courtesy Walk
6545 South Hamlin	0.0	0.0	0.0	0.0	480.0	0.0	0.0	0.0	0.0	replace 16 damaged squares
5516 South Karlov Avenue	0.0	0.0	0.0	82.5	0.0	0.0	0.0	0.0	0.0	Entire Courtesy Walk & Carriage Walk
6434 South Karlov	0.0	0.0	0.0	0.0	210.0	0.0	0.0	0.0	0.0	replace 7 sidewalk squares
6726 South Karlov	0.0	0.0	0.0	0.0	150.0	0.0	0.0	0.0	0.0	replace 5 damaged sidewalk squares
5533 South Kedvale Avenue	0.0	0.0	0.0	0.0	90.0	0.0	0.0	0.0	0.0	Replace damaged/tripping hazard sidewalk
5949 South Keeler	0.0	0.0	0.0	0.0	180.0	0.0	0.0	0.0	0.0	replace 6 squares
6200 South Kenneth	0.0	0.0	0.0	0.0	300.0	0.0	0.0	0.0	0.0	replace 10 damaged squares on side of home
6355 South Kenneth	0.0	0.0	0.0	15.0	0.0	0.0	0.0	0.0	0.0	replace courtesy walk
6729 South Kenneth	13.0	2.2	0.0	0.0	0.0	0.0	20.0	0.0	0.0	replace 13 feet of driveway gutter
5924 South Kildare	0.0	0.0	0.0	0.0	60.0	0.0	0.0	0.0	0.0	replace the 2 damaged sidewalk squares
6715 South Kildare	0.0	0.0	0.0	15.0	0.0	0.0	0.0	0.0	0.0	replace the courtesy walk
6051 South Kilpatrick	0.0	0.0	0.0	0.0	180.0	0.0	0.0	0.0	0.0	replace 6 sidewalk squares
6052 South kilpatrick	0.0	0.0	0.0	60.0	0.0	0.0	0.0	0.0	0.0	replace courtesy walk
6559 South Knox Avenue	0.0	0.0	0.0	0.0	180.0	0.0	0.0	0.0	0.0	Replace Cracked Sidewalk on 66th Street Side
5914 South Kolin	0.0	0.0	0.0	0.0	180.0	0.0	0.0	0.0	0.0	replace 6 sidewalk squares
6145 South Kolmar	0.0	0.0	0.0	60.0	60.0	0.0	0.0	0.0	0.0	replace the 2 sidewalk squares right in front of courtesy walk, replace the courtesy walk and carriage walk
6102 South Massasoit	0.0	0.0	0.0	15.0	0.0	0.0	0.0	0.0	0.0	replace courtesy walk
<b>SUB-TOTAL</b>	<b>52.0</b>	<b>8.7</b>	<b>1.5</b>	<b>270.0</b>	<b>2730.0</b>	<b>0.0</b>	<b>20.0</b>	<b>0.0</b>	<b>0.0</b>	

ILLINOIS DEPARTMENT OF TRANSPORTATION  
**SCHEDULE OF QUANTITIES**

<b>ROUTE</b>	<b>SECTION</b>	<b>COUNTY</b>	<b>TOTAL SHEETS</b>	<b>SHEET NUMBER</b>
VARIOUS	2014-0061	COOK	14	5

CONTRACT: 60X81

LOCATION	COMB. CONC. C & G R&R (LF)	HMA SURF R&R VARIABLE DEPTH (SQYD)	SALT TOLERANT SODDING (SQYD)	SIDEWALK 5" R&R (SQFT) 18" CARRIAGE/ COURTESY	SIDEWALK 5" R&R (SQFT) 5' PARALLEL	SIDEWALK 8" R&R (SQFT) 5' PARALLEL	DRIVEWAY 8" R&R (SQFT)	DETECTABLE WARNINGS (ADA RAMPS) (SQFT)	CONC. CURB, TYPE B (LF)	REMARKS
5649 South McVicker Avenue	45.0	7.5	0.0	67.5	0.0	0.0	0.0	0.0	0.0	Entire Length of Curb & Carriage Walk (Property Line to Property Line)
5653 South McVicker Avenue	25.0	4.2	0.0	37.5	0.0	0.0	0.0	0.0	0.0	Entire Length of Curb & Carriage Walk (Property Line to Property Line)
5655 South McVicker Avenue	30.0	5.0	0.0	45.0	0.0	0.0	0.0	0.0	0.0	Entire Length of Curb & Carriage Walk (Property Line to Property Line)
5811 South McVicker Avenue	0.0	0.0	0.0	90.0	360.0	0.0	0.0	0.0	0.0	12 Sidewalk Squares & Courtesy Walk
5922 South McVicker Avenue	15.0	2.5	0.0	0.0	180.0	0.0	22.5	0.0	0.0	6 Sidewalk Squares & Concrete Gutter In Front of Driveway Apron
6129 South McVicker Avenue	30.0	5.0	5.0	0.0	0.0	0.0	0.0	0.0	0.0	Replace damaged curb
6240 South McVicker Avenue	0.0	0.0	0.0	0.0	90.0	0.0	0.0	0.0	0.0	Replace 3 Cracked Sidewalk Squares
5548 South Meade Avenue	0.0	0.0	0.0	0.0	30.0	0.0	0.0	0.0	0.0	Replace 1 Sidewalk Square - Tripping Hazard
5740 South Meade Avenue	30.0	5.0	0.0	60.0	0.0	0.0	0.0	0.0	0.0	Replace Entire Courtesy Walk, Carriage Walk and Curb
5758 South Meade Avenue/5759 South Moody Avenue	0.0	0.0	0.0	0.0	0.0	0.0	350.0	20.0	30.0	Replace Alley Apron and ADA Ramps
5832 South Meade Avenue	0.0	0.0	0.0	0.0	120.0	0.0	0.0	0.0	0.0	4 Sidewalk Squares
5915 South Meade Avenue	0.0	0.0	0.0	0.0	0.0	0.0	350.0	20.0	30.0	Alley Apron
5631 South Melvina Avenue	0.0	0.0	0.0	45.0	0.0	0.0	0.0	0.0	0.0	Entire Carriage Walk In Front of House
5811 South Melvina Avenue	0.0	0.0	0.0	0.0	180.0	0.0	0.0	0.0	0.0	Replace 6 Sidewalk Squares
5830 South Melvina Avenue	0.0	0.0	0.0	45.0	180.0	0.0	0.0	0.0	0.0	Replace 6 Sidewalk Squares, Courtesy Walk and Carriage Walk
6200 South Melvina Avenue	0.0	0.0	0.0	0.0	0.0	0.0	350.0	0.0	30.0	New Alley Apron - North End of Alley
6212 South Melvina	0.0	0.0	0.0	0.0	90.0	0.0	0.0	0.0	0.0	replace 3 sidewalk squares
5649 South Merrimac	0.0	0.0	0.0	0.0	90.0	0.0	0.0	0.0	0.0	repalce 3 damaged sidewalk squares
5658 South Merrimac Avenue	0.0	0.0	0.0	0.0	390.0	0.0	0.0	0.0	0.0	Replace 13 Damaged Sidewalk Squares on 57th Street Side of House
5835 South Merrimac Avenue	0.0	0.0	0.0	45.0	0.0	0.0	0.0	0.0	0.0	Replace Entire Carriage Walk
5920 South Merrimac Avenue	0.0	0.0	0.0	45.0	0.0	0.0	0.0	0.0	0.0	Replace Entire Courtesy Walk and Carriage Walk
6005 South Merrimac	4.0	0.7	0.7	0.0	0.0	0.0	0.0	0.0	0.0	replace 4 feet of damaged curb
5914 South Mobile Avenue	0.0	0.0	0.0	0.0	0.0	0.0	350.0	20.0	30.0	Replace Alley Apron
6015 South Mobile	13.0	2.2	2.2	0.0	0.0	0.0	0.0	0.0	0.0	replace 13 feet of damaged curb and gutter
5601 South Moody Avenue/5600 South Meade Avenue	20.0	3.4	0.0	0.0	0.0	0.0	350.0	20.0	30.0	Alley Apron
5659 South Moody Avenue/5658 South Meade Avenue	0.0	0.0	0.0	0.0	0.0	0.0	350.0	20.0	30.0	Alley Apron
5724 South Moody Avenue	0.0	0.0	0.0	0.0	60.0	0.0	0.0	0.0	0.0	Replace 2 Cracked Sidewalk Squares
5914 South Moody Avenue	0.0	0.0	0.0	0.0	0.0	0.0	350.0	20.0	30.0	Replace Alley Apron
5915 South Moody Avenue	0.0	0.0	0.0	0.0	0.0	0.0	350.0	20.0	30.0	Replace Alley Apron
5541 South Mulligan Avenue	0.0	0.0	0.0	0.0	120.0	0.0	0.0	0.0	0.0	4 Sidewalk Squares
5758 South Nagle Avenue	70.0	11.7	11.7	0.0	0.0	0.0	0.0	20.0	0.0	Replace Entire Curb & Gutter on 58th Street From Sewer Manhole to Property Line West and Install ADA Ramps at Crosswalks
5800 South Nagle Avenue	0.0	0.0	0.0	0.0	0.0	0.0	0.0	20.0	0.0	Install Handicapped Accessible ADA Ramps at Crosswalks
6105 South nagle	0.0	0.0	0.0	0.0	210.0	0.0	0.0	0.0	0.0	replace 7 sidewalk squares
6159 South Nagle	0.0	0.0	0.0	0.0	300.0	0.0	0.0	0.0	0.0	replace 10 damaged sidewalk squares
<b>SUB-TOTAL</b>	<b>282.0</b>	<b>47.2</b>	<b>19.6</b>	<b>480.0</b>	<b>2400.0</b>	<b>0.0</b>	<b>2822.5</b>	<b>180.0</b>	<b>240.0</b>	

ILLINOIS DEPARTMENT OF TRANSPORTATION  
**SCHEDULE OF QUANTITIES**

<b>ROUTE</b>	<b>SECTION</b>	<b>COUNTY</b>	<b>TOTAL SHEETS</b>	<b>SHEET NUMBER</b>
VARIOUS	2014-0061	COOK	14	6

CONTRACT: 60X81

LOCATION	COMB. CONC. C & G R&R (LF)	HMA SURF R&R VARIABLE DEPTH (SQYD)	SALT TOLERANT SODDING (SQYD)	SIDEWALK 5" R&R (SQFT) 18" CARRIAGE/ COURTESY	SIDEWALK 5" R&R (SQFT) 5' PARALLEL	SIDEWALK 8" R&R (SQFT) 5' PARALLEL	DRIVEWAY 8" R&R (SQFT)	DETECTABLE WARNINGS (ADA RAMPS) (SQFT)	CONC. CURB, TYPE B (LF)	REMARKS
5841 South Narragansett	30.0	5.0	0.0	0.0	180.0	0.0	0.0	0.0	0.0	replace 6 sidewalk squares , curb and gutter
5918 South Narragansett	0.0	0.0	0.0	0.0	120.0	0.0	0.0	0.0	0.0	replace 4 damaged sidewalk squares
5657 South Nashville	0.0	0.0	0.0	0.0	450.0	0.0	0.0	0.0	30.0	Replace 15 damaged sidewalk squares and driveway apron curb on 57th St.
5701 South Natchez Avenue	0.0	0.0	0.0	0.0	120.0	0.0	0.0	0.0	0.0	4 Sidewalk Squares on 57th Street Side
6146 South Natchez Avenue	0.0	0.0	0.0	0.0	240.0	0.0	0.0	0.0	0.0	8 Sidewalk Squares
6220 South Natchez Avenue	0.0	0.0	0.0	0.0	210.0	0.0	0.0	0.0	0.0	Replace 7 Sidewalk Squares
6236 South Natchez Avenue	0.0	0.0	0.0	0.0	90.0	0.0	0.0	0.0	0.0	Replace 3 Sidewalk Squares. Tripping Hazard
5751 South Natoma Avenue	10.0	1.7	0.0	0.0	0.0	0.0	175.0	0.0	0.0	Driveway Apron
5959 South Natoma	0.0	0.0	0.0	0.0	0.0	0.0	350.0	20.0	30.0	replace alley apron
6000 South Natoma	15.0	2.5	2.5	0.0	0.0	0.0	0.0	0.0	0.0	replace 15 feet of damaged curb and gutter
6001 South Natoma Avenue	40.0	6.7	3.4	30.0	0.0	0.0	0.0	0.0	0.0	Replace curb tripping hazard - 3 pieces of curb broken. 1 1/2 lip. On Natoma Side of Address
5809 South Neenah Avenue	0.0	0.0	0.0	45.0	0.0	0.0	0.0	0.0	0.0	Replace service walk dangerous tripping hazard
6200 South Neenah Avenue	0.0	0.0	0.0	15.0	0.0	0.0	0.0	0.0	0.0	Replace Courtesy Walk on 62nd Street Side of House
5856 South Newland Avenue	0.0	0.0	0.0	0.0	180.0	0.0	0.0	0.0	0.0	Replace Broken/Cracked Sidewalk on 59th Street and Newland Avenue
5851 South Normandy	0.0	0.0	0.0	30.0	0.0	0.0	0.0	0.0	0.0	replace courtesy walk
5859 South Normandy	0.0	0.0	0.0	0.0	60.0	0.0	0.0	0.0	0.0	replace 2 sidewalk squares that are not level with others
6200 South Normandy Avenue	0.0	0.0	0.0	60.0	780.0	0.0	350.0	40.0	30.0	Replace 26 Sidewalk Squares, Courtesy Walk, Carriage Walk, Driveway Apron and ADA Ramps all on 62nd Street Side of House
5758 South Oak Park Avenue	0.0	0.0	0.0	0.0	60.0	0.0	350.0	20.0	30.0	Replace 2 squares cracked and broken in front of garage and cracked/broken driveway apron on 58th Street side of house
5816 South Oak Park Avenue	0.0	0.0	0.0	45.0	0.0	0.0	0.0	0.0	0.0	Replace Sidewalk with Embedded Sign Post Mark
6158 South Parkside Avenue	15.0	2.5	2.5	0.0	0.0	0.0	0.0	0.0	0.0	Replace 15 section of missing curb on 62nd Street Side of house
6226 South Parkside Avenue	15.0	2.5	2.5	0.0	0.0	0.0	0.0	0.0	0.0	Replace Missing Sections of Curb
6222 South Parkside Avenue	15.0	2.5	2.5	0.0	0.0	0.0	0.0	0.0	0.0	Replace Missing Sections of Curb
<b>SUB-TOTAL</b>	<b>140.0</b>	<b>23.4</b>	<b>13.4</b>	<b>225.0</b>	<b>2490.0</b>	<b>0.0</b>	<b>1225.0</b>	<b>80.0</b>	<b>120.0</b>	

ILLINOIS DEPARTMENT OF TRANSPORTATION  
**SCHEDULE OF QUANTITIES**

<b>ROUTE</b>	<b>SECTION</b>	<b>COUNTY</b>	<b>TOTAL SHEETS</b>	<b>SHEET NUMBER</b>
VARIOUS	2014-0061	COOK	14	7

CONTRACT: 60X81

LOCATION	COMB. CONC. C & G R&R (LF)	HMA SURF R&R VARIABLE DEPTH (SQYD)	SALT TOLERANT SODDING (SQYD)	SIDEWALK 5" R&R (SQFT) 18" CARRIAGE/ COURTESY	SIDEWALK 5" R&R (SQFT) 5' PARALLEL	SIDEWALK 8" R&R (SQFT) 5' PARALLEL	DRIVEWAY 8" R&R (SQFT)	DETECTABLE WARNINGS (ADA RAMPS) (SQFT)	CONC. CURB, TYPE B (LF)	REMARKS
6719 South Pulaski Road	30.0	5.0	0.0	0.0	0.0	120.0	30.0	20.0	0.0	Replace driveway apron including concrete gutter.
5816 South Rutherford	0.0	0.0	0.0	60.0	0.0	0.0	0.0	0.0	0.0	replace courtesy walk and carriage walk
6058 South Rutherford Avenue	80.0	13.4	13.4	0.0	0.0	0.0	0.0	0.0	0.0	Replace damaged curb on 61st Street and Rutherford Avenue Sides of House
6105 South Rutherford	20.0	3.4	0.0	0.0	0.0	0.0	350.0	20.0	30.0	replace alley apron
6234 South Rutherford Avenue	30.0	5.0	0.0	60.0	0.0	0.0	0.0	0.0	0.0	Replace Entire Curb and Carriage Walk (Property Line to Property Line)
5722 South Sayre Avenue	0.0	0.0	0.0	0.0	60.0	0.0	0.0	0.0	0.0	2 Sidewalk Squares In Front of Driveway Apron
6801 South Tripp	0.0	0.0	0.0	0.0	60.0	0.0	0.0	0.0	0.0	replace the 2 damaged sidewalk squares near the garage
3901 West 55th Place	0.0	0.0	0.0	0.0	0.0	0.0	350.0	20.0	30.0	replace alley apron
6135 West 55th Street	0.0	0.0	0.0	0.0	0.0	0.0	350.0	20.0	30.0	Replace Driveway Apron on Moody Avenue Side
6157 West 55th street	0.0	0.0	0.0	0.0	150.0	0.0	0.0	0.0	0.0	replace 5 damaged sidewalk squares
4028 West 56th Place	0.0	0.0	0.0	0.0	120.0	0.0	0.0	0.0	0.0	4 Sidewalk Squares
4059 West 56th Place	0.0	0.0	0.0	0.0	660.0	0.0	0.0	0.0	0.0	22 Sidewalk Squares on Karlov Avenue Side of Address/House
3912 West 56th street	0.0	0.0	0.0	0.0	90.0	0.0	0.0	0.0	0.0	replace the 3 damaged sidewalk squares
4058 West 57th Place	0.0	0.0	0.0	0.0	60.0	0.0	350.0	0.0	60.0	Alley Apron, Entire Curb Around Driveway Apron, 2 Sidewalk Squares on Karlov Avenue Side of Address/House
4106 West 57th Place	0.0	0.0	0.0	15.0	180.0	0.0	0.0	0.0	0.0	6 Sidewalk Squares, 2 Courtesy Walks & Carriage Walk
4024 west 57th street	15.0	2.5	2.5	0.0	0.0	0.0	0.0	0.0	0.0	replace 15 feet of damaged curb and gutter
4111 West 58th Street	0.0	0.0	0.0	0.0	60.0	0.0	0.0	0.0	0.0	2 Sidewalk Squares
4123 West 58th Street	10.0	1.7	0.0	0.0	0.0	0.0	0.0	0.0	0.0	Replace Section of Cracked/Broken Curb
3942 west 59th street	0.0	0.0	0.0	60.0	0.0	0.0	0.0	0.0	0.0	replace the courtesy walk and carriage walk
4116 West 59th Street	0.0	0.0	0.0	0.0	60.0	0.0	0.0	0.0	0.0	2 Sidewalk Squares - Concrete Parkway Cave-In
6659 West 59th Street	0.0	0.0	0.0	0.0	0.0	0.0	350.0	20.0	30.0	Driveway Apron
6110 West 59th Street	0.0	0.0	0.0	15.0	90.0	0.0	0.0	0.0	0.0	3 Sidewalk Squares & Courtesy Walk
6338 West 59th Street	30.0	5.0	1.7	30.0	0.0	0.0	0.0	0.0	0.0	Replace Cracked Curb
5938 West 60th Street	10.0	1.7	1.7	0.0	0.0	0.0	0.0	0.0	0.0	Replace cracked curb in front of manhole sewer
<b>SUB-TOTAL</b>	<b>225.0</b>	<b>37.7</b>	<b>19.3</b>	<b>240.0</b>	<b>1590.0</b>	<b>120.0</b>	<b>1780.0</b>	<b>100.0</b>	<b>180.0</b>	

ILLINOIS DEPARTMENT OF TRANSPORTATION  
**SCHEDULE OF QUANTITIES**

<b>ROUTE</b>	<b>SECTION</b>	<b>COUNTY</b>	<b>TOTAL SHEETS</b>	<b>SHEET NUMBER</b>
VARIOUS	2014-0061	COOK	14	8

CONTRACT: 60X81

LOCATION	COMB. CONC. C & G R&R (LF)	HMA SURF R&R VARIABLE DEPTH (SQYD)	SALT TOLERANT SODDING (SQYD)	SIDEWALK 5" R&R (SQFT) 18" CARRIAGE/ COURTESY	SIDEWALK 5" R&R (SQFT) 5' PARALLEL	SIDEWALK 8" R&R (SQFT) 5' PARALLEL	DRIVEWAY 8" R&R (SQFT)	DETECTABLE WARNINGS (ADA RAMPS) (SQFT)	CONC. CURB, TYPE B (LF)	REMARKS
6414 west 60th street	25.0	4.2	4.2	0.0	0.0	0.0	0.0	0.0	0.0	replace 25 feet of curb
6434 West 60th street	20.0	3.4	3.4	0.0	0.0	0.0	0.0	0.0	0.0	replace 20 feet of curb
6558 west 60th street	0.0	0.0	0.0	0.0	60.0	0.0	0.0	20.0	0.0	install an ADA Sidewalk here
5658 West 63rd Place	0.0	0.0	0.0	0.0	0.0	0.0	350.0	20.0	30.0	Replace Alley Apron
5859 West 63rd Place	0.0	0.0	0.0	0.0	0.0	0.0	350.0	20.0	30.0	Alley Apron
5901 West 63rd Place	0.0	0.0	0.0	0.0	0.0	0.0	350.0	20.0	30.0	Alley Apron
6510 West 63rd Street	0.0	0.0	0.0	15.0	150.0	0.0	0.0	0.0	0.0	Replace 5 Sidewalk Squares and Courtesy Walk
6520 West 63rd Street	0.0	0.0	0.0	15.0	150.0	0.0	0.0	0.0	0.0	Replace 5 Sidewalk Squares and Courtesy Walk
6612 West 63rd Street	0.0	0.0	0.0	15.0	180.0	0.0	0.0	0.0	0.0	Replace Sidewalk In Front of House In Its Entirety and Courtesy Walk (Property Line to Property Line)
6618 West 63rd Street	0.0	0.0	0.0	15.0	180.0	0.0	0.0	0.0	0.0	Replace Sidewalk In Front of House In Its Entirety and Courtesy Walk (Property Line to Property Line)
5921 West 64th Place	0.0	0.0	0.0	15.0	180.0	0.0	0.0	0.0	0.0	6 Sidewalk Squares & Courtesy Walk
6014 West 64th Street	0.0	0.0	0.0	75.0	0.0	0.0	0.0	0.0	0.0	Entire Carriage Walk & Courtesy Walk
6019 West 64th Street	0.0	0.0	0.0	67.5	0.0	0.0	0.0	0.0	0.0	Entire Carriage Walk
6029 West 64th Street	0.0	0.0	0.0	67.5	0.0	0.0	0.0	0.0	0.0	Entire Carriage Walk
6034 West 64th Street	0.0	0.0	0.0	90.0	0.0	0.0	0.0	0.0	0.0	Entire Carriage Walk & Curb
6036 West 64th Street	0.0	0.0	0.0	45.0	0.0	0.0	0.0	0.0	0.0	Entire Carriage Walk & Curb
6040 West 64th Street	0.0	0.0	0.0	75.0	90.0	0.0	0.0	0.0	0.0	Entire Carriage Walk & 3 Sidewalk Squares
6042 West 64th Street	0.0	0.0	0.0	67.5	0.0	0.0	0.0	0.0	0.0	Entire Carriage Walk & Courtesy Walk
6216 West 64th Street	20.0	3.4	2.5	18.0	0.0	0.0	0.0	0.0	0.0	Entire Sinking Courtesy Walk & Broken Curb In Front of Courtesy Walk
3805 West 65th Place	0.0	0.0	0.0	0.0	90.0	0.0	0.0	0.0	0.0	3 Sidewalk Squares
3839 West 65th Place	0.0	0.0	0.0	0.0	60.0	0.0	0.0	0.0	0.0	replace the 2 damaged sidewalk squares
<b>SUB-TOTAL</b>	<b>65.0</b>	<b>11.0</b>	<b>10.1</b>	<b>580.5</b>	<b>1140.0</b>	<b>0.0</b>	<b>1050.0</b>	<b>80.0</b>	<b>90.0</b>	

ILLINOIS DEPARTMENT OF TRANSPORTATION  
**SCHEDULE OF QUANTITIES**



<b>ROUTE</b>	<b>SECTION</b>	<b>COUNTY</b>	<b>TOTAL SHEETS</b>	<b>SHEET NUMBER</b>
VARIOUS	2014-0061	COOK	14	9

CONTRACT: 60X81


LOCATION	COMB. CONC. C & G R&R (LF)	HMA SURF R&R VARIABLE DEPTH (SQYD)	SALT TOLERANT SODDING (SQYD)	SIDEWALK 5" R&R (SQFT) 18" CARRIAGE/ COURTESY	SIDEWALK 5" R&R (SQFT) 5' PARALLEL	SIDEWALK 8" R&R (SQFT) 5' PARALLEL	DRIVEWAY 8" R&R (SQFT)	DETECTABLE WARNINGS (ADA RAMPS) (SQFT)	CONC. CURB, TYPE B (LF)	REMARKS
3832 west 66th place	3.0	0.5	0.5	0.0	0.0	0.0	0.0	0.0	0.0	replace the 3 feet of damaged curb in front of his home
3626 West 66th Street	0.0	0.0	0.0	0.0	90.0	0.0	0.0	0.0	0.0	3 Sidewalk Squares
3809 West 66th Street	0.0	0.0	0.0	0.0	60.0	0.0	0.0	0.0	0.0	2 Sidewalk Squares
3644 West 67th Place	0.0	0.0	0.0	0.0	90.0	0.0	0.0	0.0	0.0	3 Sidewalk Squares
3743 West 67th Place	0.0	0.0	0.0	15.0	180.0	0.0	0.0	0.0	0.0	Replace 6 Sidewalk Squares and Courtesy Walk
3858 West 67th Place	0.0	0.0	0.0	37.5	0.0	0.0	0.0	0.0	0.0	Replace 15 Feet of Cracked, Sunken Cat Walk and 10 Feet of Cracked Service Walk
3828 West 68th Place	60.0	10.0	0.0	90.0	0.0	0.0	0.0	0.0	0.0	Broken curb and replace catwalk and service walk
3858 West 68th Place	0.0	0.0	0.0	15.0	0.0	0.0	0.0	0.0	0.0	Replace service walk and cat walk
3941 West 68th Place	0.0	0.0	0.0	0.0	90.0	0.0	0.0	0.0	0.0	repalce the 3 damaged sidewalk squares
3825 West 68th Street	0.0	0.0	0.0	0.0	60.0	0.0	0.0	0.0	0.0	Trip N' Fall Hazard - Sidewalk
3945 West 68th Street	20.0	3.4	0.0	30.0	0.0	0.0	0.0	0.0	0.0	Trip N' Fall Service Walk
3828 West 69th Place	0.0	0.0	0.0	15.0	0.0	0.0	0.0	0.0	0.0	Replace Courtesy Walk
3901 West 69th Place	0.0	0.0	0.0	0.0	0.0	0.0	350.0	20.0	30.0	Replace Alley Apron, Facing Springfield Avenue
3914 West 69th Place	0.0	0.0	0.0	0.0	30.0	0.0	0.0	0.0	0.0	replace the 1 damaged sidewalk square
3944 West 69th Place	0.0	0.0	0.0	0.0	0.0	0.0	350.0	20.0	30.0	Replace Alley Apron
3945 West 69th Place	0.0	0.0	0.0	0.0	0.0	0.0	350.0	20.0	30.0	Replace Alley Apron
3949 West 69th place	0.0	0.0	0.0	0.0	0.0	0.0	350.0	20.0	30.0	replace alley apron
3900 West 70th street	0.0	0.0	0.0	0.0	0.0	0.0	350.0	20.0	30.0	replace alley apron
3944 West 70th street	0.0	0.0	0.0	0.0	0.0	0.0	350.0	20.0	30.0	replace alley apron
3719 West Marquette Road	0.0	0.0	0.0	0.0	150.0	0.0	0.0	0.0	0.0	Replace 5 Sidewalk Squares
<b>SUB-TOTAL</b>	<b>83.0</b>	<b>13.9</b>	<b>0.5</b>	<b>202.5</b>	<b>750.0</b>	<b>0.0</b>	<b>2100.0</b>	<b>120.0</b>	<b>180.0</b>	

<b>TOTAL</b>	<b>847.0</b>	<b>141.9</b>	<b>64.4</b>	<b>1998.0</b>	<b>11100.0</b>	<b>120.0</b>	<b>8997.5</b>	<b>560.0</b>	<b>810.0</b>	
--------------	--------------	--------------	-------------	---------------	----------------	--------------	---------------	--------------	--------------	--

ILLINOIS DEPARTMENT OF TRANSPORTATION  
**SCHEDULE OF QUANTITIES**

ROUTE	SECTION	COUNTY	TOTAL SHEETS	SHEET NUMBER
VARIOUS	2014-006I	COOK	14	10


CONTRACT NO.: 60X81

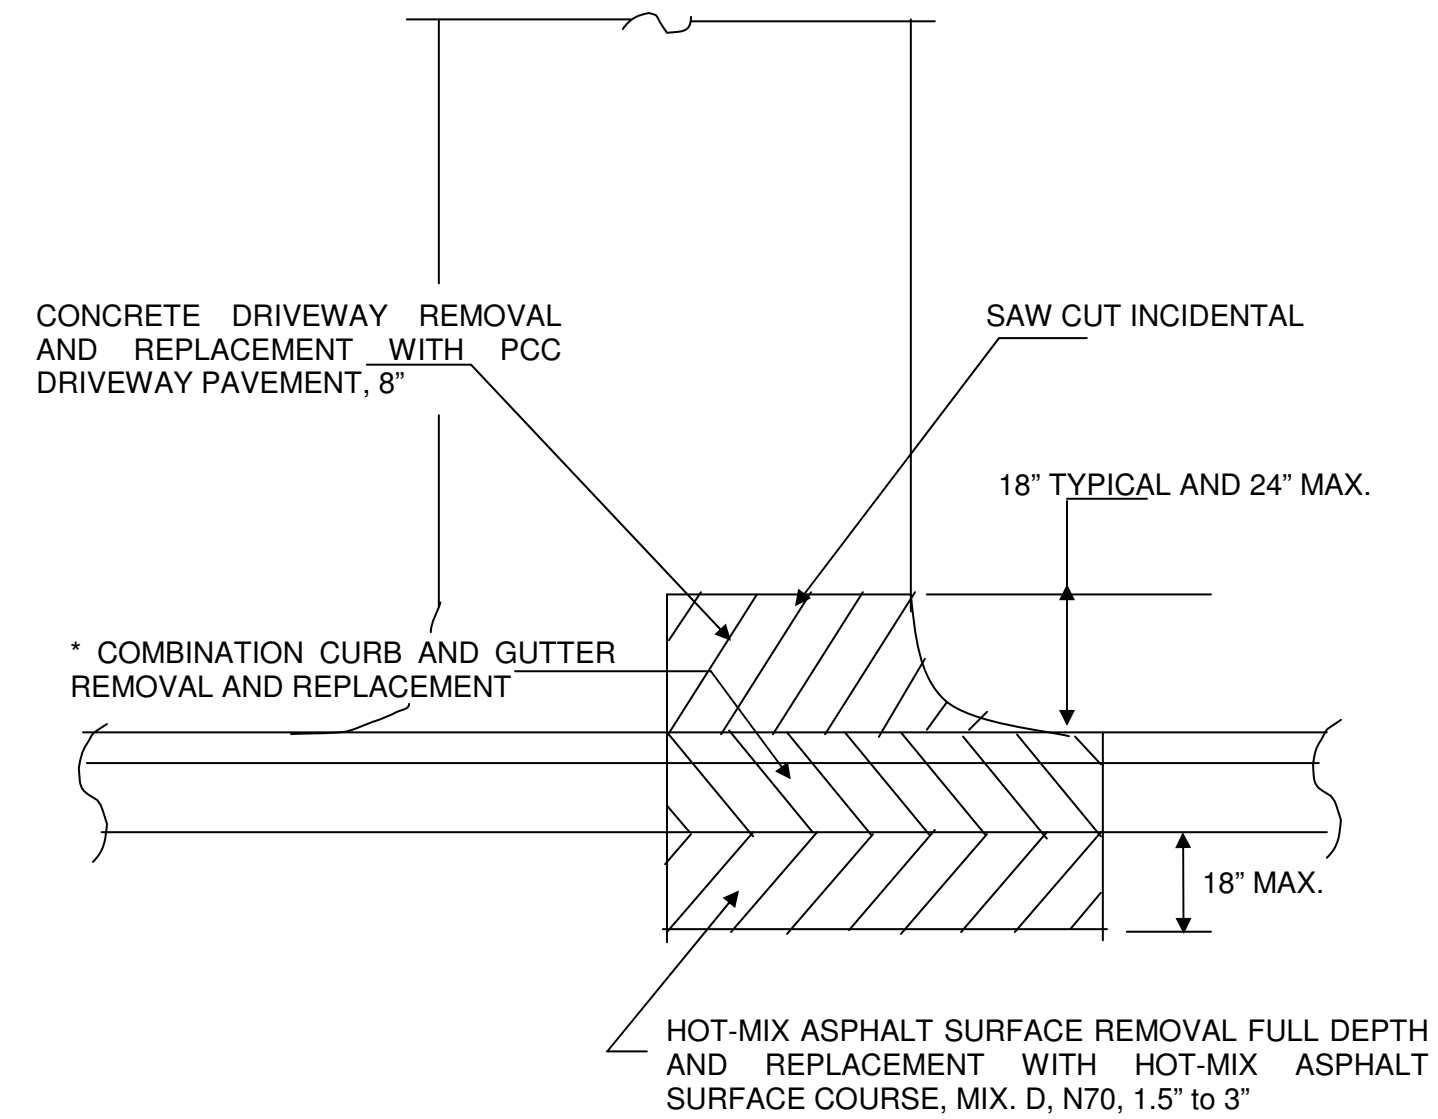

PLAN VIEW


\* PROPOSED DEPRESSED CURB AND EXACT LENGTH SHALL BE DETERMINED IN THE FIELD BY THE ENGINEER (TYPICAL)

ILLINOIS DEPARTMENT OF TRANSPORTATION  
**DETAIL: CONCRETE DRIVEWAY**

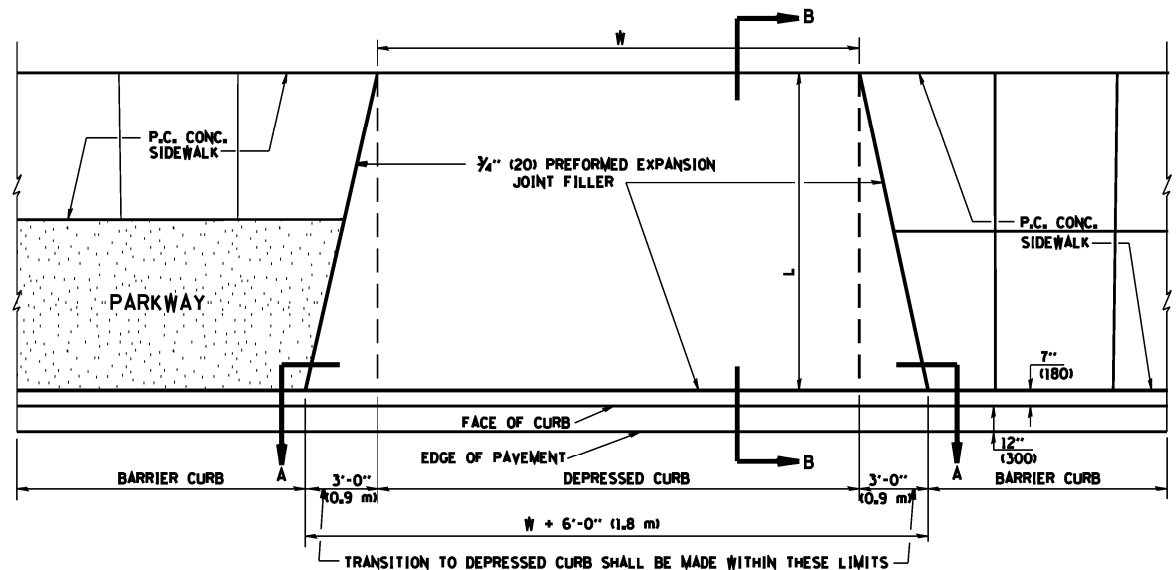


PLAN VIEW

- NOTES:
1. EXPANSION JOINTS SHALL BE CONSTRUCTED AS SHOWN ON THE DETAILS FOR P.C.C. SIDEWALK.
  2. THE CURB BETWEEN ADJACENT DRIVEWAYS SHALL BE FULL HEIGHT FOR A DISTANCE OF AT LEAST FOUR FEET (1.2 METERS).
  3. P.C. CONCRETE DRIVEWAYS SHALL BE CONSTRUCTED AT LOCATIONS SHOWN ON THE PLANS OR AS DIRECTED BY THE ENGINEER.
  4. 1/4" (20) PREFORMED EXPANSION JOINTS WILL NOT BE PAID FOR SEPARATELY BUT SHALL BE CONSIDERED INCIDENTAL TO P.C.C. DRIVEWAY PAVEMENT 8" (200).
  5. COMBINATION CONC. CURB AND GUTTER SHALL BE MEASURED STRAIGHT ACROSS THE DRIVEWAY. NO ADDITIONAL COMPENSATION WILL BE ALLOWED FOR THE TRANSITION CURB AND GUTTER.

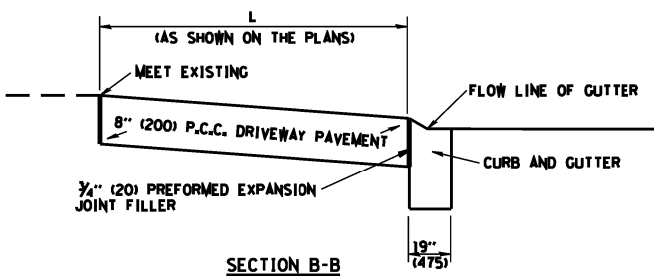


SECTION B-B

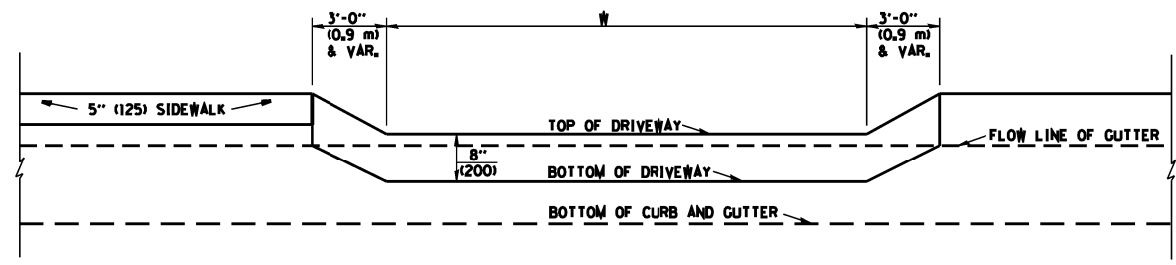


SECTION A-A

P.C.C. DRIVEWAY PAVEMENT DETAIL

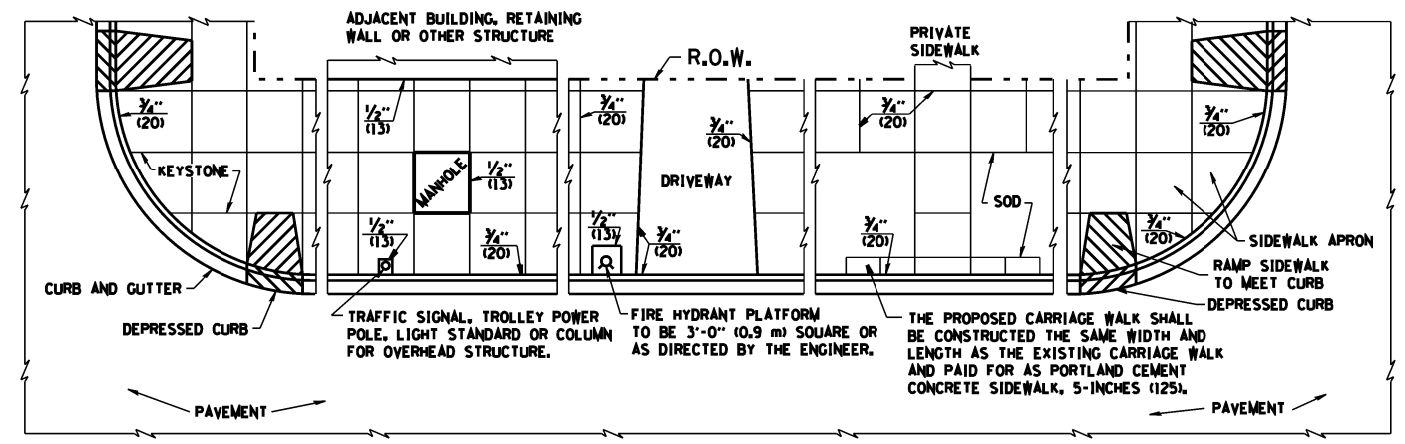

NOTES:


1. ONE-HALF INCH THICK EXPANSION JOINTS SHALL BE PLACED BETWEEN THE SIDEWALK AND ALL STRUCTURES SUCH AS LIGHT STANDARDS, TRAFFIC LIGHT STANDARDS, MANHOLES, WHICH EXTEND THROUGH THE SIDEWALK.
2. 3/4" (20) THICK EXPANSION JOINTS SHALL BE PLACED AT INTERVALS OF NOT MORE THAN 100 FEET (30 METERS) IN THE SIDEWALK. WHERE THE SIDEWALK IS CONSTRUCTED ADJACENT TO PAVEMENT OR CURB HAVING EXPANSION JOINTS, THE EXPANSION JOINTS IN THE SIDEWALK SHALL BE PLACED OPPOSITE THE EXISTING EXPANSION JOINTS AS NEARLY AS PRACTICABLE. EXPANSION JOINTS SHALL ALSO BE PLACED WHERE THE SIDEWALK ABUTS EXISTING SIDEWALKS, BETWEEN DRIVEWAY PAVEMENT AND SIDEWALK, AND BETWEEN SIDEWALK AND CURBS WHERE THE SIDEWALK ABUTS A CURB.

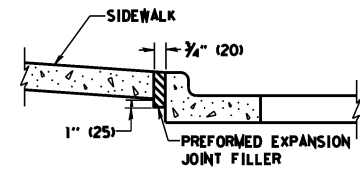

SLOPE FOR SIDEWALK  
1" (25) IN 3'-0" (0.9 m) IN CHICAGO

PORTLAND CEMENT CONCRETE SIDEWALK DETAILS

NOTES: NO EXTRA COMPENSATION SHALL BE ALLOWED FOR THE GUTTER FLARE

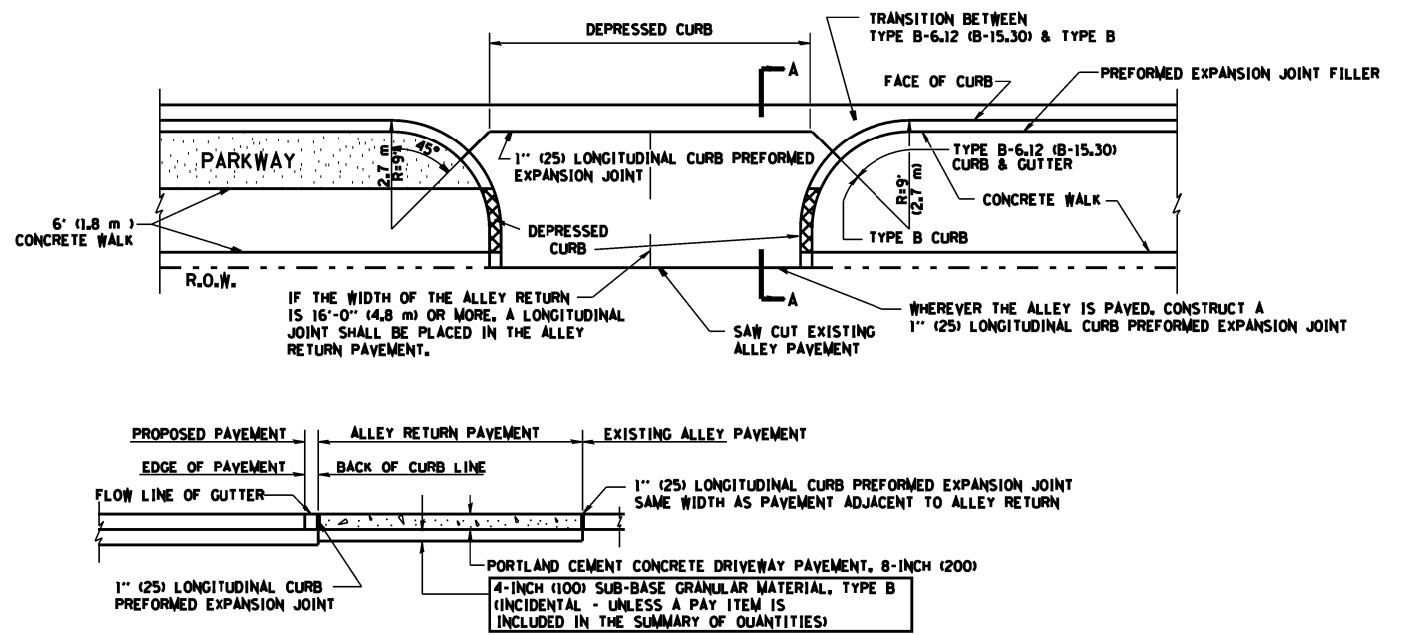


SECTION A-A

ALLEY RETURN DETAIL

ALL DIMENSIONS ARE IN INCHES (MILLIMETERS) UNLESS OTHERWISE SHOWN

FILE NAME =	USER NAME = pyrzanowskirb	DESIGNED - M. DE YONG	REVISED -	STATE OF ILLINOIS DEPARTMENT OF TRANSPORTATION	CITY OF CHICAGO DETAILS FOR P.C. CONCRETE DRIVEWAY, ALLEY RETURN AND SIDEWALK	F.A. RTE.	SECTION	COUNTY	TOTAL SHEETS	SHEET NO.
ca:\pwr\work\pwr\dot\pyrzanowskirb\028349\DistStd.dgn		DRAWN -	REVISED -			VAR.	2014-0061	COOK	14	11
PLOT SCALE = 100.0000' / in.		CHECKED -	REVISED -			BD400-03	(BD-17)			CONTRACT NO. 60XB1
PLOT DATE = 5/22/2014		DATE - 06-13-90	REVISED -			SCALE: NONE	SHEET NO. 1 OF 1 SHEETS	STA.	TO STA.	FED. ROAD DIST. NO. 1 ILLINOIS FED. AID PROJECT

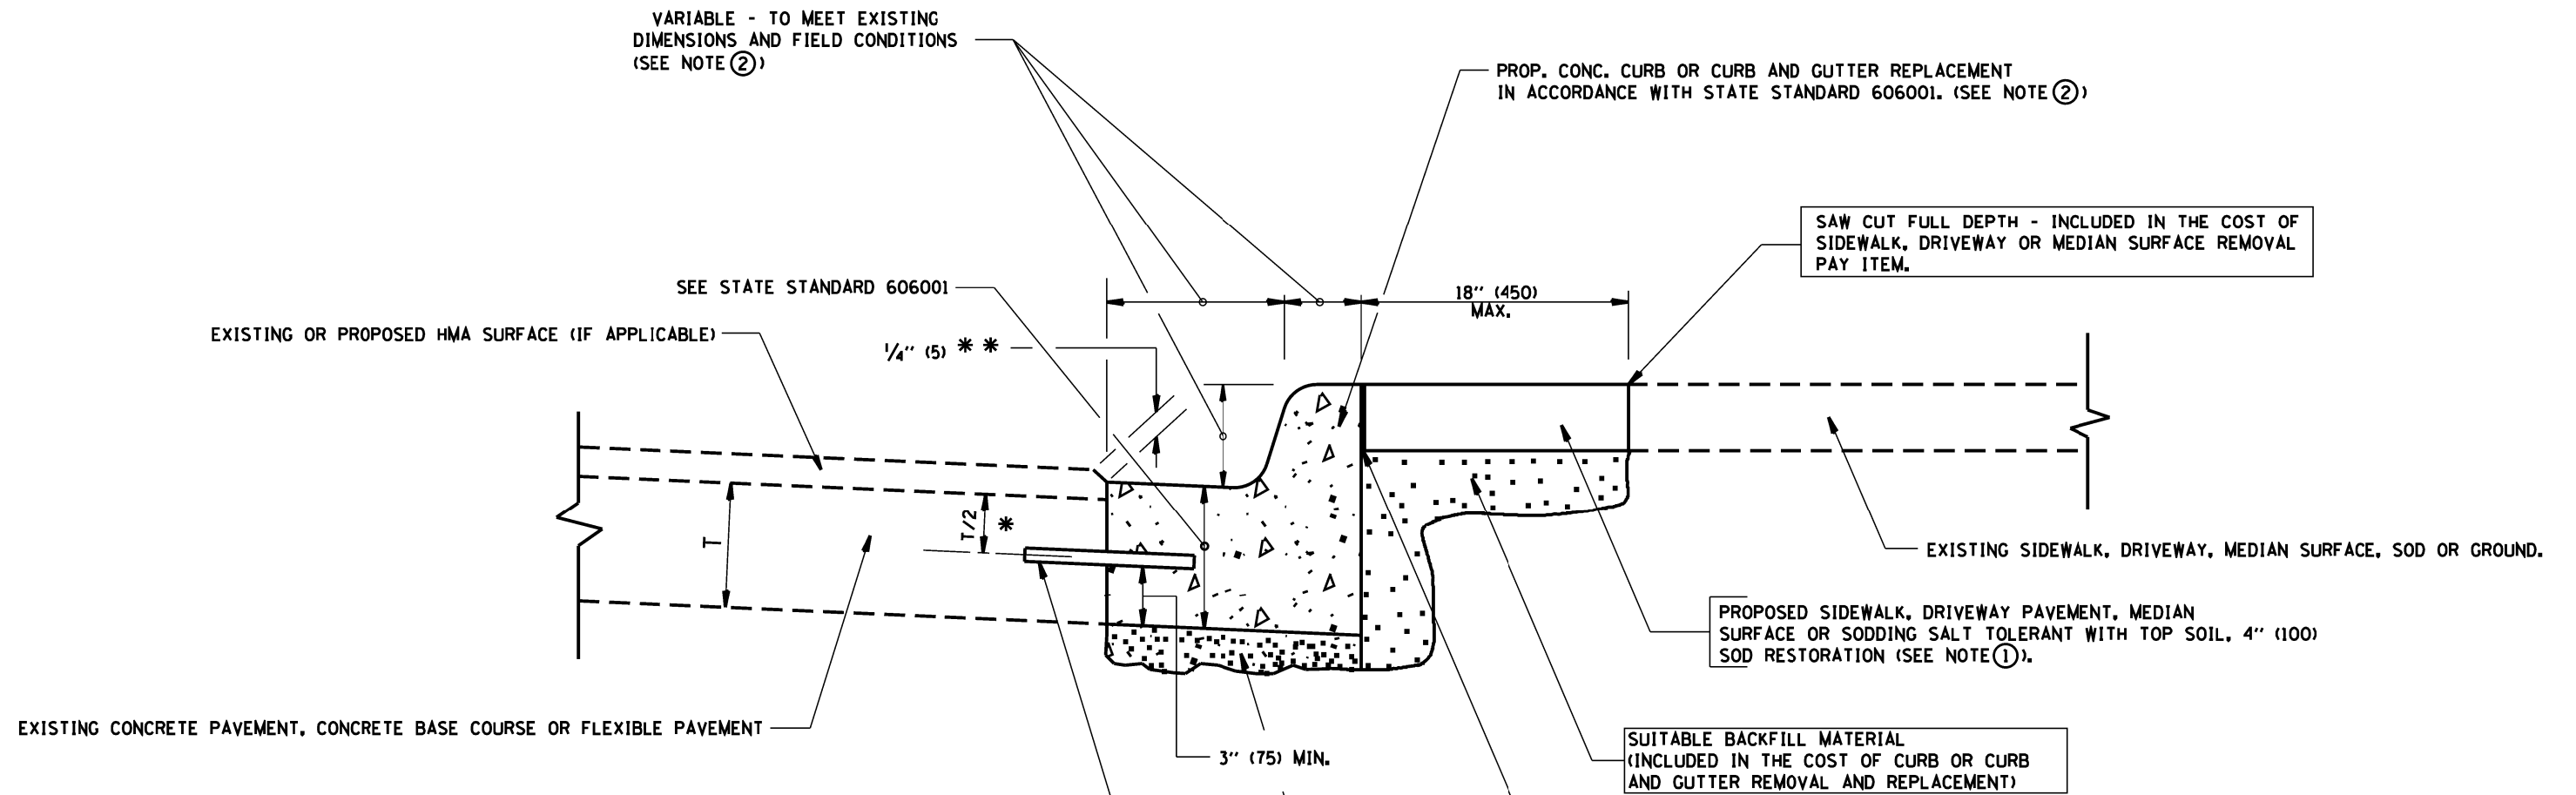

- \* 3" (75) MINIMUM FROM TOP AND BOTTOM OF THE CONCRETE PAVEMENT OR BASE COURSE.
  - \*\* IF THE FINAL SURFACE OF THE PAVEMENT IS CONCRETE, THE GUTTER IS TO BE FLUSH WITH THE PAVEMENT.
- NOTE: ① SIDEWALK, DRIVEWAY PAVEMENT OR MEDIAN SURFACE SHALL BE SIMILAR TO THE MATERIAL BEING REMOVED AND WILL BE PAID FOR SEPARATELY.
- SODDING, SALT TOLERANT AND TOP SOIL, FURNISH AND PLACE 4" WILL BE PAID FOR SEPARATELY.
- ② FERTILIZER FOR THE PLACEMENT OF THE SOD IS NOT REQUIRED
- ③ CURB OR CURB AND GUTTER REPLACEMENT SHALL MATCH THE SHAPE OF THE EXISTING CURB OR CURB AND GUTTER UNLESS OTHERWISE SPECIFIED.
- ④ FOR CURB OR CURB AND GUTTER REMOVAL AND REPLACEMENT ADJACENT TO FLEXIBLE PAVEMENT DELETE EPOXY COATED TIE BARS.
- ⑤ LONGITUDINAL BARS, IF ENCOUNTERED IN THE EXISTING CURB OR CURB AND GUTTER, ARE NOT TO BE REPLACED. CUTTING AND REMOVING LONGITUDINAL BARS SHALL BE INCLUDED IN THE COST OF CURB OR CURB AND GUTTER REMOVAL AND REPLACEMENT.
- ⑥ THE COST OF HMA SURFACE REMOVAL IN THE EXISTING GUTTER FLAG SHALL BE INCLUDED IN THE COST OF THE CURB AND GUTTER REMOVAL AND REPLACEMENT.
- ⑦ THE REMOVAL AND REPLACEMENT OF THE EXISTING CURB OR CURB AND GUTTER SHALL BE DONE IN ACCORDANCE WITH THE APPLICABLE PORTIONS OF SECTION 440 AND 606 OF THE STANDARD SPECIFICATIONS.
- ⑧ THE LOCATIONS OF REMOVAL AND REPLACEMENT OF EXISTING CURB OR CURB AND GUTTER SHALL BE DETERMINED BY THE RESIDENT ENGINEER AT THE TIME OF CONSTRUCTION.


- SUITABLE BACKFILL MATERIAL (INCLUDED IN THE COST OF CURB OR CURB AND GUTTER REMOVAL AND REPLACEMENT)
- PROPOSED 3/4" (20) PREFORMED EXPANSION JOINT AT CONCRETE SIDEWALKS, DRIVEWAYS, AND MEDIANS. (INCLUDED IN THE COST OF CURB OR CURB AND GUTTER REMOVAL AND REPLACEMENT.)
- UNSUITABLE SUB-BASE MATERIAL TO BE REMOVED, IF DIRECTED BY THE ENGINEER, SHALL BE REPLACED WITH EITHER SUB-BASE GRANULAR MATERIAL, TYPE B OR ADDITIONAL THICKNESS OF CONCRETE.
- REMOVAL AND REPLACEMENT 4" (100) OR LESS IS INCLUDED IN THE COST OF CURB OR CURB AND GUTTER REMOVAL AND REPLACEMENT.
- REMOVAL AND REPLACEMENT IN EXCESS OF 4" (100) WILL BE PAID FOR IN ACCORDANCE WITH ARTICLE 109.04 OF THE STANDARD SPECIFICATIONS.
- PROPOSED #6 (20) EPOXY COATED TIE BARS 24" (600) LONG AT 24" (600) CENTERS WILL NOT BE PAID FOR SEPARATELY. DELETE EPOXY COATED TIE BARS IF EXISTING TIE BARS ARE USUABLE AS DETERMINED BY THE ENGINEER. (SEE NOTE ③).

**BASIS OF PAYMENT:**  
 THIS WORK WILL BE PAID FOR AT THE CONTRACT UNIT PRICE PER FOOT (METER) FOR "CURB REMOVAL AND REPLACEMENT" OR "COMBINATION CONCRETE CURB AND GUTTER REMOVAL AND REPLACEMENT".

# CURB OR CURB AND GUTTER REMOVAL AND REPLACEMENT

ALL DIMENSIONS ARE IN INCHES (MILLIMETERS) UNLESS OTHERWISE SHOWN.

FILE NAME :	USER NAME : pvrzanowskirb	DESIGNED - A. HOUSEH	REVISED - R. SHAH 10-03-96	<b>STATE OF ILLINOIS DEPARTMENT OF TRANSPORTATION</b>	<b>CURB OR CURB AND GUTTER REMOVAL AND REPLACEMENT</b>	F.A. RTE.	SECTION	COUNTY	TOTAL SHEETS	SHEET NO.	
		DRAWN -	REVISED - A. ABBAS 03-21-97			VAR.	2014-0061	COOK	14	12	
		CHECKED -	REVISED - M. GOMEZ 01-22-01			BD600-06 (BD-24)		CONTRACT NO. 60X81			
		DATE - 03-11-94	REVISED - R. BORO 12-15-09			SCALE: NONE	SHEET NO. 1 OF 1 SHEETS	STA.	TO STA.		
		PLOT SCALE = 100.0000' / 1" =		FED. ROAD DIST. NO. 1 ILLINOIS FED. AID PROJECT							
		PLOT DATE = 5/22/2014									

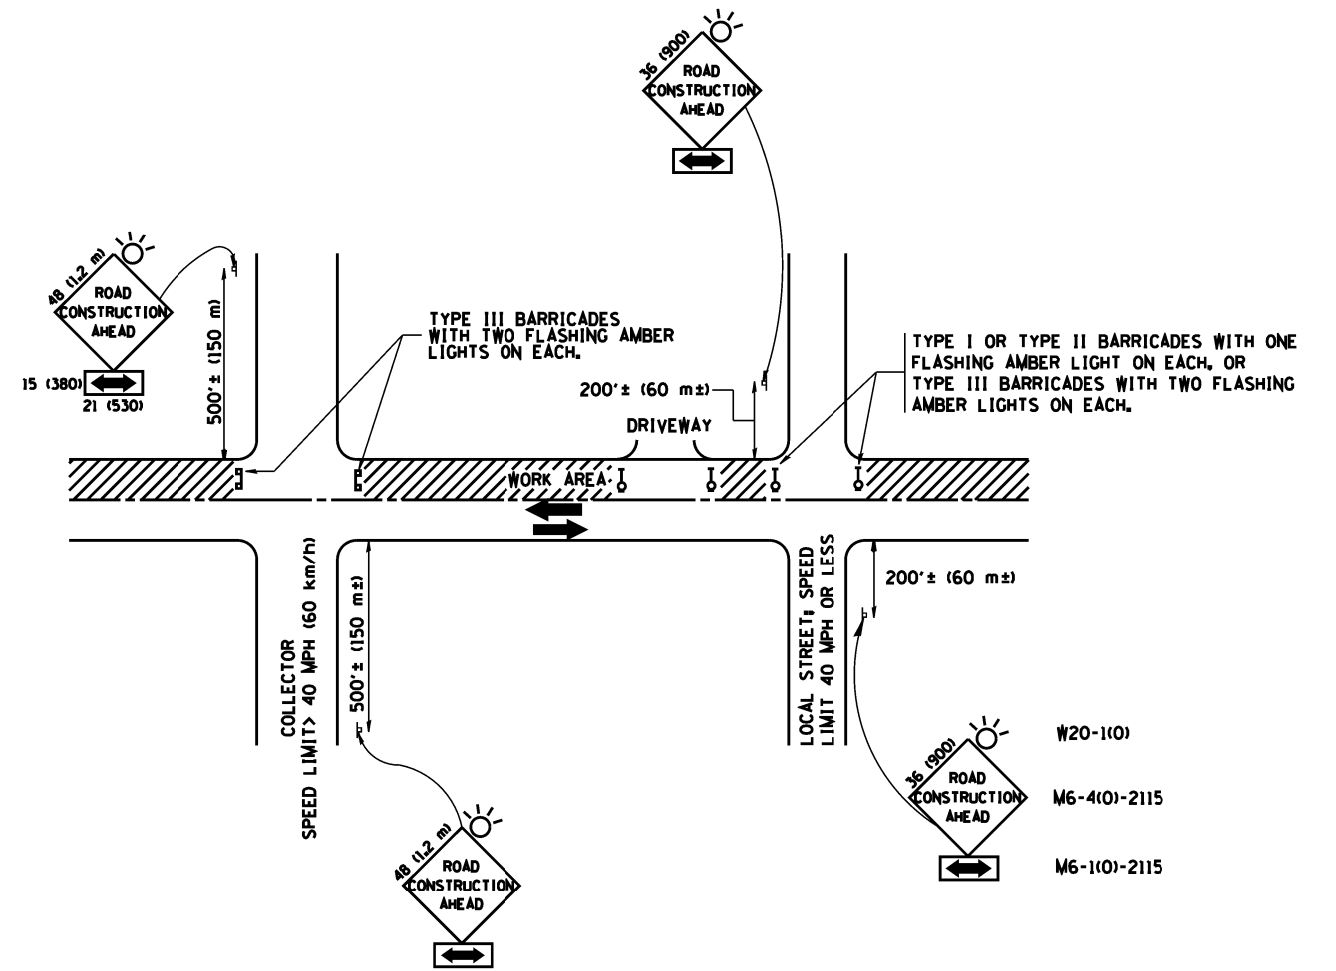

## TRAFFIC CONTROL AND PROTECTION FOR SIDE ROADS, INTERSECTIONS, AND DRIVEWAYS

### NOTES:

#### A. FOR NO LANE RESTRICTION ON THE SIDE ROAD OR DRIVEWAYS

1. SIDE ROAD WITH A SPEED LIMIT OF 40 MPH (60 km/h) OR LESS AS SHOWN ON THE DRAWING AND AS DIRECTED BY THE ENGINEER:

a) ONE ROAD CONSTRUCTION AHEAD SIGN 36 x 36 (900x900) WITH A FLASHER AND FLAG MOUNTED ON IT APPROXIMATELY 200' (60 m) IN ADVANCE OF THE MAIN ROUTE.

b) THE CLOSED PORTION OF THE MAIN ROUTE SHALL BE PROTECTED BY BLOCKING WITH TYPE I, TYPE II OR TYPE III BARRICADES, 1/3 OF THE CROSS SECTION OF THE CLOSED PORTION.

2. SIDE ROAD WITH A SPEED LIMIT GREATER THAN 40 MPH (60 km/h) AS SHOWN ON THE DRAWING AND AS DIRECTED BY THE ENGINEER:

a) ONE ROAD CONSTRUCTION AHEAD SIGN 48 x 48 (1.2 m x 1.2 m) WITH A FLASHER MOUNTED ON IT APPROXIMATELY 500' (150 m) IN ADVANCE OF THE MAIN ROUTE.

b) THE CLOSED PORTION OF THE MAIN ROUTE SHALL BE PROTECTED BY BLOCKING WITH TYPE III BARRICADES, 1/2 OF THE CROSS SECTION OF THE CLOSED PORTION.

3. WHEN THE SIDE ROAD LIES BETWEEN THE BEGINNING OF THE MAINLINE SIGNING AND THE WORK ZONE, A SINGLE HEADED ARROW (M6-1) SHALL BE USED IN LIEU OF THE DOUBLE HEADED ARROW (M6-4).

#### B. FOR A LANE CLOSURE ON A SIDE ROAD OR DRIVEWAY:

USE APPLICABLE PORTIONS OF THE TYPICAL APPLICATION OF TRAFFIC CONTROL DEVICES (STD. 701501, STD. 701606 OR THE APPROPRIATE STANDARD). THE SPACING OF SIGNS AND BARRICADES SHALL BE ADJUSTED FOR FIELD CONDITIONS AS DIRECTED BY THE ENGINEER. THE DIRECTIONAL ARROW SHALL BE COVERED OR REMOVED WHEN NO LONGER CONSISTENT WITH THE SIDE ROAD LANE CLOSURE.

C. ADVANCE WARNING SIGNS ARE TO BE OMITTED ON DRIVEWAY UNLESS OTHERWISE NOTED.

D. THE TRAFFIC CONTROL AND PROTECTION FOR SIDE ROADS, INTERSECTIONS, AND DRIVEWAYS SHALL BE INCIDENTAL TO THE COST OF SPECIFIED TRAFFIC CONTROL STANDARDS OR ITEMS.

All dimensions are in millimeters (inches) unless otherwise shown.


FILE NAME =	USER NAME = pvrzanowskirb	DESIGNED - LHA	REVISED - J. OBERLE 10-18-95
ca:\pwr\work\p1dot\pvrzanowskirb\028349\DistStd.dgn		DRAWN -	REVISED - A. HOUSEH 03-06-96
	PLOT SCALE = 100.0000' / in.	CHECKED -	REVISED - A. HOUSEH 10-15-96
	PLOT DATE = 5/22/2014	DATE - 06-89	REVISED - T. RAMMÄCHER 01-06-00

STATE OF ILLINOIS  
DEPARTMENT OF TRANSPORTATION

TRAFFIC CONTROL AND PROTECTION FOR  
SIDE ROADS, INTERSECTIONS, AND DRIVEWAYS

SCALE: NONE SHEET NO. 1 OF 1 SHEETS STA. TO STA.

F.A. RTE.	SECTION	COUNTY	TOTAL SHEETS	SHEET NO.
VAR.	2014-0061	COOK	14	13
	TC-10		CONTRACT NO. 60X81	
FED. ROAD DIST. NO. 1 ILLINOIS FED. AID PROJECT				

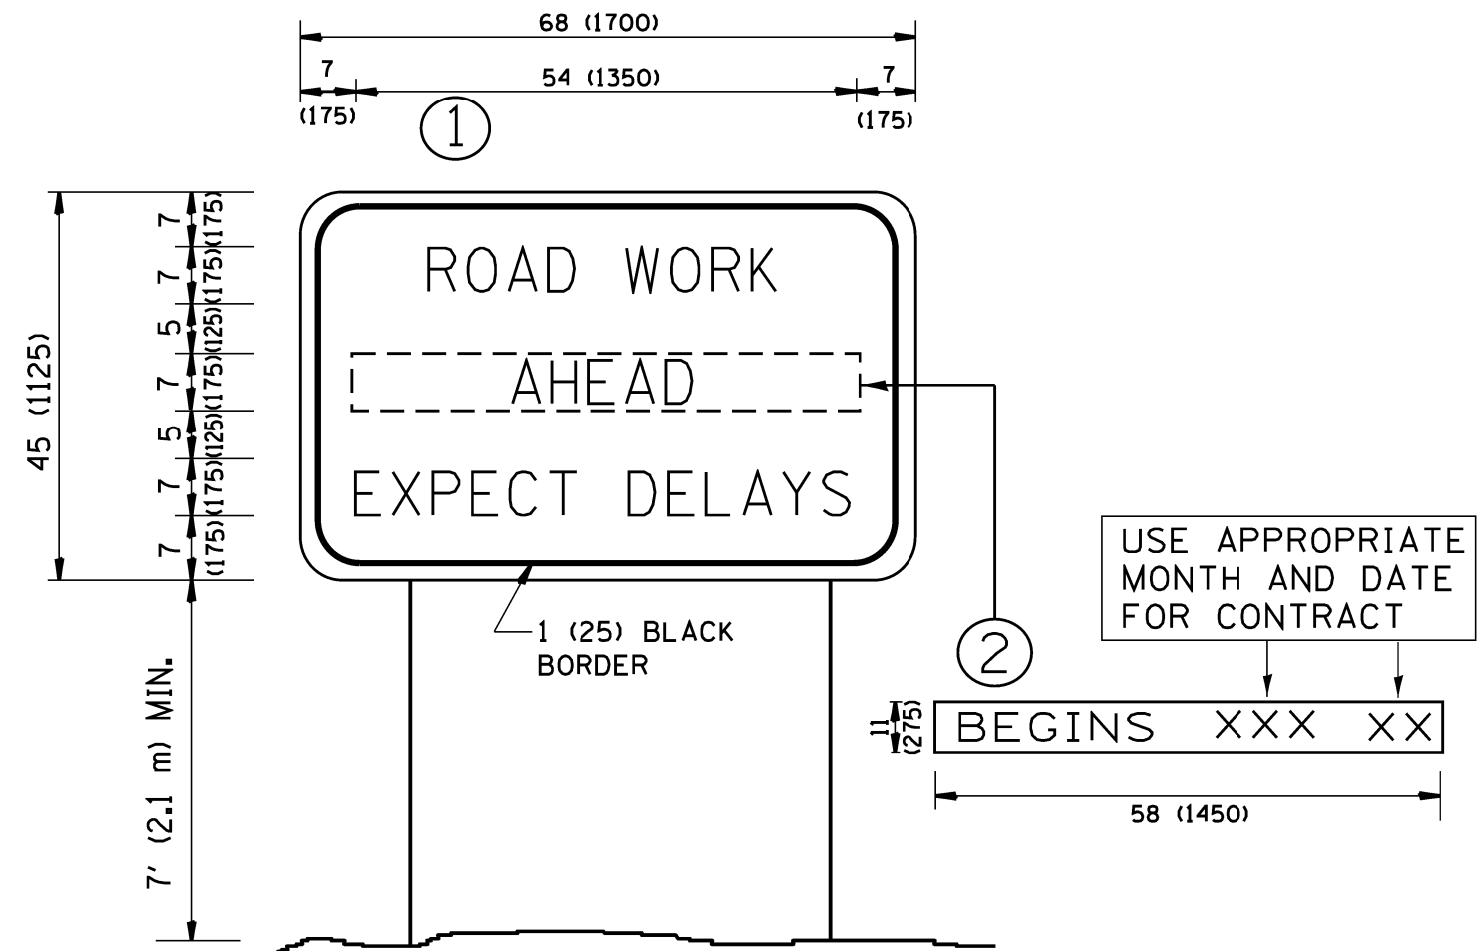

**NOTES:**

1. USE BLACK LETTERING ON ORANGE BACKGROUND.
2. ERECT SIGNS IN ADVANCE OF THE LOCATION FOR THE "ROAD CONSTRUCTION AHEAD" SIGN AT LOCATIONS AS DIRECTED BY THE ENGINEER.
3. ERECT SIGN ① WITH INSTALLED PANEL ② ONE WEEK PRIOR TO THE START OF CONSTRUCTION.
4. REMOVE PANEL ② SOON AFTER THE START OF CONSTRUCTION.
5. SEE SPECIAL PROVISION FOR "TEMPORARY INFORMATION SIGNING" FOR ADDITIONAL INFORMATION.
6. ONE SIGN ASSEMBLY EQUALS 25.70 SQ. FT. (2.3 SQ. M.)
7. SHALL BE PAID FOR AS TEMPORARY INFORMATION SIGNING.

ALL DIMENSIONS ARE IN INCHES (MILLIMETERS) UNLESS OTHERWISE SHOWN.

FILE NAME =	USER NAME = pvrzanowskirb	DESIGNED -	REVISED - R. MIRS 09-15-97
ci:\pr-work\pwidot\pvrzanowskirb\028349\DistStd.dgn		DRAWN -	REVISED - R. MIRS 12-11-97
	PLOT SCALE = 100.0000' / in.	CHECKED -	REVISED - T. RAMMACHER 02-02-99
	PLOT DATE = 5/22/2014	DATE -	REVISED - C. JUCIUS 01-31-07

STATE OF ILLINOIS  
DEPARTMENT OF TRANSPORTATION

ARTERIAL ROAD  
INFORMATION SIGN

SCALE: NONE SHEET NO. 1 OF 1 SHEETS STA. TO STA.

F.A. RTE.	SECTION	COUNTY	TOTAL SHEETS	SHEET NO.
VAR.	2014-0061	COOK	14	14
	TC-22	CONTRACT NO. 60X81		
FED. ROAD DIST. NO. 1 ILLINOIS FED. AID PROJECT				