



REGION "B"

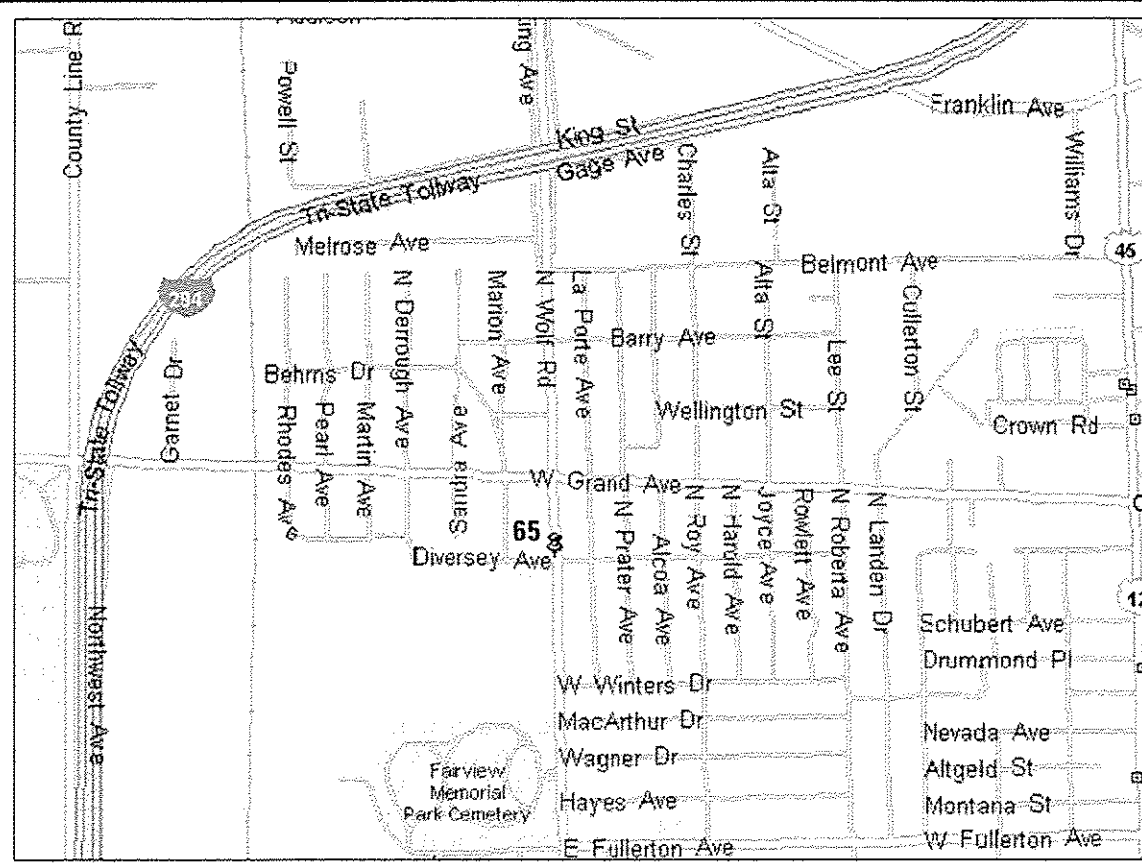

REGION "C"

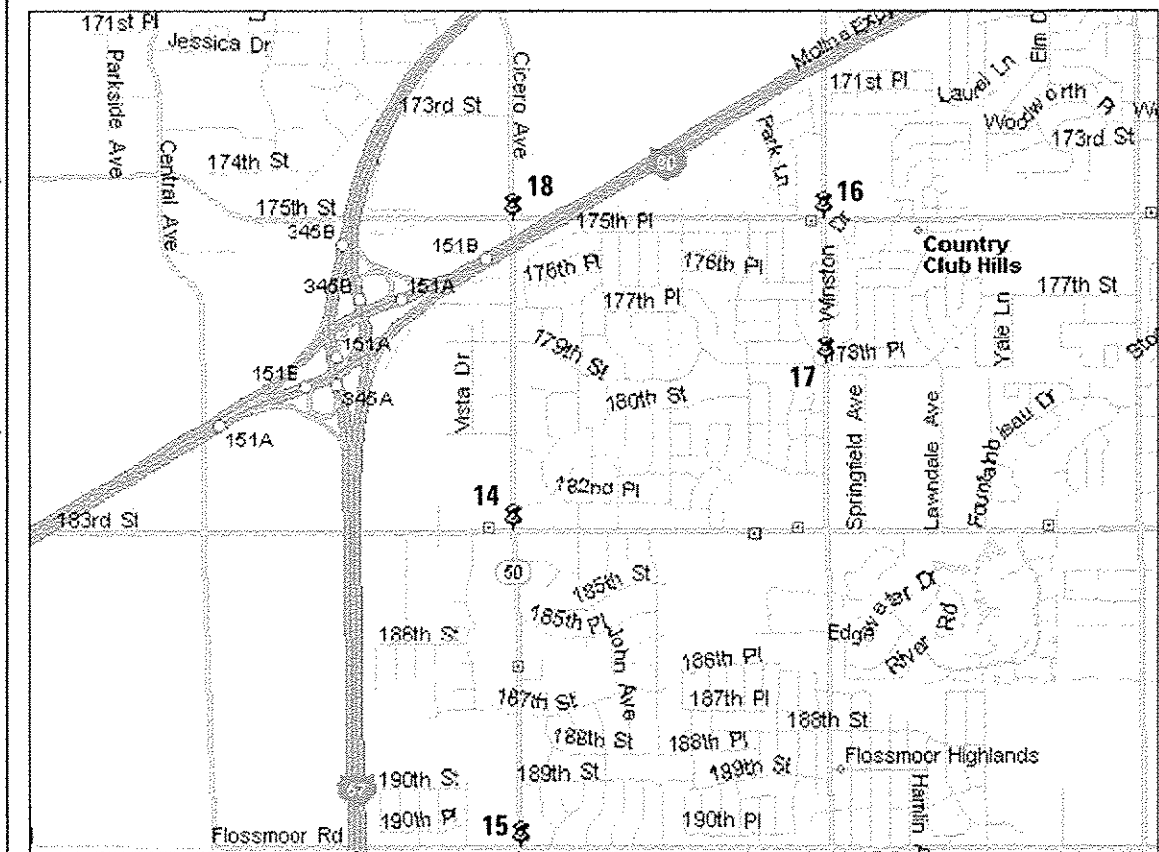

REGION "D"

CENTRAL COOK COUNTY

FILE NAME: I:\Projects\141812103_P18_65-111_SINCH_IDDI_VIR-VEN\141812103_Central_Cook_IL\EPN\Design\DW\Sheet_Files\020X_LocationMap.dgn

| | | |
|----------------------------------|---------------|-------------------|
| USER NAME - USERNAME | DESIGNED - DW | REVISED - 2/21/13 |
| DRAWN - CC | CHECKED - KMM | REVISED - |
| DATE - 5/13/2014 | | REVISED - |
| PLOT SCALE = 20,000 1" = 1/2 MI. | | |
| PLOT DATE = 5/13/2014 | | |

**STATE OF ILLINOIS
DEPARTMENT OF TRANSPORTATION**

**LOCATION MAP
(SHEET 2 OF 2)**

SCALE: NTS SHEET NO. OF SHEETS STA. TO STA.

| F.A. RTE. | SECTION | COUNTY | TOTAL SHEETS | SHEET NO. |
|--------------------|------------|--------|--------------|-----------|
| | 2014-019TS | COOK | 90 | 4 |
| CONTRACT NO. 60Y05 | | | | |
| [ILLINOIS] | | | | |