



PLAN	SURVEYED	BY	DATE
	GRADES CHECKED		
	STRUCTURE NOTATIONS CHECKED		
	NOTE BOOK NO.		

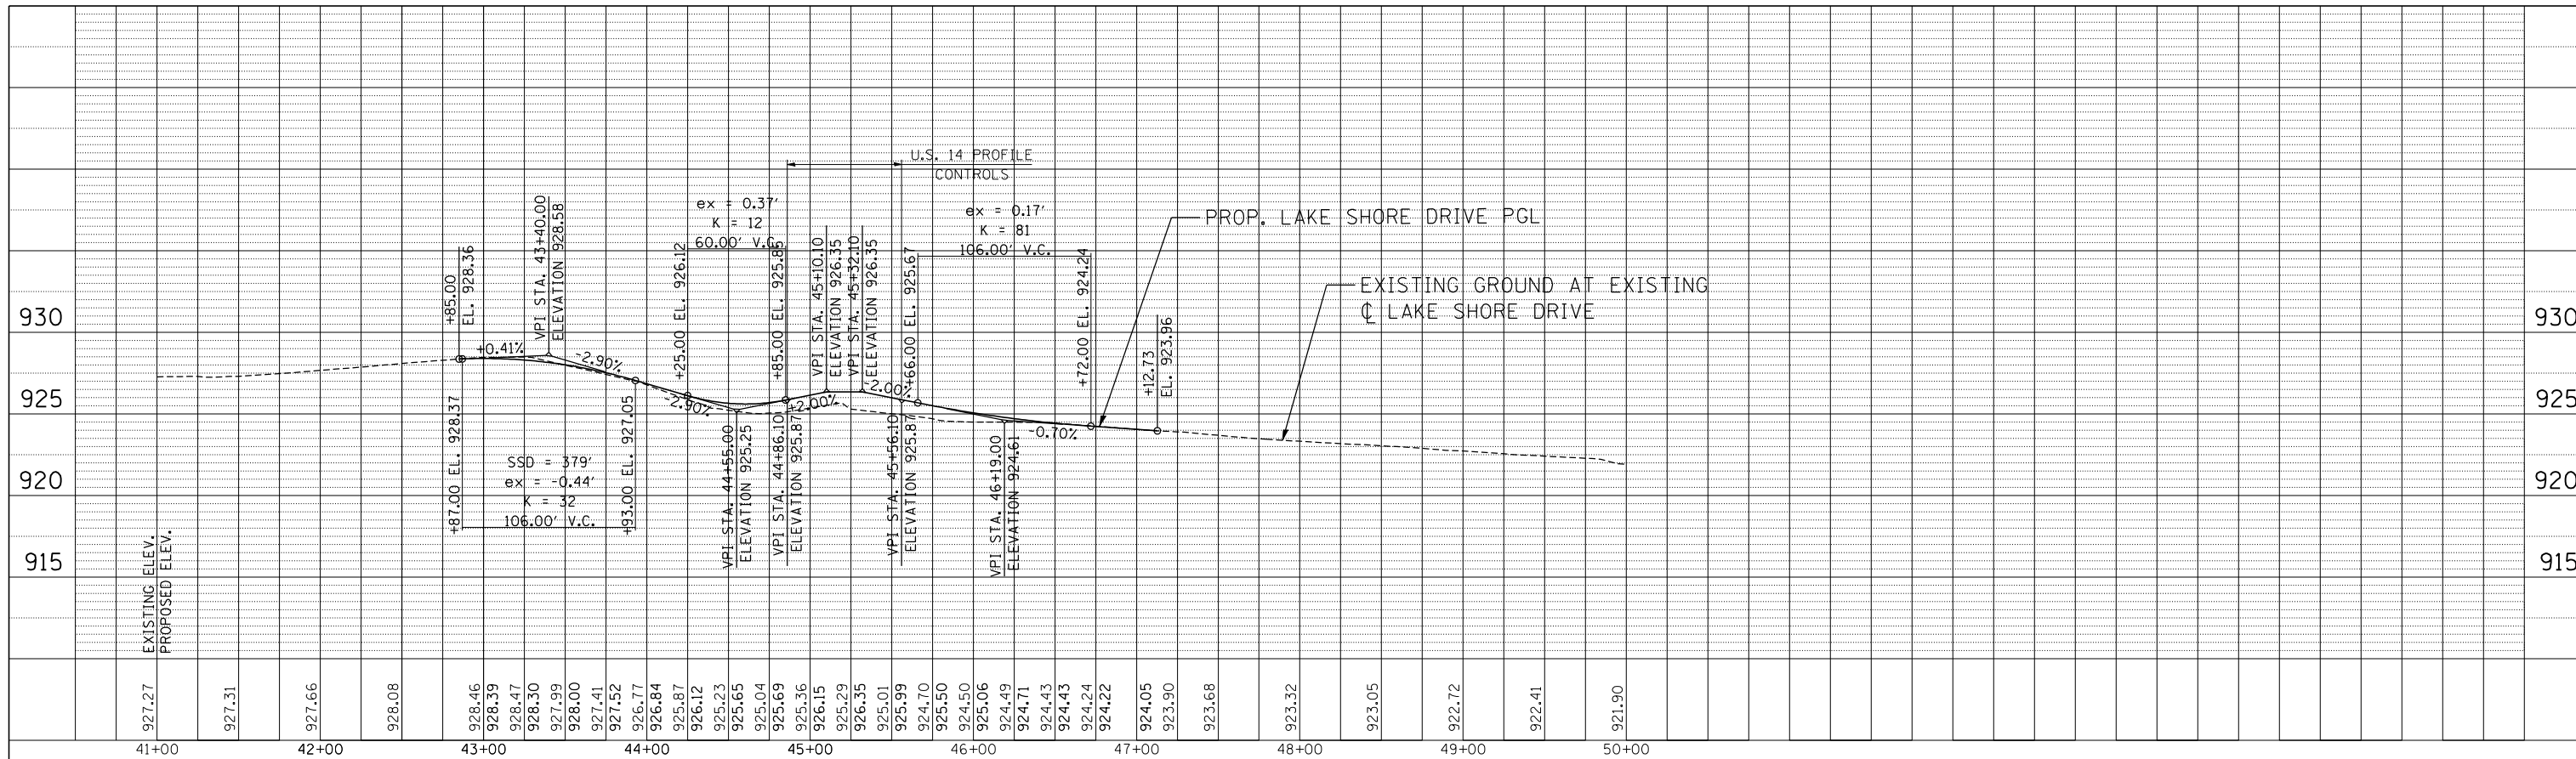

PROFILE	SURVEYED	BY	DATE
	GRADES CHECKED		
	STRUCTURE NOTATIONS CHECKED		
	NOTE BOOK NO.		

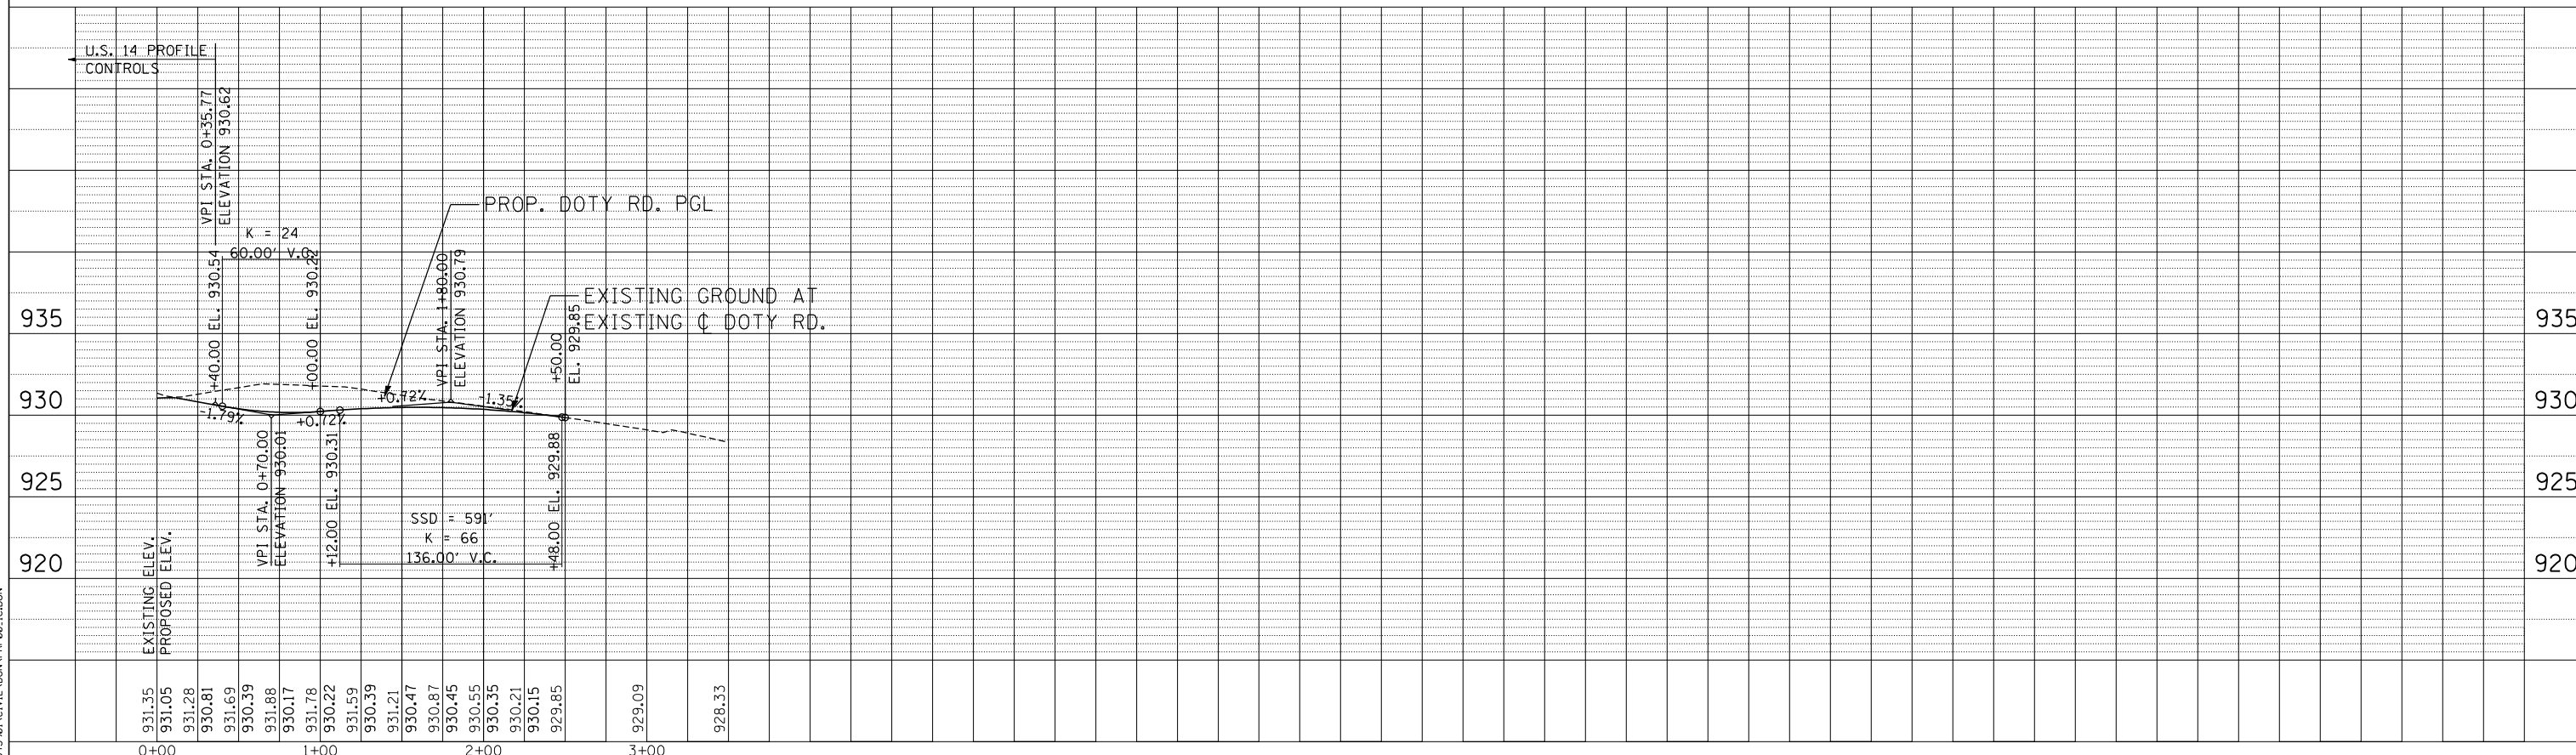

11-07-2013 16:24:45 HECHTBR
 TA:DOCUMENT\134390\CIVIL\UDN\PRF00_IC.DGN

FILE NAME =	USER NAME = HECHTBR	DESIGNED -	REVISED -
FILE.L		DRAWN - RJS	REVISED -
		CHECKED - BRH	REVISED -
		DATE - 11/01/13	REVISED -

STATE OF ILLINOIS
DEPARTMENT OF TRANSPORTATION
 U.S. ROUTE 14

SCALE: HORIZ. 1"=50'

PROPOSED PROFILES
LAKE SHORE DRIVE & DOTY ROAD

VERT.

STA.

TO STA.

F.A.P. RTE.	SECTION	COUNTY	TOTAL SHEETS	SHEET NO.
305	27R-2	MCHENRY	673	73
CONTRACT NO. 62268				
FED. ROAD DIST. NO. 1 ILLINOIS FED. AID PROJECT				