

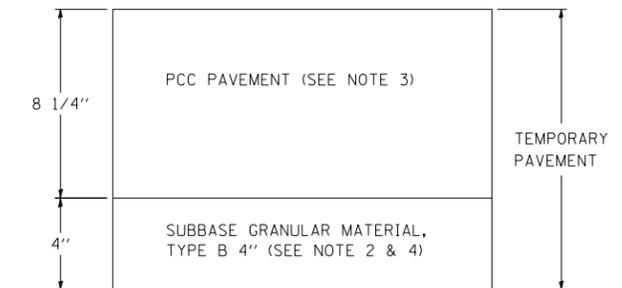


FLEXIBLE DESIGN

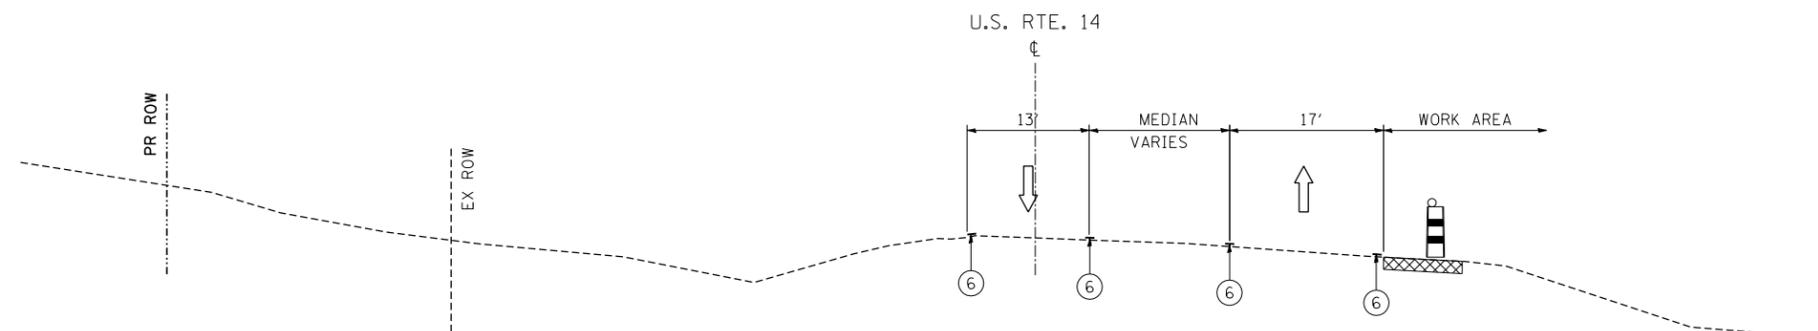

RIGID DESIGN

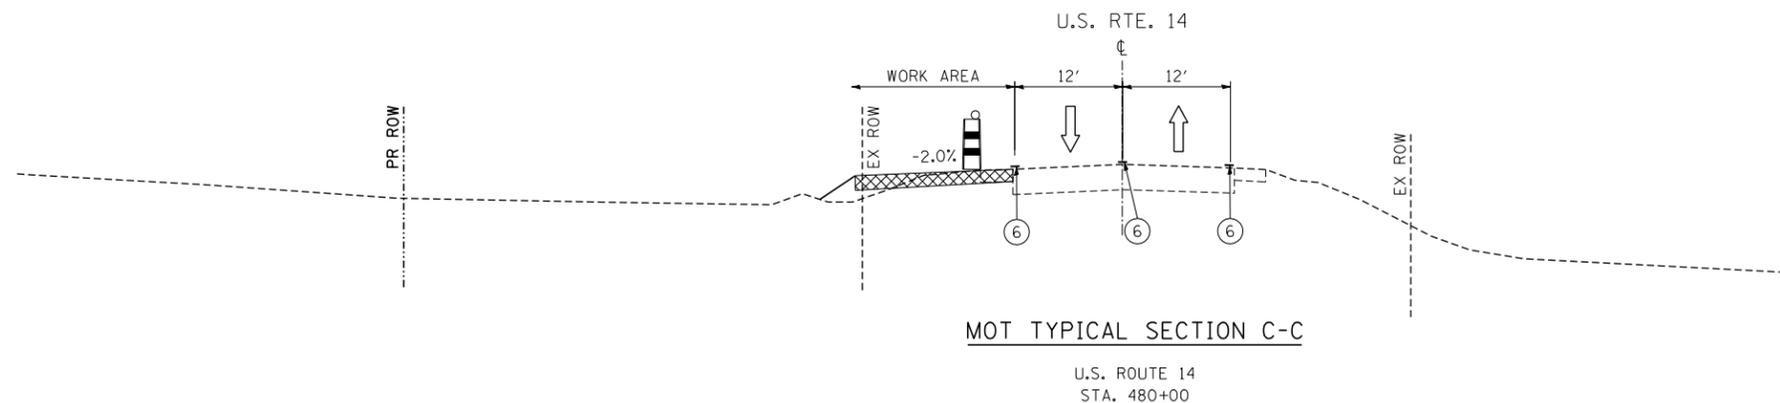

TEMPORARY PAVEMENT SECTION

NOTES

- TEMPORARY PAVEMENT SHALL BE DEFINED AS PORTLAND CEMENT CONCRETE OR HMA PAVEMENT AND SHALL INCLUDED SUBBASE GRANULAR MATERIAL, TYPE B 4".
- THE THICKNESS OF THE SUBBASE GRANULAR MATERIAL TYPE B SHALL BE INCREASED TO 12" IN AREAS OF SUBGRADE SOILS WITH AN IBR <2.5. THE INCREASED THICKNESS OF SUBBASE GRANULAR MATERIAL WILL BE PAID FOR AT THE CONTRACT UNIT PRICE PER SQUARE YARD FOR SUBBASE GRANULAR MATERIAL, TYPE B 8".
- IF CONTRACTOR CHOOSES TO USE PC CONCRETE TEMPORARY PAVEMENT, THE PAVEMENT SHALL CONSIST OF CLASS PV CONCRETE MEETING THE REQUIREMENTS OF ART. 1020 OF THE STANDARD SPECIFICATIONS.
- THE SUBBASE GRANULAR MATERIAL, TYPE B 4" WILL NOT BE INCLUDED IN THE CONTRACT UNIT PRICE PER SQ YD FOR PAVEMENT REMOVAL. THE REMOVAL OF SUBBASE GRANULAR MATERIAL, TYPE B REQUIRED BY THE PROPOSED CROSS SECTION, WILL BE PAID FOR AT THE CONTRACT UNIT PRICE PER CU YD FOR EARTH EXCAVATION.

MAINTENANCE OF TRAFFIC LEGEND

- TEMPORARY PAVEMENT (SEE SHT 83 FOR SECTION)
- TEMPORARY CONCRETE BARRIER
- TYPE II BARRICADE OR DRUM W/ TYPE C STEADY BURN BI-DIRECTIONAL LIGHT
- DOUBLE VERTICAL PANEL WITH TYPE C STEADY BURN BI-DIRECTIONAL LIGHT
- EXISTING TRAFFIC DIRECTION
- PROPOSED TRAFFIC DIRECTION
- ① PVT MK - LINE 4" WHITE
- ② PVT MK - LINE 4" YELLOW
- ③ PVT MK - DBL 4" YELLOW
- ④ PVT MK - LINE 6" WHITE
- ⑤ PVT MK - LINE 8" WHITE
- ⑥ EXISTING PAVEMENT MARKING
- Ⓣ TEMP PVT MK
- Ⓜ WET REF TEM TAPE T3

\NTSC00\31\DOCN\11\T18006\1\DOCN\11\GEN00477.DGN  
 11-07-2013 16:25:27  
 HECHTBR  
 T:\DOCUMENT\1934\9901\CIVIL\DOCN\TSC00-37.DGN

FILE NAME = #FILEL#	USER NAME = HECHTBR	DESIGNED -	REVISED -	<b>STATE OF ILLINOIS</b> <b>DEPARTMENT OF TRANSPORTATION</b> U.S. ROUTE 14	<b>MOT TYPICAL SECTIONS</b> <b>U.S. ROUTE 14</b> <b>PRESTAGE</b>			F.A.P. RTE.	SECTION	COUNTY	TOTAL SHEETS	SHEET NO.
exp U.S. Services Inc. Chicago, IL BUILDINGS-EARTH & ENVIRONMENT-ENERGY INDUSTRIAL-INFRASTRUCTURE-SUSTAINABILITY	PLOT SCALE = #SCALE#	DRAWN - JP	REVISED -					305	27R-2	MCHENRY	673	83
PLOT DATE = #DATE#	DATE - 11/01/13	CHECKED - BRH	REVISED -					CONTRACT NO. 62268				
								FED. ROAD DIST. NO. 1 ILLINOIS FED. AID PROJECT				
				SCALE: N.T.S.	SHEET NO.	OF SHEETS	STA.	TO STA.				