


NOTES

1. TRAFFIC CONTROL AND PROTECTION SHALL BE AS SHOWN ON THE PLANS AND IN ACCORDANCE WITH THE APPLICABLE HIGHWAY STANDARD FOR THE PROPOSED PRESTAGE WORK.

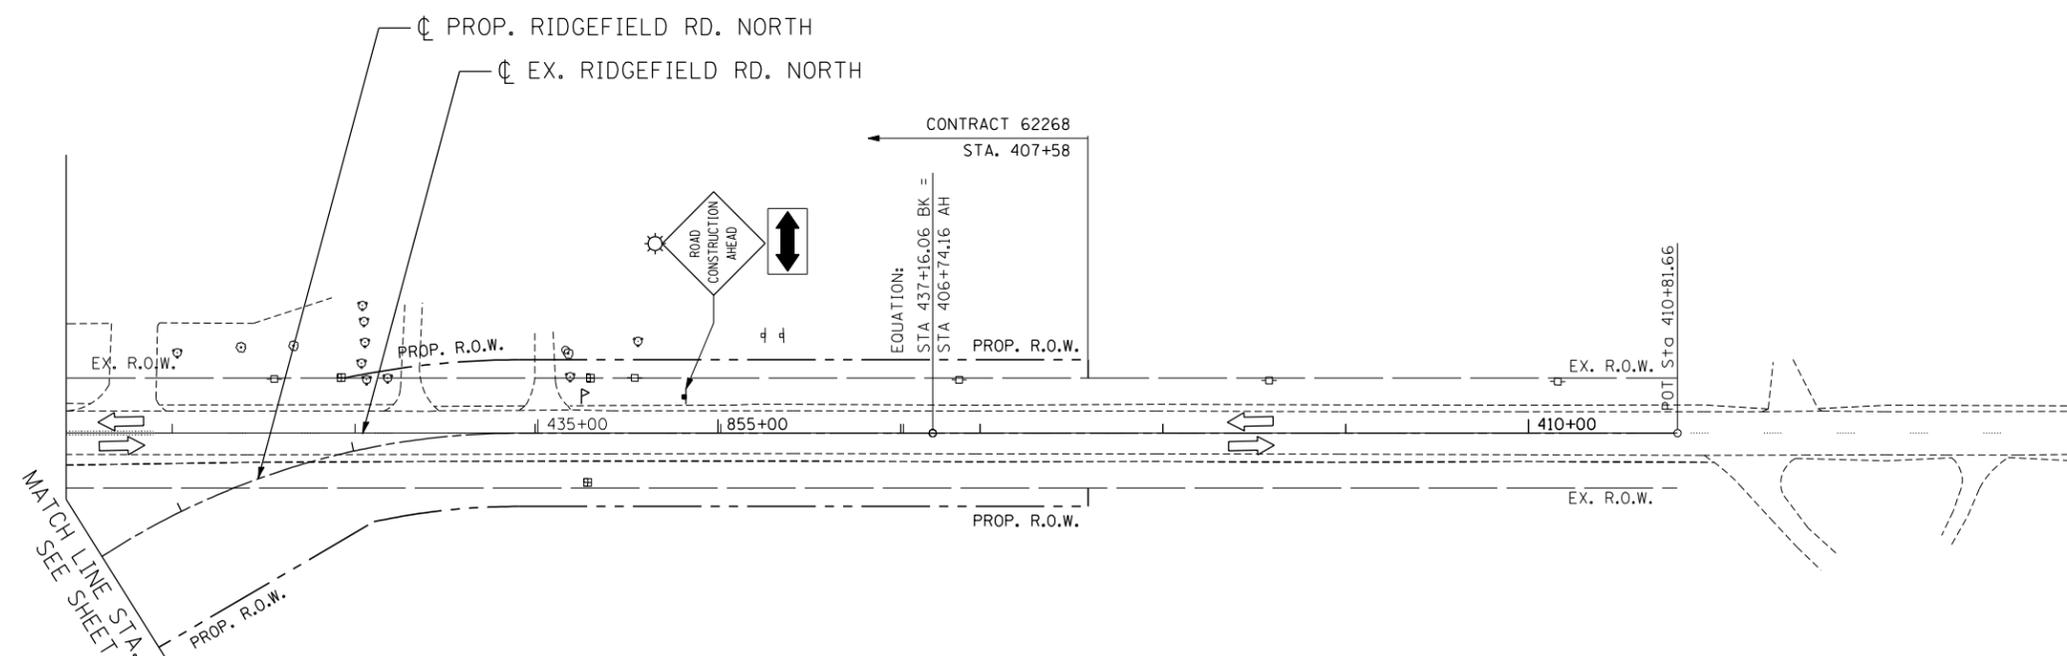

MAINTENANCE OF TRAFFIC LEGEND

WORK AREA	EXISTING TRAFFIC DIRECTION	ARROW BOARD	PVT MK - LINE 4" WHITE	PVT MK - LINE 24" WHITE
TEMPORARY PAVEMENT (CURRENT STAGE)	PROPOSED TRAFFIC DIRECTION	DOUBLE VERTICAL PANEL WITH TYPE C STEADY BURN LIGHT	PVT MK - LINE 4" YELLOW	PVT MK - LINE 8" WHITE
TEMPORARY PAVEMENT (PREVIOUS STAGES)	BARRICADE, TYPE III, W/ TYPE A FLASHING LIGHTS	PROPOSED SIGN	PVT MK - DBL 4" YELLOW	TEMP PVT MK
CONSTRUCTED PAVEMENT	TYPE II BARRICADE OR DRUM W/ TYPE C STEADY BURN BI-DIRECTIONAL LIGHT	TYPE II BARRICADE OR DRUM W/ TYPE A FLASHING LIGHT	PVT MK - LINE 6" WHITE	WET REF TEM TAPE T3
	TYPE B MONO-DIRECTIONAL FLASHING LIGHT		PVT MK - LINE 12"	
			PVT MK - LTRS & SYMB	

STATE OF ILLINOIS
DEPARTMENT OF TRANSPORTATION
 U.S. ROUTE 14

MAINTENANCE OF TRAFFIC
PRESTAGE
LILY POND & RIDGEFIELD ROAD

SCALE: 1"=50' SHEET NO. OF SHEETS STA. TO STA.

F.A.P. RTE.	SECTION	COUNTY	TOTAL SHEETS	SHEET NO.
305	27R-2	MCHENRY	673	103
FED. ROAD DIST. NO. 1 ILLINOIS FED. AID PROJECT			CONTRACT NO. 62268	

FILE NAME = ... USER NAME = HECHTBR ... DESIGNED - ... REVISED - ... DRAWN - JP ... CHECKED - KA ... DATE - 11/01/13 ... PLOT SCALE = *SCALE* ... PLOT DATE = *DATE*

