
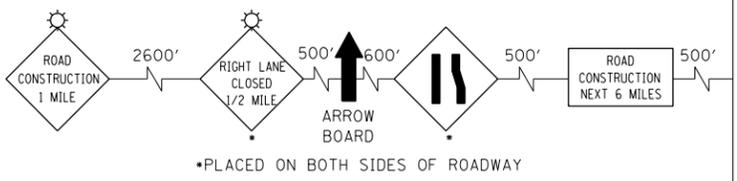


MAINTENANCE OF TRAFFIC LEGEND

	WORK AREA		EXISTING TRAFFIC DIRECTION		ARROW BOARD		PVT MK - LINE 4" WHITE		PVT MK - LINE 24" WHITE
	TEMPORARY PAVEMENT (CURRENT STAGE)		PROPOSED TRAFFIC DIRECTION		DOUBLE VERTICAL PANEL WITH TYPE C STEADY BURN LIGHT		PVT MK - LINE 4" YELLOW		PVT MK - LINE 8" WHITE
	TEMPORARY PAVEMENT (PREVIOUS STAGES)		BARRICADE, TYPE III, W/ TYPE A FLASHING LIGHTS		PROPOSED SIGN		PVT MK - DBL 4" YELLOW		TEMP PVT MK
	CONSTRUCTED PAVEMENT		TYPE II BARRICADE OR DRUM W/ TYPE C STEADY BURN BI-DIRECTIONAL LIGHT		TYPE II BARRICADE OR DRUM W/ TYPE A FLASHING LIGHT		PVT MK - LINE 6" WHITE		WET REF TEM TAPE T3
			TYPE B MONO-DIRECTIONAL FLASHING LIGHT				PVT MK - LINE 12"		
							PVT MK - LTRS & SYMB		

NOTE:
SIGN ASSEMBLY SHALL ALSO BE PLACED ON NB IL ROUTE 47 SOUTH OF US 14, A MINIMUM OF 500' PRIOR TO US 14. (TYPICAL ALL STAGES)

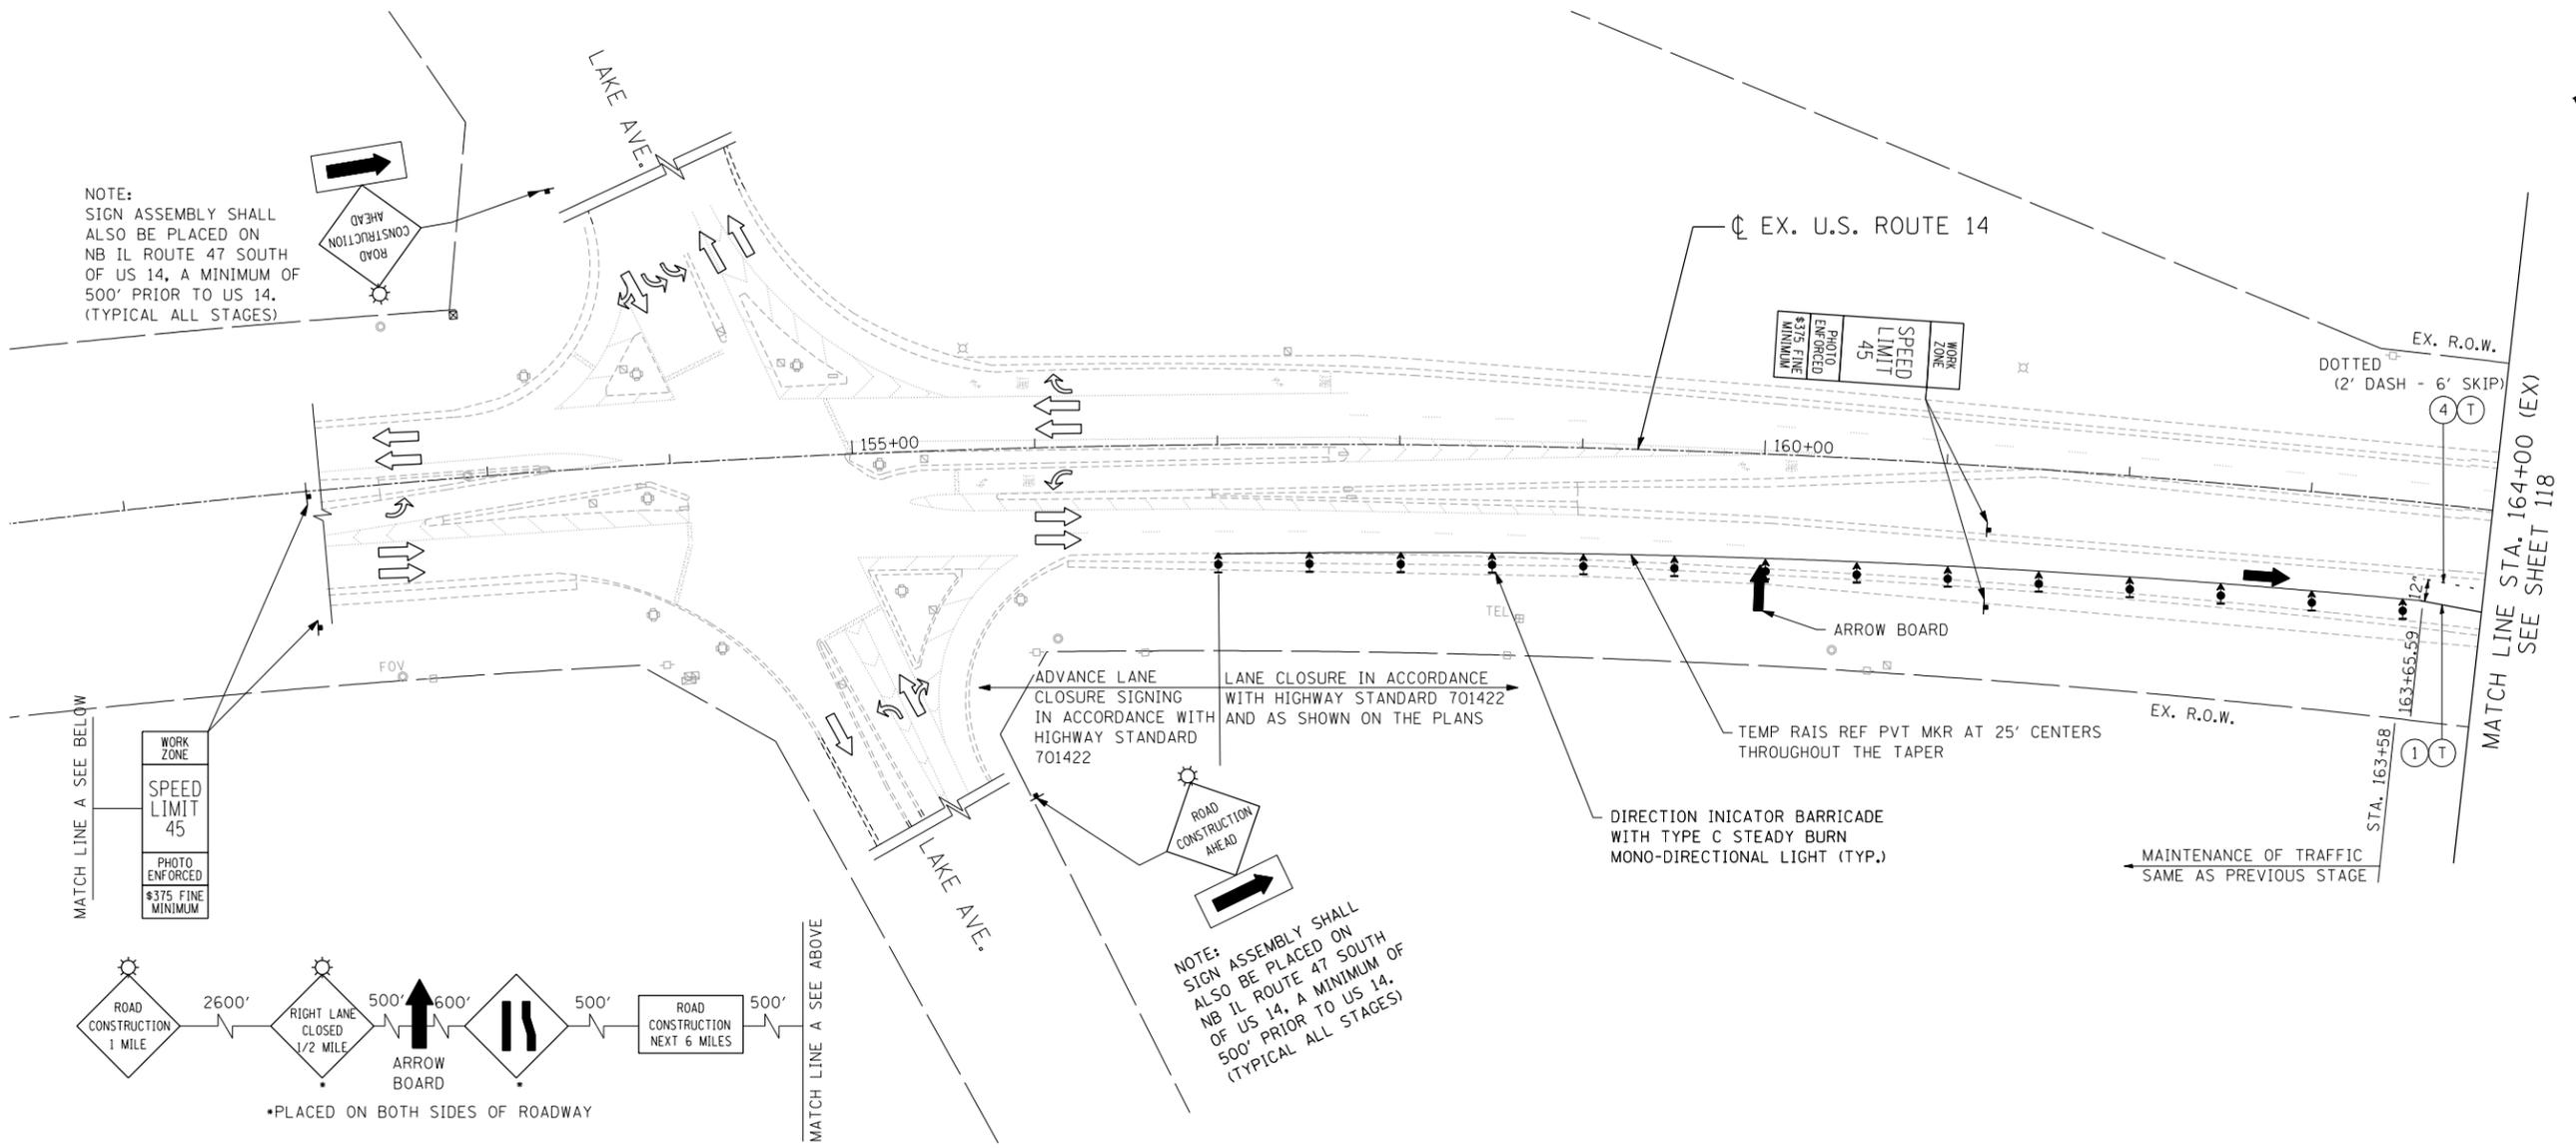

NOTE:
SIGN ASSEMBLY SHALL ALSO BE PLACED ON NB IL ROUTE 47 SOUTH OF US 14, A MINIMUM OF 500' PRIOR TO US 14. (TYPICAL ALL STAGES)

FILE NAME = ... USER NAME = HECHTBR ... DESIGNED - ... REVISED - ...
 DRAWN - JP ... CHECKED - KA ... DATE - 11/01/13 ...
 exp U.S. Services Inc. BUILDINGS-EARTH & ENVIRONMENT-ENERGY INDUSTRIAL-INFRASTRUCTURE-SUSTAINABILITY

**STATE OF ILLINOIS
DEPARTMENT OF TRANSPORTATION**
U.S. ROUTE 14

**MAINTENANCE OF TRAFFIC
STAGE 1.1 SUBSTAGE A-2
STA. 152+00 (EX) TO STA. 164+00 (EX)**
SCALE: 1"=50' SHEET NO. OF SHEETS STA. TO STA.

F.A.P. RTE.	SECTION	COUNTY	TOTAL SHEETS	SHEET NO.
305	27R-2	MCHENRY	673	117
FED. ROAD DIST. NO. 1 ILLINOIS FED. AID PROJECT			CONTRACT NO. 62268	