


MAINTENANCE OF TRAFFIC LEGEND

- | | | | | | | | | | |
|--|--------------------------------------|--|----------------------------|--|---|--|-------------------------|--|-------------------------|
| | WORK AREA | | EXISTING TRAFFIC DIRECTION | | ARROW BOARD | | PVT MK - LINE 4" WHITE | | PVT MK - LINE 24" WHITE |
| | TEMPORARY PAVEMENT (CURRENT STAGE) | | PROPOSED TRAFFIC DIRECTION | | DOUBLE VERTICAL PANEL WITH TYPE C STEADY BURN LIGHT | | PVT MK - LINE 4" YELLOW | | PVT MK - LINE 8" WHITE |
| | TEMPORARY PAVEMENT (PREVIOUS STAGES) | | | | PROPOSED SIGN | | PVT MK - DBL 4" YELLOW | | TEMP PVT MK |
| | CONSTRUCTED PAVEMENT | | | | TYPE II BARRICADE OR DRUM W/ BI-DIRECTIONAL LIGHT | | PVT MK - LINE 6" WHITE | | WET REF TEM TAPE T3 |
| | | | | | TYPE II BARRICADE OR DRUM W/ TYPE A FLASHING LIGHT | | PVT MK - LINE 12" | | PVT MK - LTRS & SYMB |
| | | | | | TYPE B MONO-DIRECTIONAL FLASHING LIGHT | | | | |

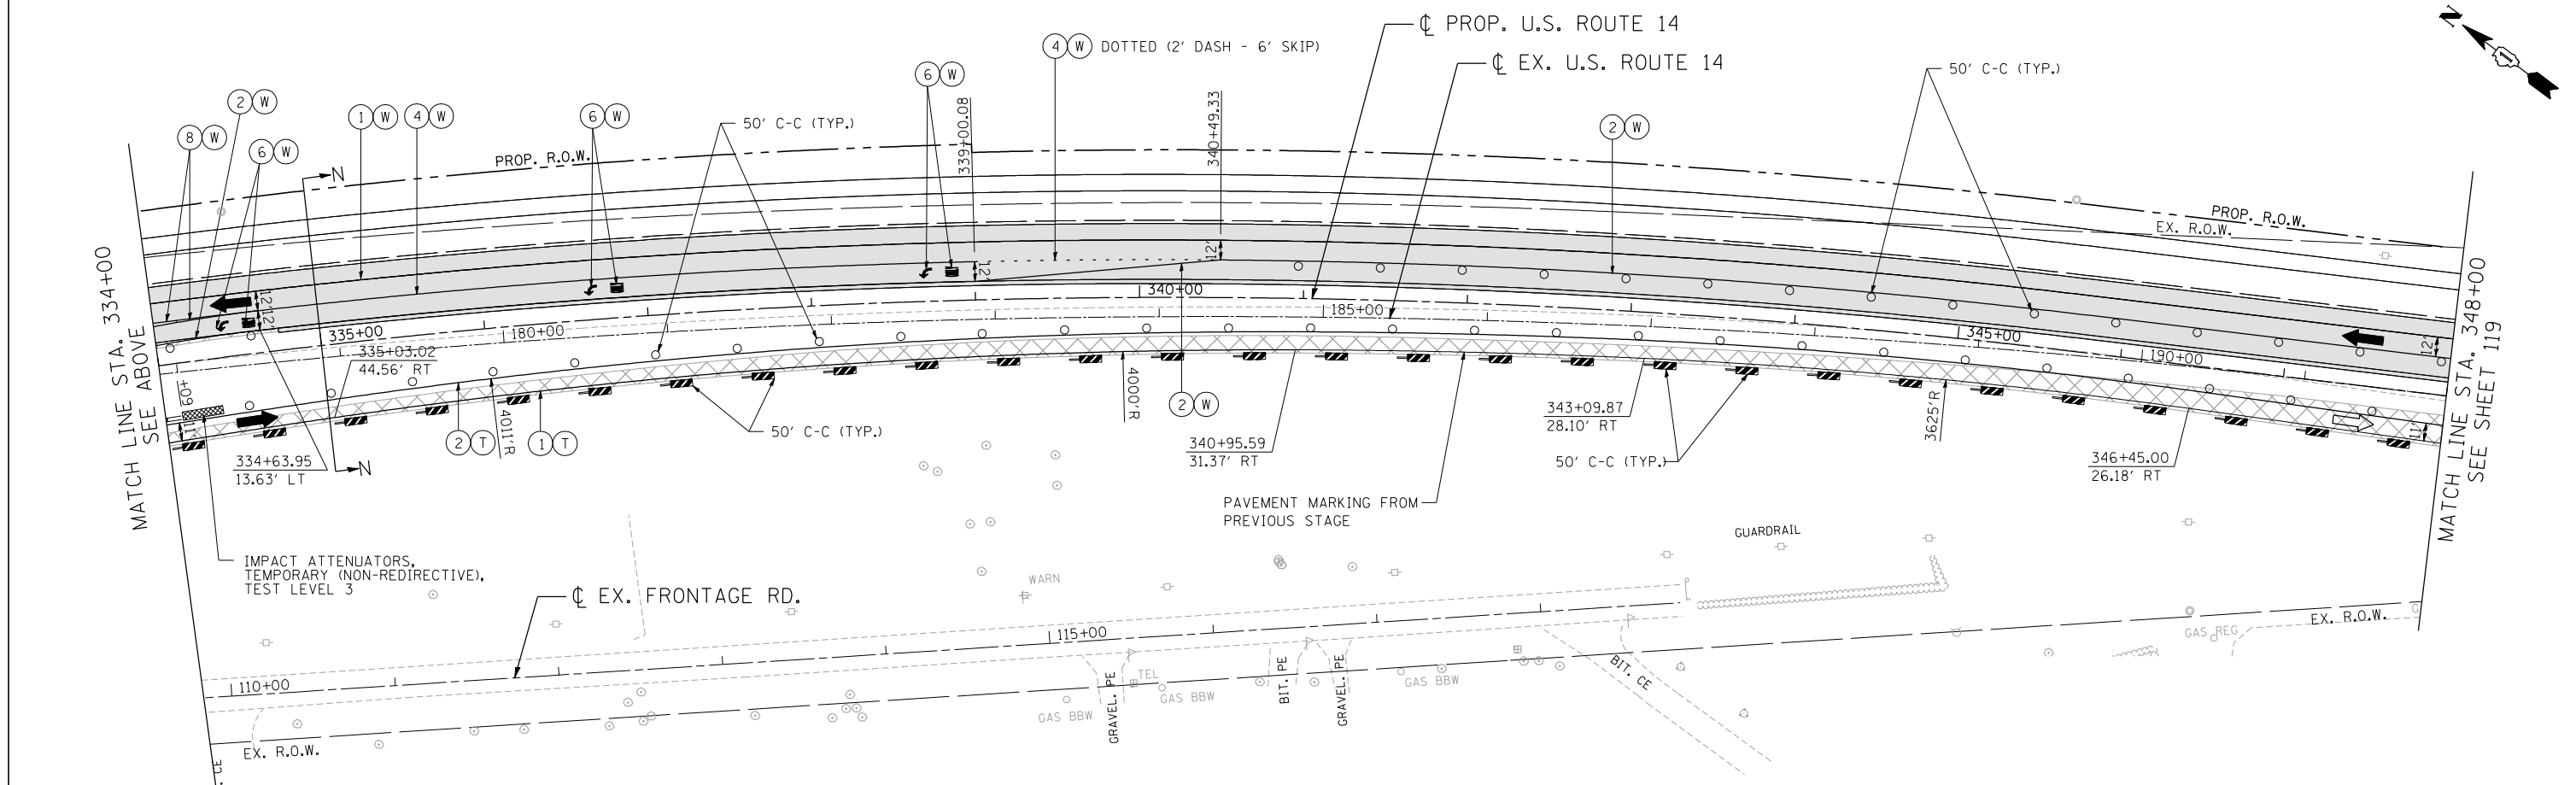

11-06-2013 15:56:17
 T:\DOCUMENT\1934\9801\CIVIL\DCN\M0100_05.DGN
 HECHTBR
 exp U.S. Services Inc.
 CHICAGO, IL
 BUILDINGS-EARTH & ENVIRONMENT-ENERGY
 INDUSTRIAL-INFRASTRUCTURE-SUSTAINABILITY

FILE NAME = #FILEL#	USER NAME = HECHTBR	DESIGNED -	REVISED -	STATE OF ILLINOIS DEPARTMENT OF TRANSPORTATION U.S. ROUTE 14	MAINTENANCE OF TRAFFIC STAGE 1.1 SUBSTAGE A-2 STA. 164+00 (EX) TO STA. 348+00	F.A.P. RTE.	SECTION	COUNTY	TOTAL SHEETS	SHEET NO.
PLOT SCALE = #SCALE#	CHECKED - KA	REVISIED -	305			27R-2	MCHENRY	673	118	
PLOT DATE = #DATE#	DATE - 11/01/13	REVISIED -	CONTRACT NO. 62268							
						FED. ROAD DIST. NO. 1 ILLINOIS FED. AID PROJECT				