


MAINTENANCE OF TRAFFIC LEGEND

- | | | | | | | | | | |
|--|--------------------------------------|--|----------------------------|--|--|--|---------------------------|--|---------------------------|
| | WORK AREA | | EXISTING TRAFFIC DIRECTION | | ARROW BOARD | | 1 PVT MK - LINE 4" WHITE | | 7 PVT MK - LINE 24" WHITE |
| | TEMPORARY PAVEMENT (CURRENT STAGE) | | PROPOSED TRAFFIC DIRECTION | | DOUBLE VERTICAL PANEL WITH TYPE C STEADY BURN LIGHT | | 2 PVT MK - LINE 4" YELLOW | | 8 PVT MK - LINE 8" WHITE |
| | TEMPORARY PAVEMENT (PREVIOUS STAGES) | | | | PROPOSED SIGN | | 3 PVT MK - DBL 4" YELLOW | | T TEMP PVT MK |
| | CONSTRUCTED PAVEMENT | | | | TYPE II BARRICADE OR DRUM W/ TYPE C STEADY BURN BI-DIRECTIONAL LIGHT | | 4 PVT MK - LINE 6" WHITE | | W WET REF TEM TAPE T3 |
| | | | | | TYPE A FLASHING LIGHT | | 5 PVT MK - LINE 12" | | |
| | | | | | TYPE A FLASHING LIGHT | | 6 PVT MK - LTRS & SYMB | | |

NOTES

- TEMPORARY PAVEMENT SHALL BE CONSTRUCTED AFTER PROPOSED PAVEMENT HAS BEEN CONSTRUCTED AND CONSTRUCTED 2' WIDER THAN EDGE OF TRAVELED LANE SHOWN ON SHT 124.

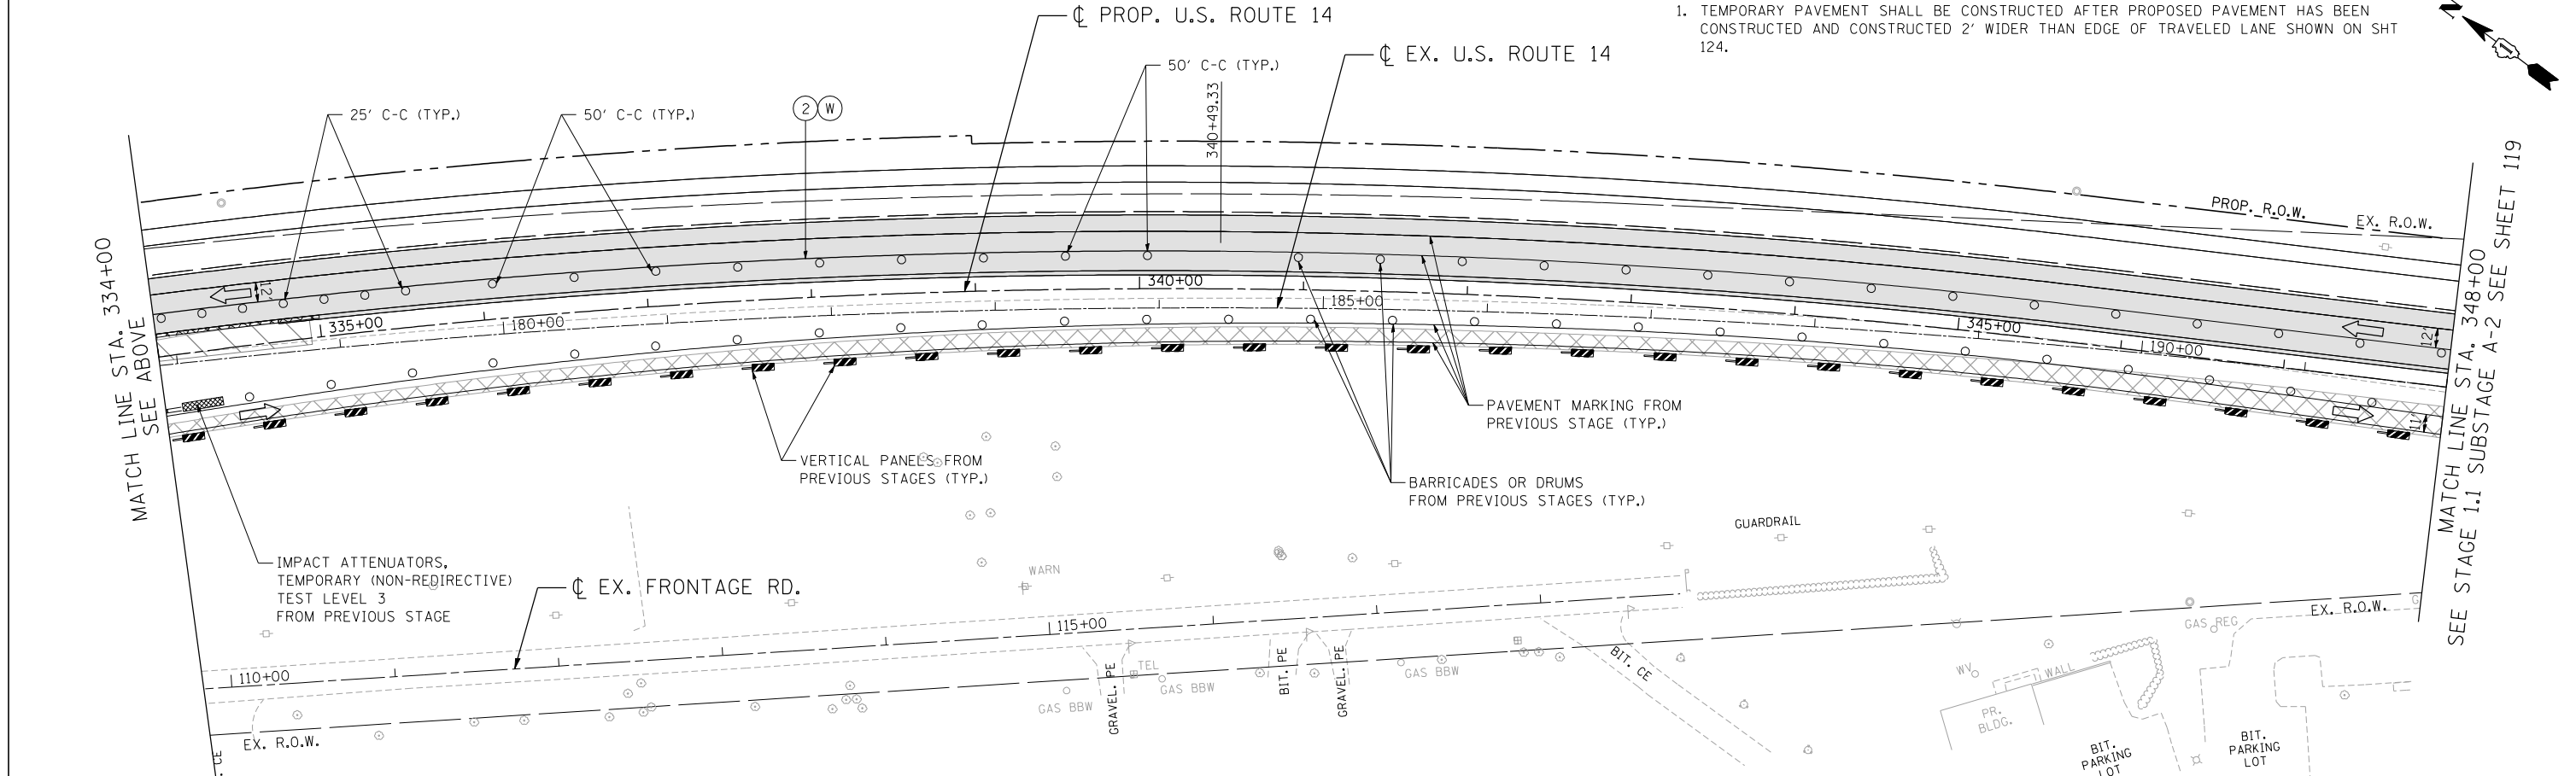

FILE NAME = ... USER NAME = HECHTBR ... DESIGNED - ... REVISED - ... DRAWN - JP ... CHECKED - KA ... DATE - 11/01/13 ... PLOT SCALE = *SCALE* ... PLOT DATE = *DATE*

STATE OF ILLINOIS DEPARTMENT OF TRANSPORTATION U.S. ROUTE 14		MAINTENANCE OF TRAFFIC STAGE 1.1 SUBSTAGE A-3 STA. 164+00 (EX) TO STA. 348+00		F.A.P. RTE. 305	SECTION 27R-2	COUNTY MCHENRY	TOTAL SHEETS 673	SHEET NO. 120
SCALE: 1"=50'		SHEET NO. OF SHEETS STA. TO STA.		CONTRACT NO. 62268				
FED. ROAD DIST. NO. 1 ILLINOIS FED. AID PROJECT								