


**MAINTENANCE OF TRAFFIC LEGEND**

	WORK AREA		EXISTING TRAFFIC DIRECTION		ARROW BOARD		PVT MK - LINE 4" WHITE		PVT MK - LINE 24" WHITE
	TEMPORARY PAVEMENT (CURRENT STAGE)		PROPOSED TRAFFIC DIRECTION		DOUBLE VERTICAL PANEL WITH TYPE C STEADY BURN LIGHT		PVT MK - LINE 4" YELLOW		PVT MK - LINE 8" WHITE
	TEMPORARY PAVEMENT (PREVIOUS STAGES)		BARRICADE, TYPE III, W/ TYPE A FLASHING LIGHTS		PROPOSED SIGN		PVT MK - DBL 4" YELLOW		TEMP PVT MK
	CONSTRUCTED PAVEMENT		TYPE II BARRICADE OR DRUM W/ TYPE C STEADY BURN BI-DIRECTIONAL LIGHT		TYPE II BARRICADE OR DRUM W/ TYPE A FLASHING LIGHT		PVT MK - LINE 6" WHITE		WET REF TEM TAPE T3
			TYPE B MONO-DIRECTIONAL FLASHING LIGHT				PVT MK - LINE 12"		
							PVT MK - LTRS & SYMB		

NOTE:  
SIGN ASSEMBLY SHALL ALSO BE PLACED ON NB IL ROUTE 47 SOUTH OF US 14, A MINIMUM OF 500' PRIOR TO US 14. (TYPICAL ALL STAGES)

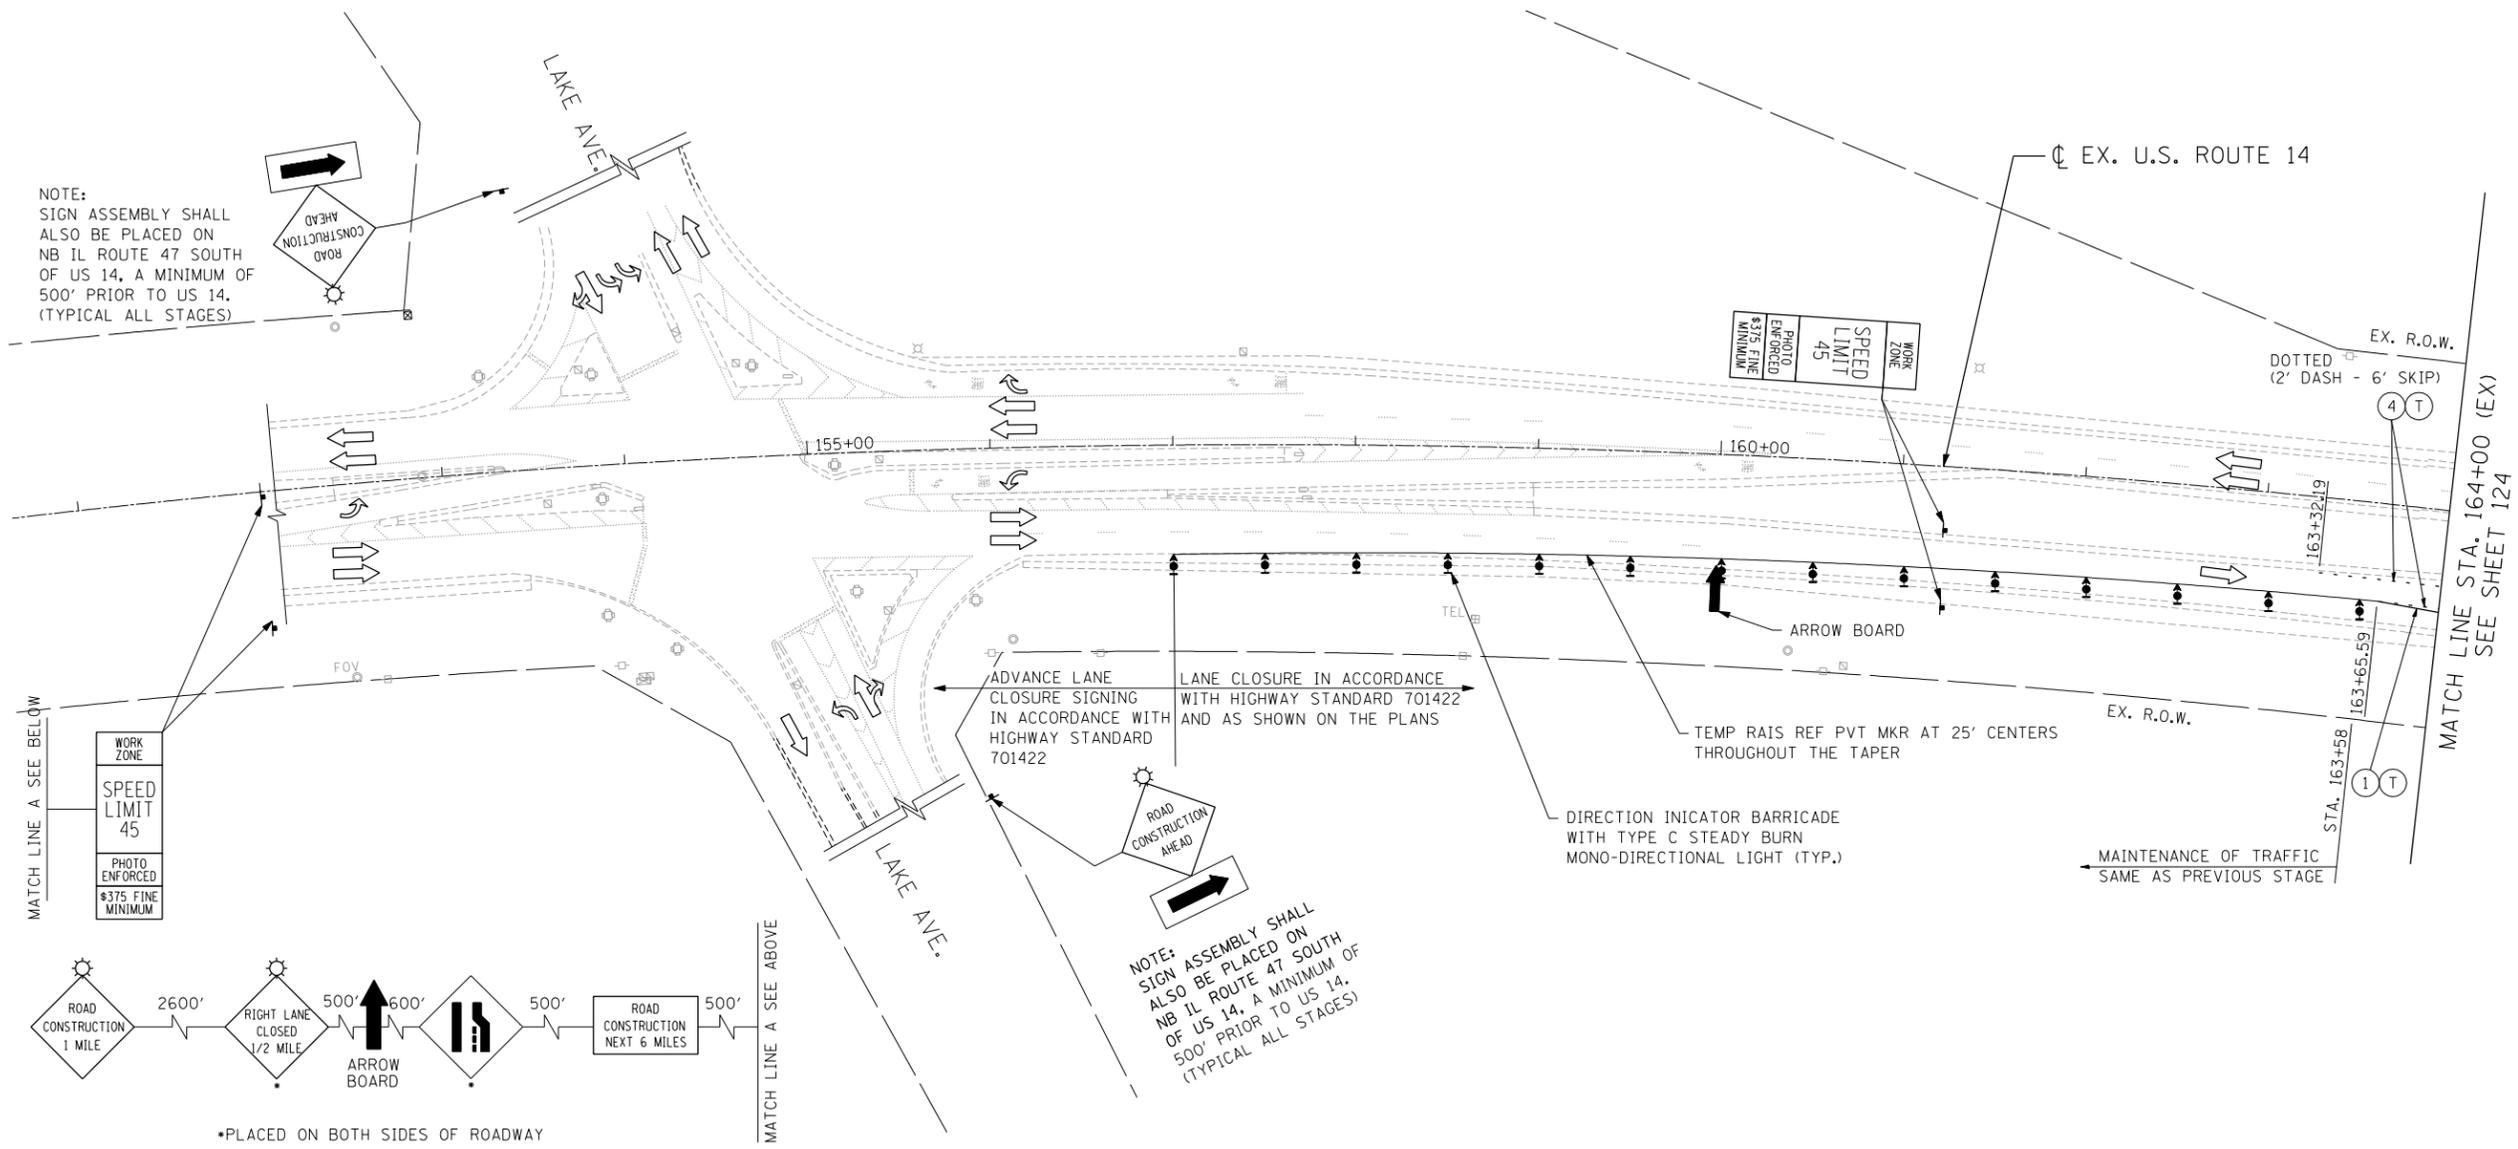

\*PLACED ON BOTH SIDES OF ROADWAY

FILE NAME = ... USER NAME = HECHTBR ... DESIGNED - ... REVISED - ... DRAWN - JP ... CHECKED - KA ... DATE - 11/01/13 ...

<b>STATE OF ILLINOIS</b> <b>DEPARTMENT OF TRANSPORTATION</b> U.S. ROUTE 14		<b>MAINTENANCE OF TRAFFIC</b> <b>STAGE 1.2</b> <b>STA. 152+00 (EX) TO STA. 164+00 (EX)</b>		F.A.P. RTE. 305	SECTION 27R-2	COUNTY MCHENRY	TOTAL SHEETS 673	SHEET NO. 123
SCALE: 1"=50'				SHEET NO. OF SHEETS STA. TO STA.		CONTRACT NO. 62268		
FED. ROAD DIST. NO. 1 ILLINOIS FED. AID PROJECT								