


|          |  |
|----------|--|
| DATE     |  |
| BY       |  |
| SURVEYED |  |
| PLOTTED  |  |
| TEMPLATE |  |
| AREAS    |  |
| CHECKED  |  |
| NO.      |  |

|          |  |
|----------|--|
| DATE     |  |
| BY       |  |
| SURVEYED |  |
| PLOTTED  |  |
| TEMPLATE |  |
| AREAS    |  |
| CHECKED  |  |
| NO.      |  |

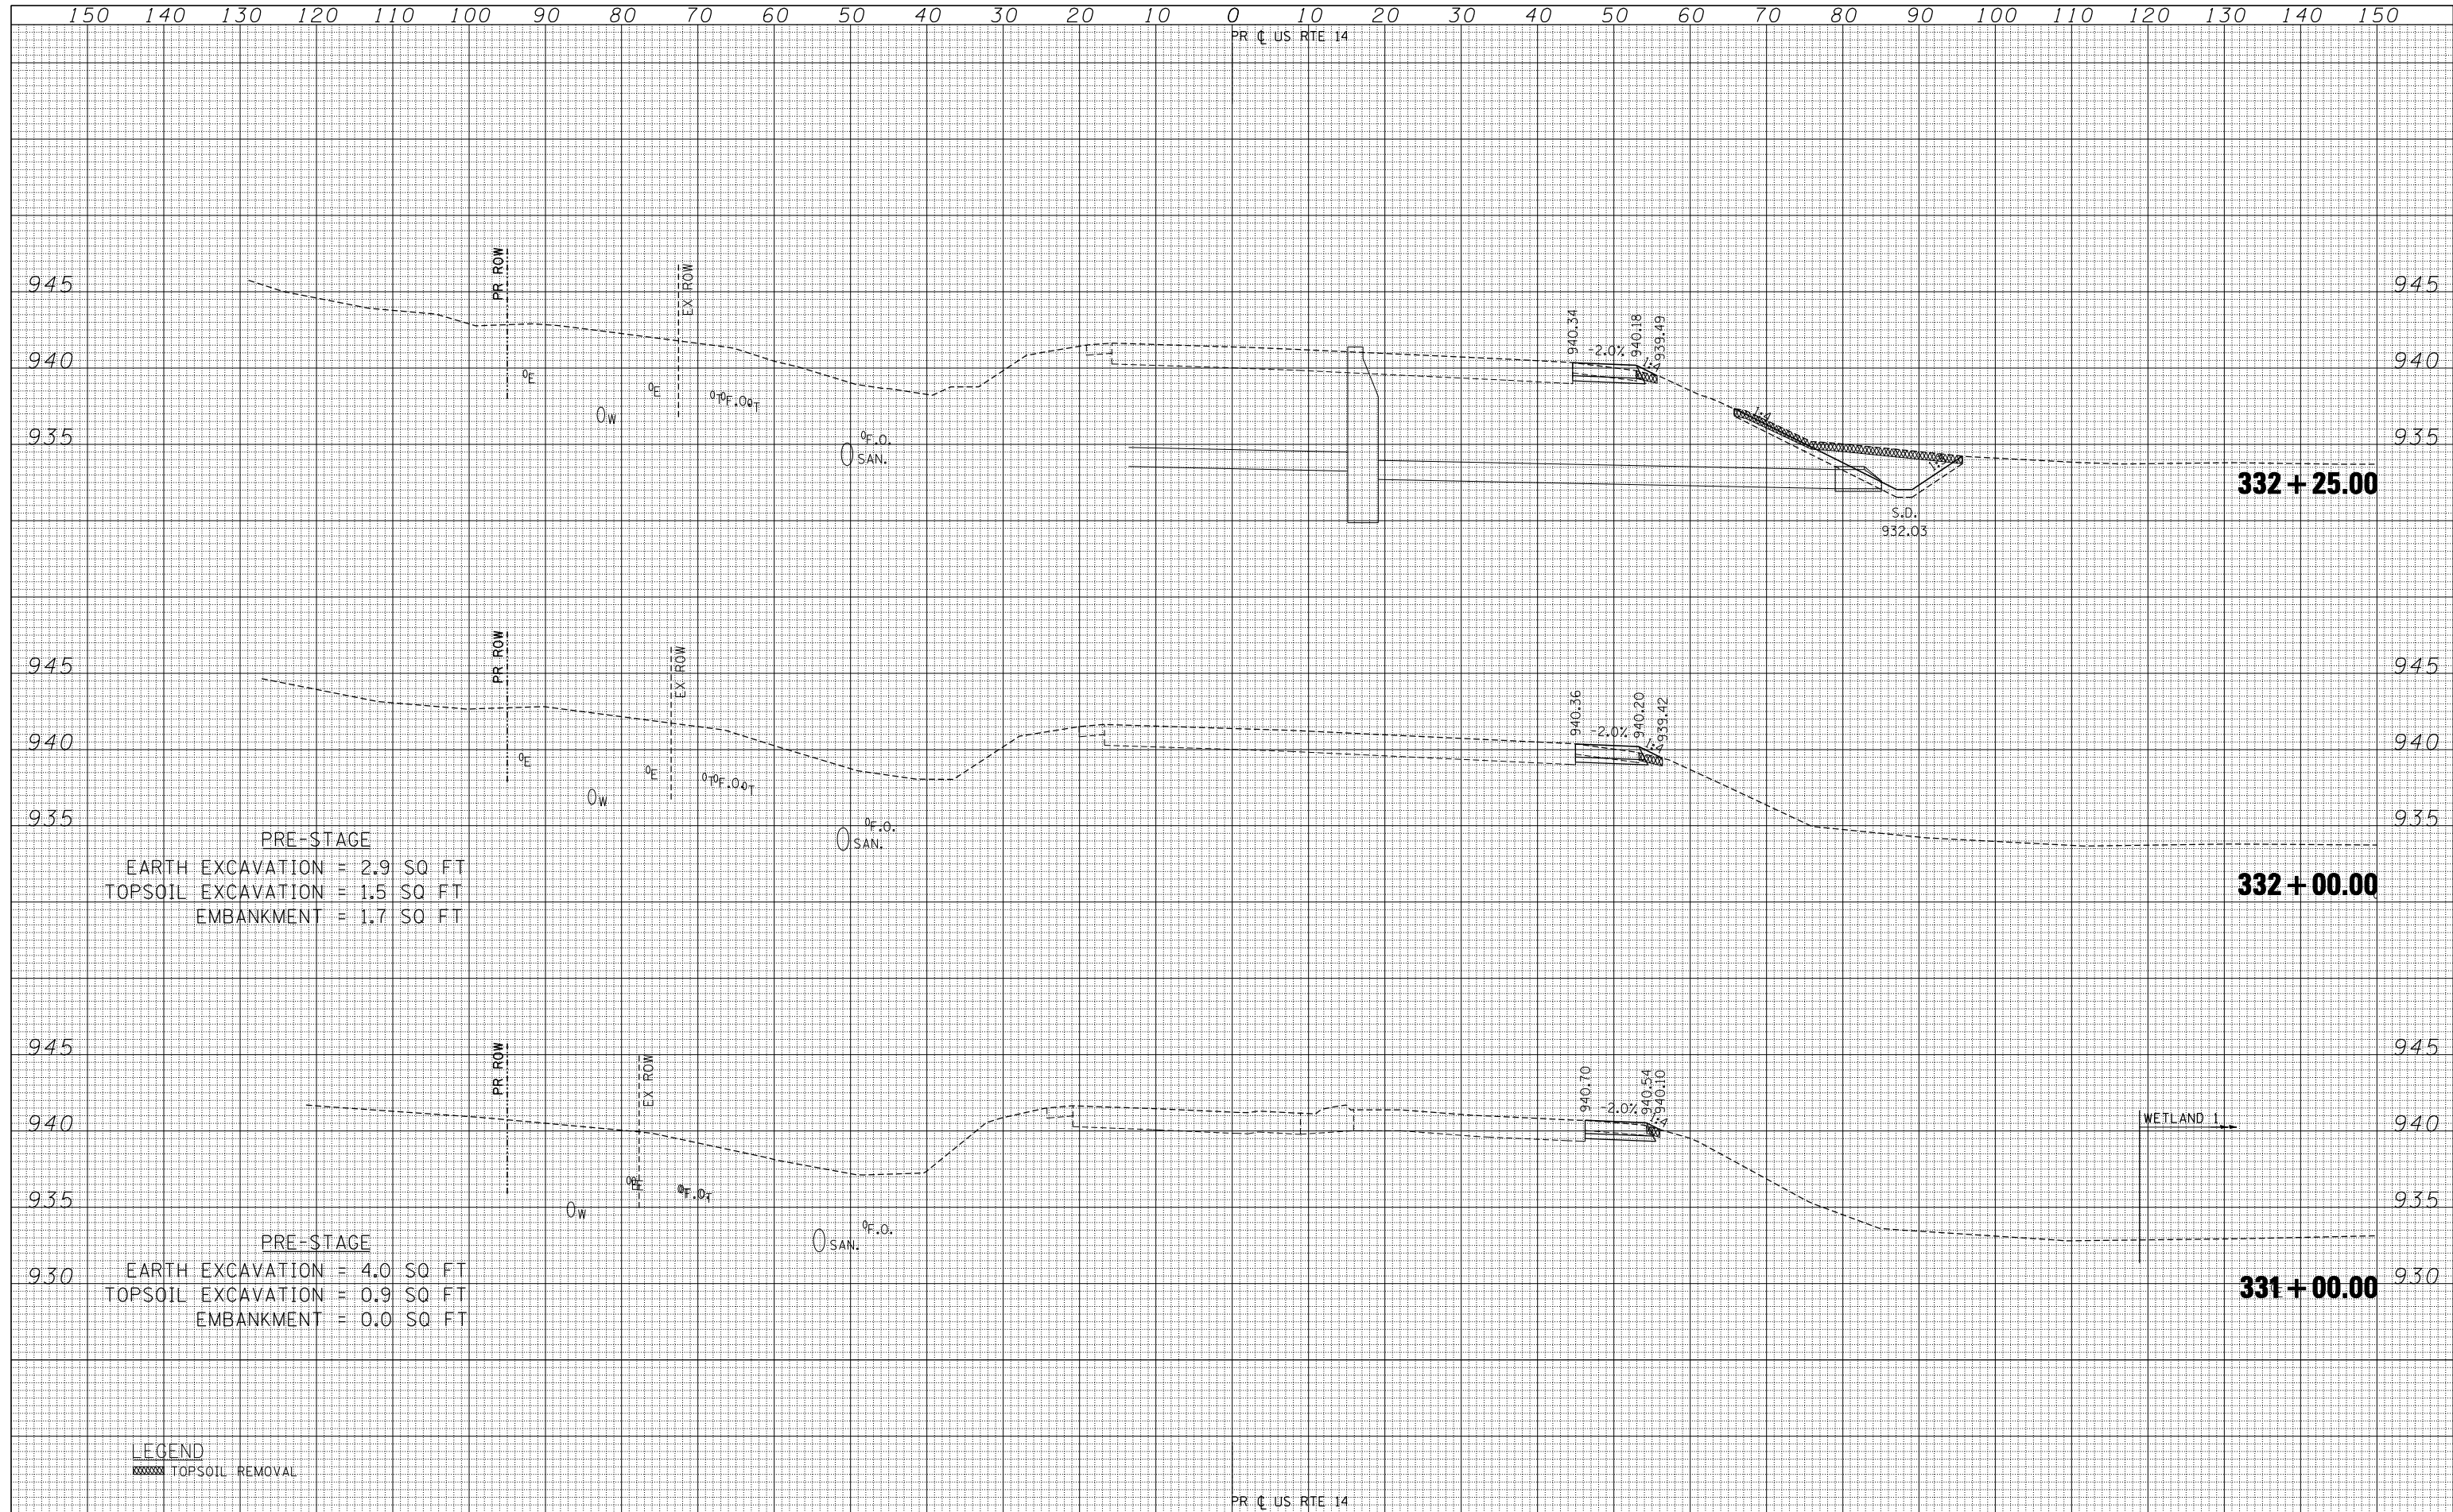

PRE-STAGE  
 EARTH EXCAVATION = 2.9 SQ FT  
 TOPSOIL EXCAVATION = 1.5 SQ FT  
 EMBANKMENT = 1.7 SQ FT

PRE-STAGE  
 EARTH EXCAVATION = 4.0 SQ FT  
 TOPSOIL EXCAVATION = 0.9 SQ FT  
 EMBANKMENT = 0.0 SQ FT

LEGEND  
 [Hatched Box] TOPSOIL REMOVAL

|  |                 |
|--|-----------------|
| FILE NAME                                | USER NAME       |
| *FILEL*                                  | *USERS*         |
| exp U.S. Services Inc.                   | DESIGNED -      |
| Chicago, IL                              | DRAWN - AG      |
| BUILDINGS-EARTH & ENVIRONMENT-ENERGY     | CHECKED - BRH   |
| INDUSTRIAL-INFRASTRUCTURE-SUSTAINABILITY | DATE - 11/01/13 |
|  | REVISED -       |
|  | REVISED -       |
|  | REVISED -       |
|  | REVISED -       |

|            |       |
|------------|-------|
| PLOT SCALE | SCALE |
| *SCALE*    |       |
| PLOT DATE  | DATE  |
| *DATE*     |       |

|          |         |
|----------|---------|
| DESIGNED | REVISED |
| DRAWN    | REVISED |
| CHECKED  | REVISED |
| DATE     | REVISED |

STATE OF ILLINOIS  
 DEPARTMENT OF TRANSPORTATION

U.S. ROUTE 14 PRE-STAGE CROSS SECTIONS

SCALE: HORIZ. 1" = 10' VERT. 1" = 5'  
 STA. 331+00.00 TO STA. 332+25.00

|                           |         |         |                    |           |
|---------------------------|---------|---------|--------------------|-----------|
| F.A.P. RTE.               | SECTION | COUNTY  | TOTAL SHEETS       | SHEET NO. |
| 305                       | 27R-2   | MCHENRY | 673                | 147       |
|                           |         |         | CONTRACT NO. 62268 |           |
| ILLINOIS FED. AID PROJECT |         |         |                    |           |