


DATE	
BY	
SURVEYED	
PLOTTED	
TEMPLATE	
AREAS	
CHECKED	
FINAL SURVEY	
NOTE BOOK	
NO.	

DATE	
BY	
SURVEYED	
PLOTTED	
TEMPLATE	
AREAS	
CHECKED	
ORIGINAL SURVEY	
NOTE BOOK	
NO.	

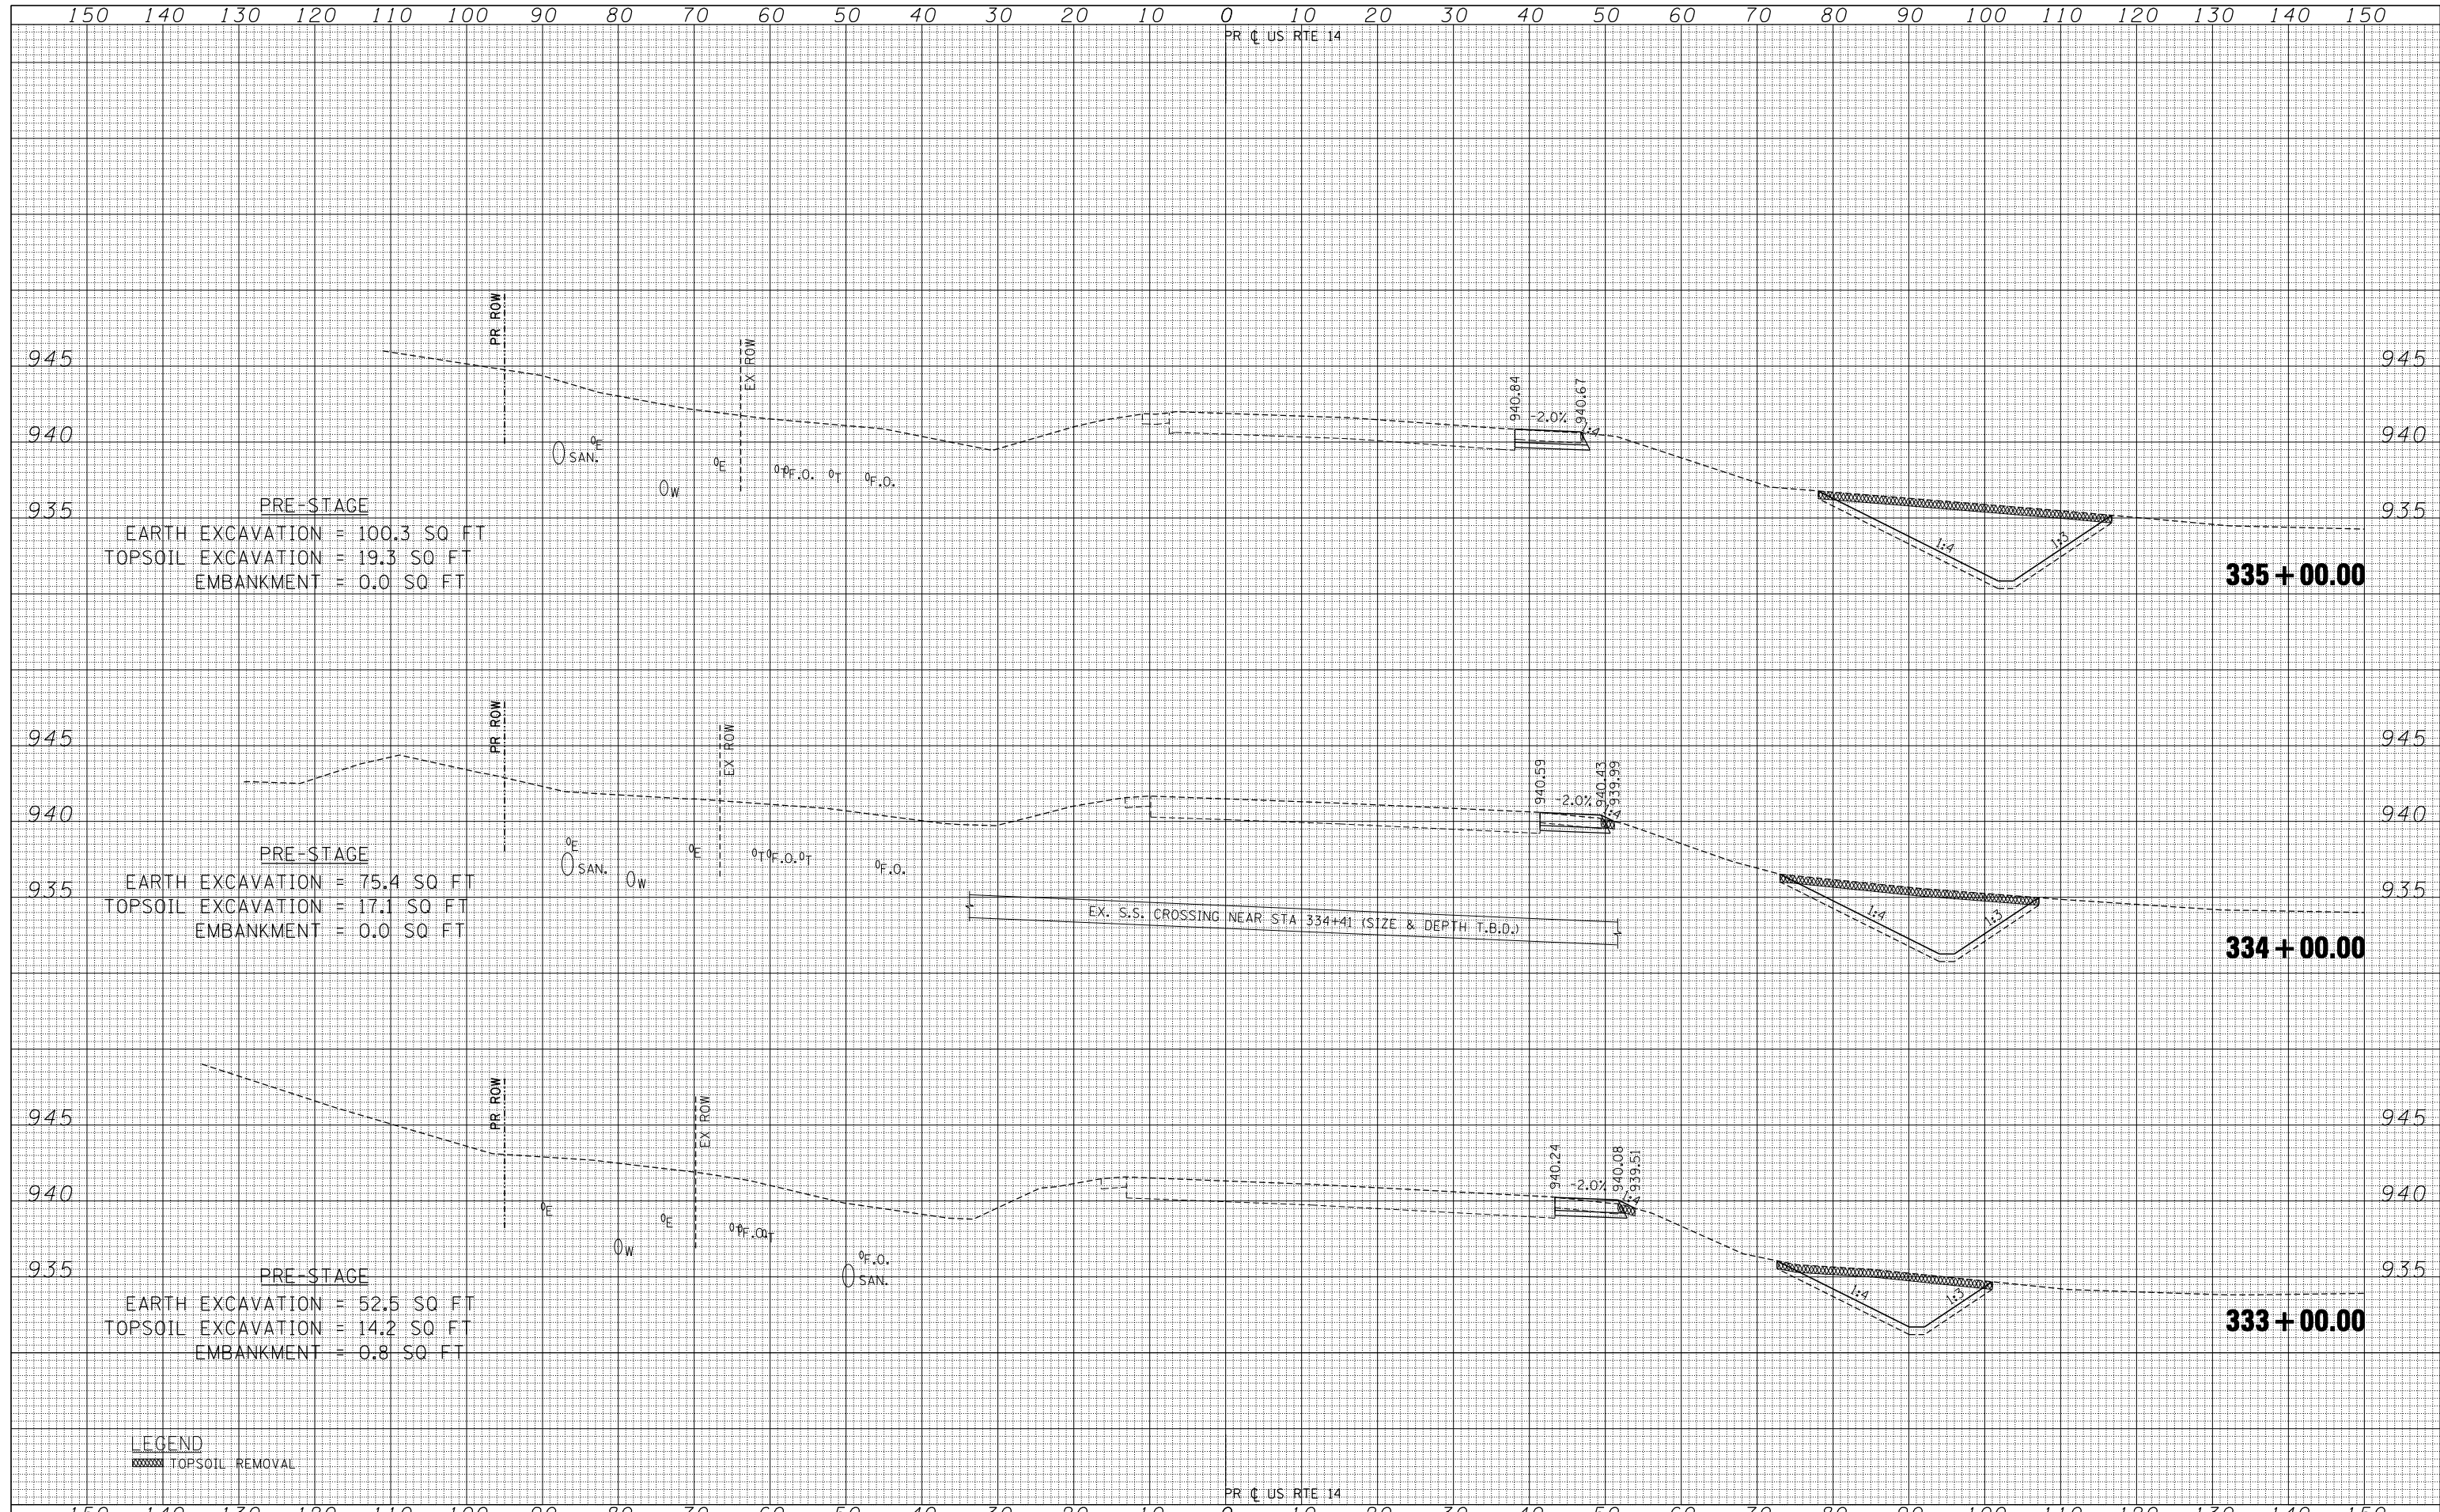

FILE NAME	USER NAME	DESIGNED	REVISED	<b>STATE OF ILLINOIS</b> <b>DEPARTMENT OF TRANSPORTATION</b>	<b>U.S. ROUTE 14 PRE-STAGE CROSS SECTIONS</b>	F.A.P. RTE.	SECTION	COUNTY	TOTAL SHEETS	SHEET NO.
*FILEL*	*USER*	DRAWN	REVISED			305	27R-2	MCHENRY	673	148
PLOT SCALE	*SCALE*	CHECKED	REVISED			CONTRACT NO. 62268		ILLINOIS FED. AID PROJECT		
PLOT DATE	*DATE*	DATE	REVISED			SCALE: HORIZ. 1" = 10' VERT. 1" = 5' STA. 333+00.00 TO STA. 335+00.00				