


DATE	
BY	
FINAL SURVEY	
SURVEYED	
PLOTTED	
TEMPLATE	
NOTE BOOK	
AREAS	
CHECKED	
NO.	

DATE	
BY	
ORIGINAL SURVEY	
SURVEYED	
PLOTTED	
TEMPLATE	
NOTE BOOK	
AREAS	
CHECKED	
NO.	

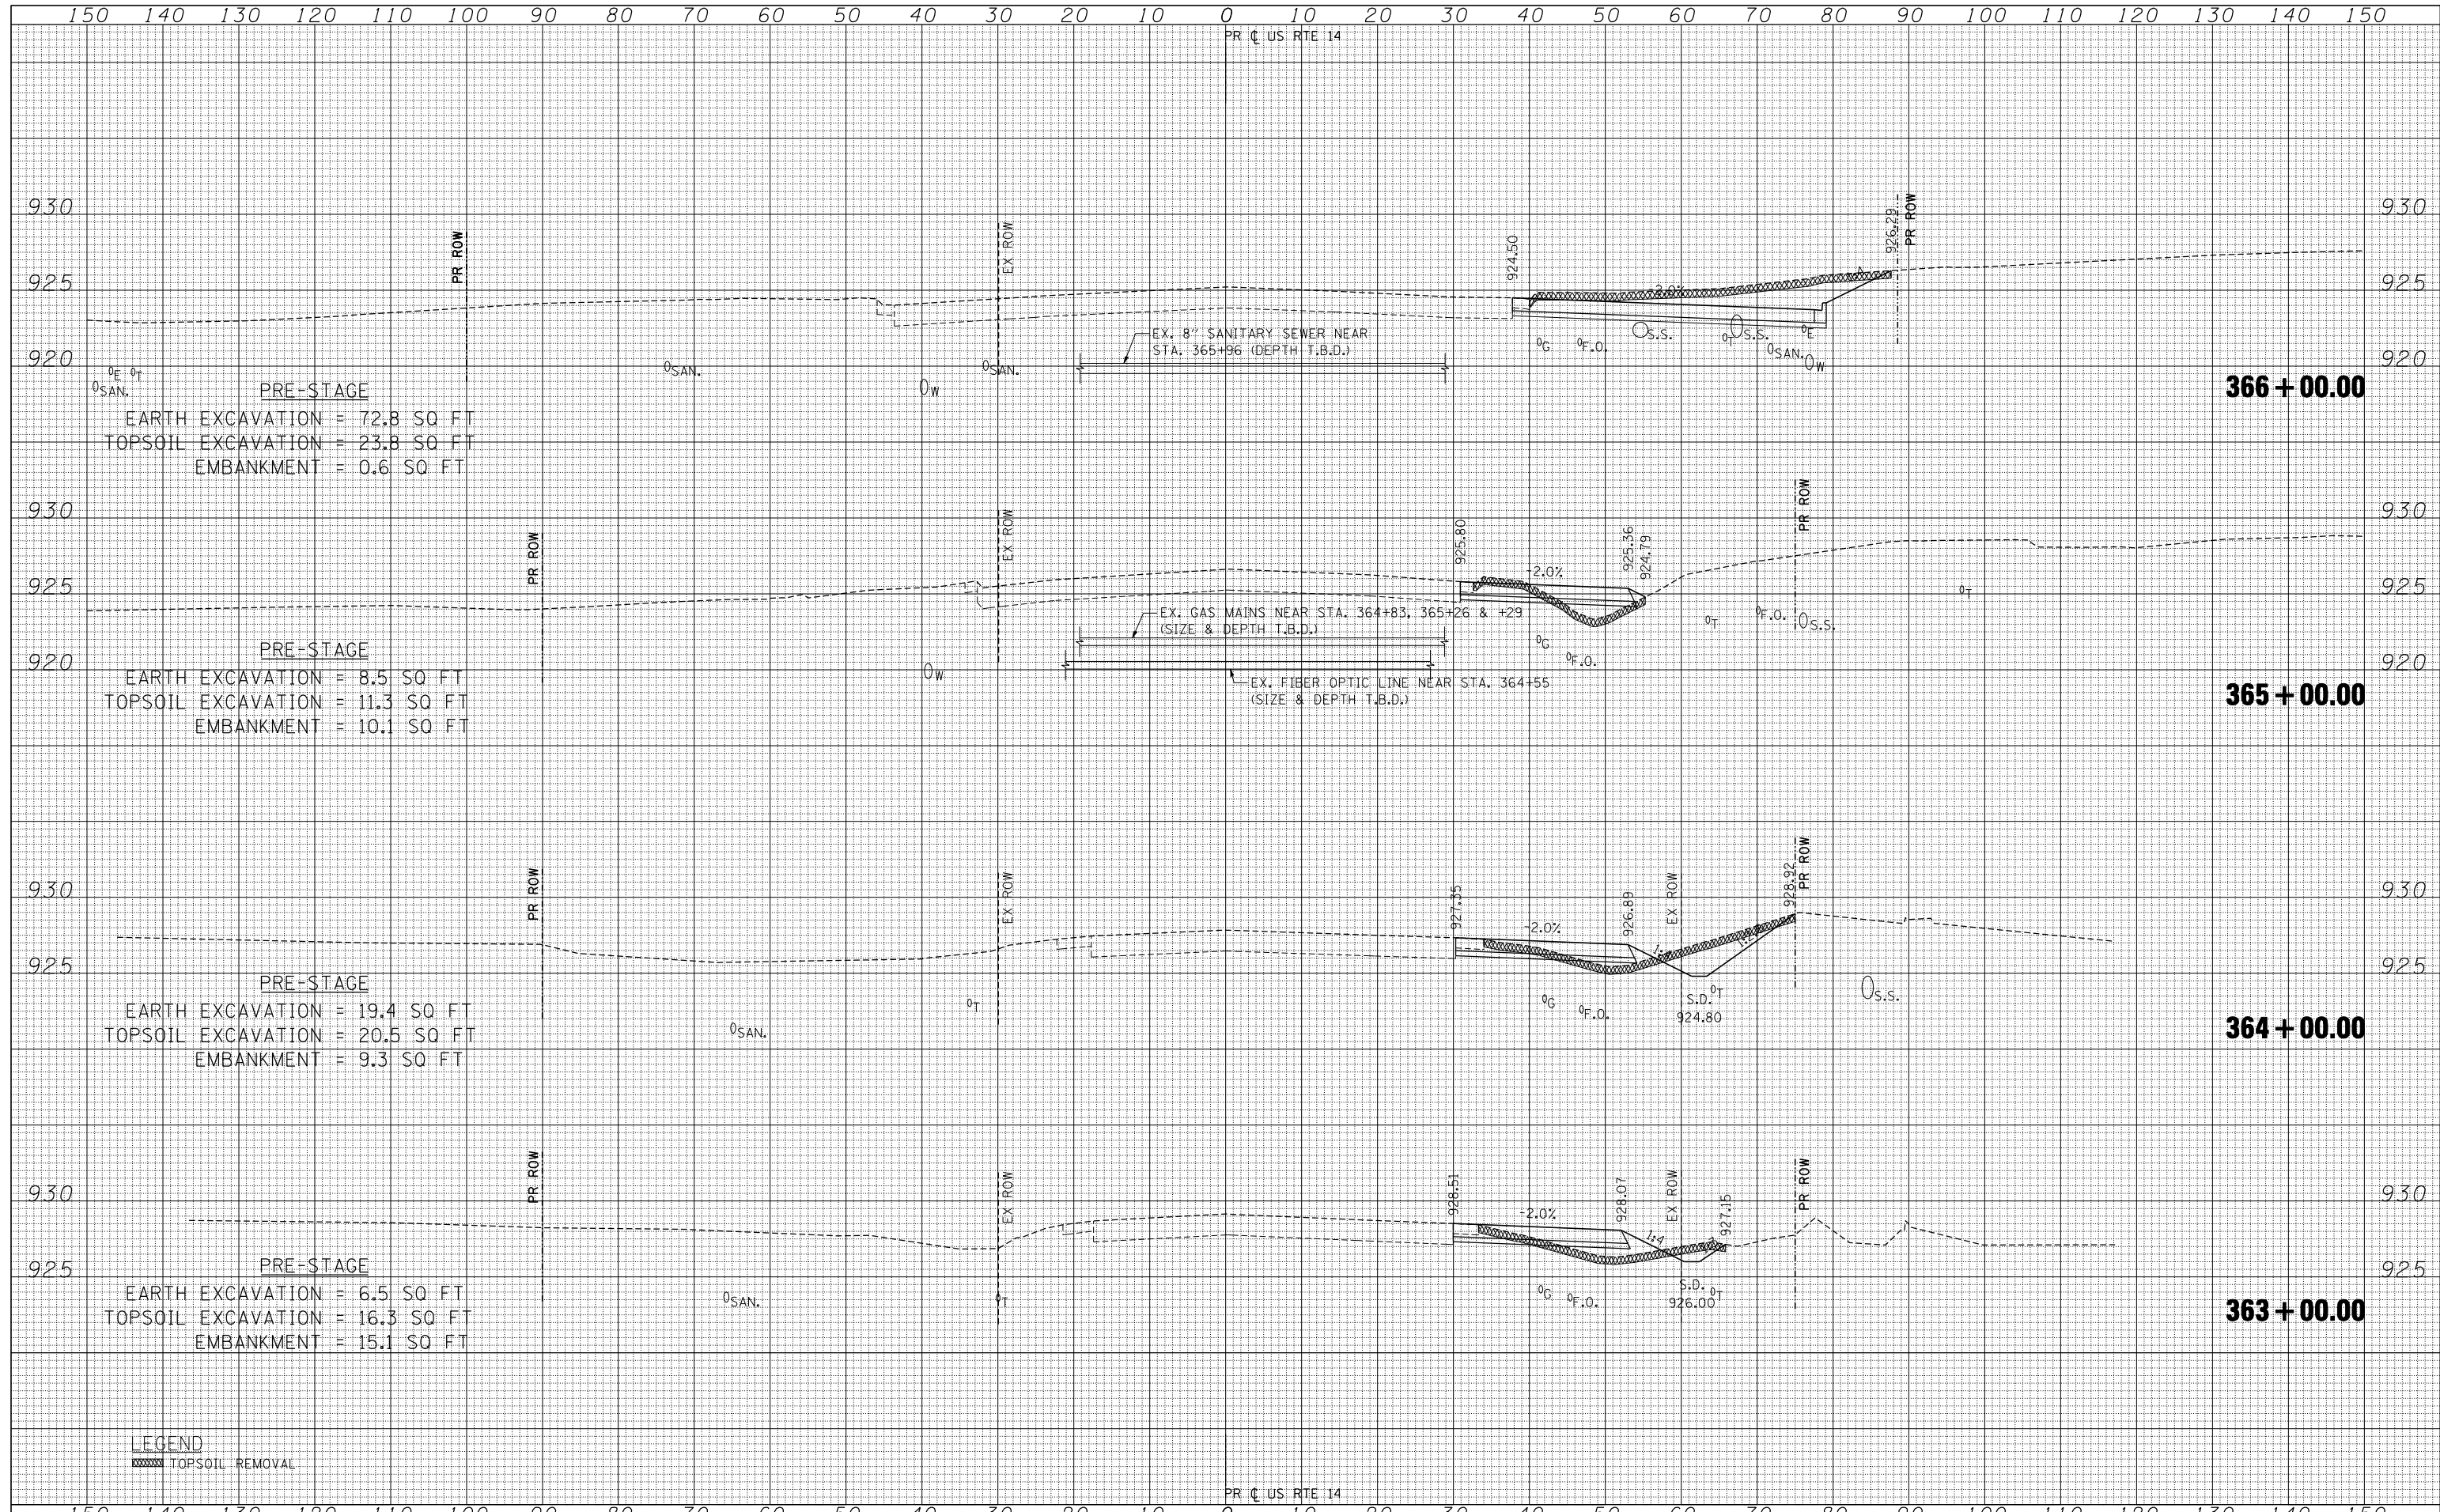

LEGEND
 TOPSOIL REMOVAL

FILE NAME =	USER NAME = *USER*	DESIGNED -	REVISED -	STATE OF ILLINOIS DEPARTMENT OF TRANSPORTATION	U.S. ROUTE 14 PRE-STAGE CROSS SECTIONS	F.A.P. RTE. 305	SECTION 27R-2	COUNTY MCHENRY	TOTAL SHEETS 673	SHEET NO. 158	
FILEL		DRAWN - AG	REVISED -			SCALE: HORIZ. 1" = 10'	VERT. 1" = 5'	STA. 363+00.00 TO STA. 366+00.00	CONTRACT NO. 62268		ILLINOIS FED. AID PROJECT
PLOT SCALE = *SCALE*		CHECKED - BRH	REVISED -								
PLOT DATE = *DATE*		DATE - 11/01/13	REVISED -								