


150 140 130 120 110 100 90 80 70 60 50 40 30 20 10 0 10 20 30 40 50 60 70 80 90 100 110 120 130 140 150

PR C US RTE 14

DATE	
BY	
FINAL SURVEY	SURVEYED
NOTE BOOK	PLOTTED
NO.	TEMPLATE
	AREAS CHECKED

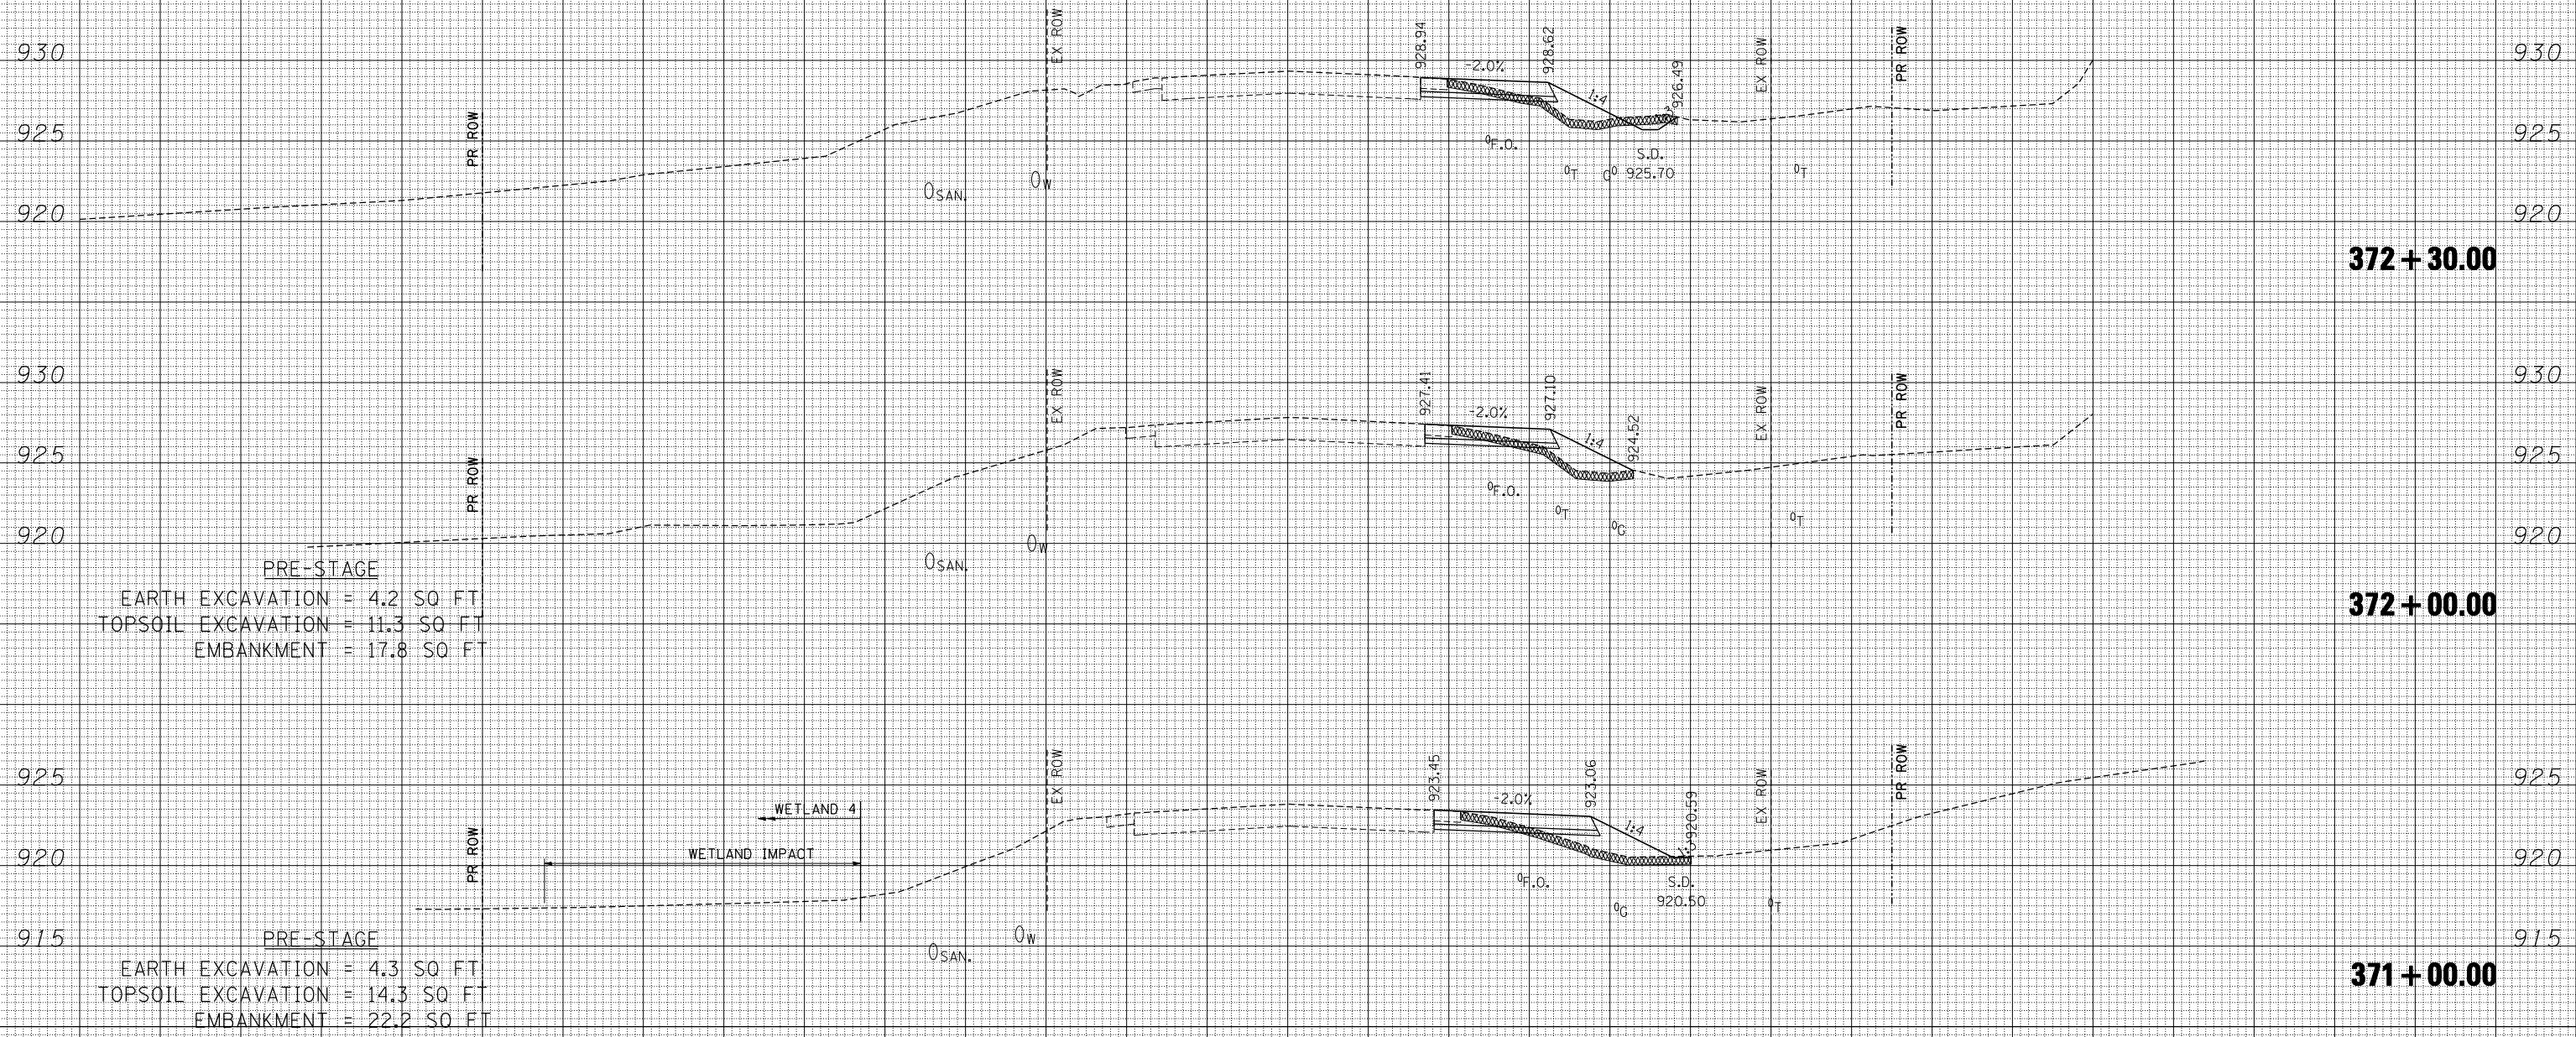

372 + 30.00

372 + 00.00

371 + 00.00

PRE-STAGE
 EARTH EXCAVATION = 4.2 SQ FT
 TOPSOIL EXCAVATION = 11.3 SQ FT
 EMBANKMENT = 17.8 SQ FT

PRE-STAGE
 EARTH EXCAVATION = 4.3 SQ FT
 TOPSOIL EXCAVATION = 14.3 SQ FT
 EMBANKMENT = 22.2 SQ FT

LEGEND
 TOPSOIL REMOVAL

PR C US RTE 14

150 140 130 120 110 100 90 80 70 60 50 40 30 20 10 0 10 20 30 40 50 60 70 80 90 100 110 120 130 140 150

FILE NAME =
 #FILEL#
 exp U.S. Services Inc.
 Chicago, IL
 BUILDING EARTH & ENVIRONMENT-ENERGY
 INDUSTRIAL-INFRASTRUCTURE-SUSTAINABILITY

USER NAME = #USER#
 PLOT SCALE = #SCALE#
 PLOT DATE = #DATE#

DESIGNED -
 DRAWN - AG
 CHECKED - BRH
 DATE - 11/01/13

REVISED -
 REVISED -
 REVISED -
 REVISED -

STATE OF ILLINOIS
 DEPARTMENT OF TRANSPORTATION

U.S. ROUTE 14 PRE-STAGE CROSS SECTIONS

SCALE: HORIZ. 1" = 10' VERT. 1" = 5' STA. 371+00.00 TO STA. 372+30.00

F.A.P. RTE.	SECTION	COUNTY	TOTAL SHEETS	SHEET NO.
305	27R-2	MCHENRY	673	160
			CONTRACT NO. 62268	

ILLINOIS FED. AID PROJECT