


DATE	
BY	
FINAL SURVEY	
SURVEYED	
PLOTTED	
TEMPLATE	
AREAS	
CHECKED	
NO.	

DATE	
BY	
ORIGINAL SURVEY	
SURVEYED	
PLOTTED	
TEMPLATE	
AREAS	
CHECKED	
NO.	

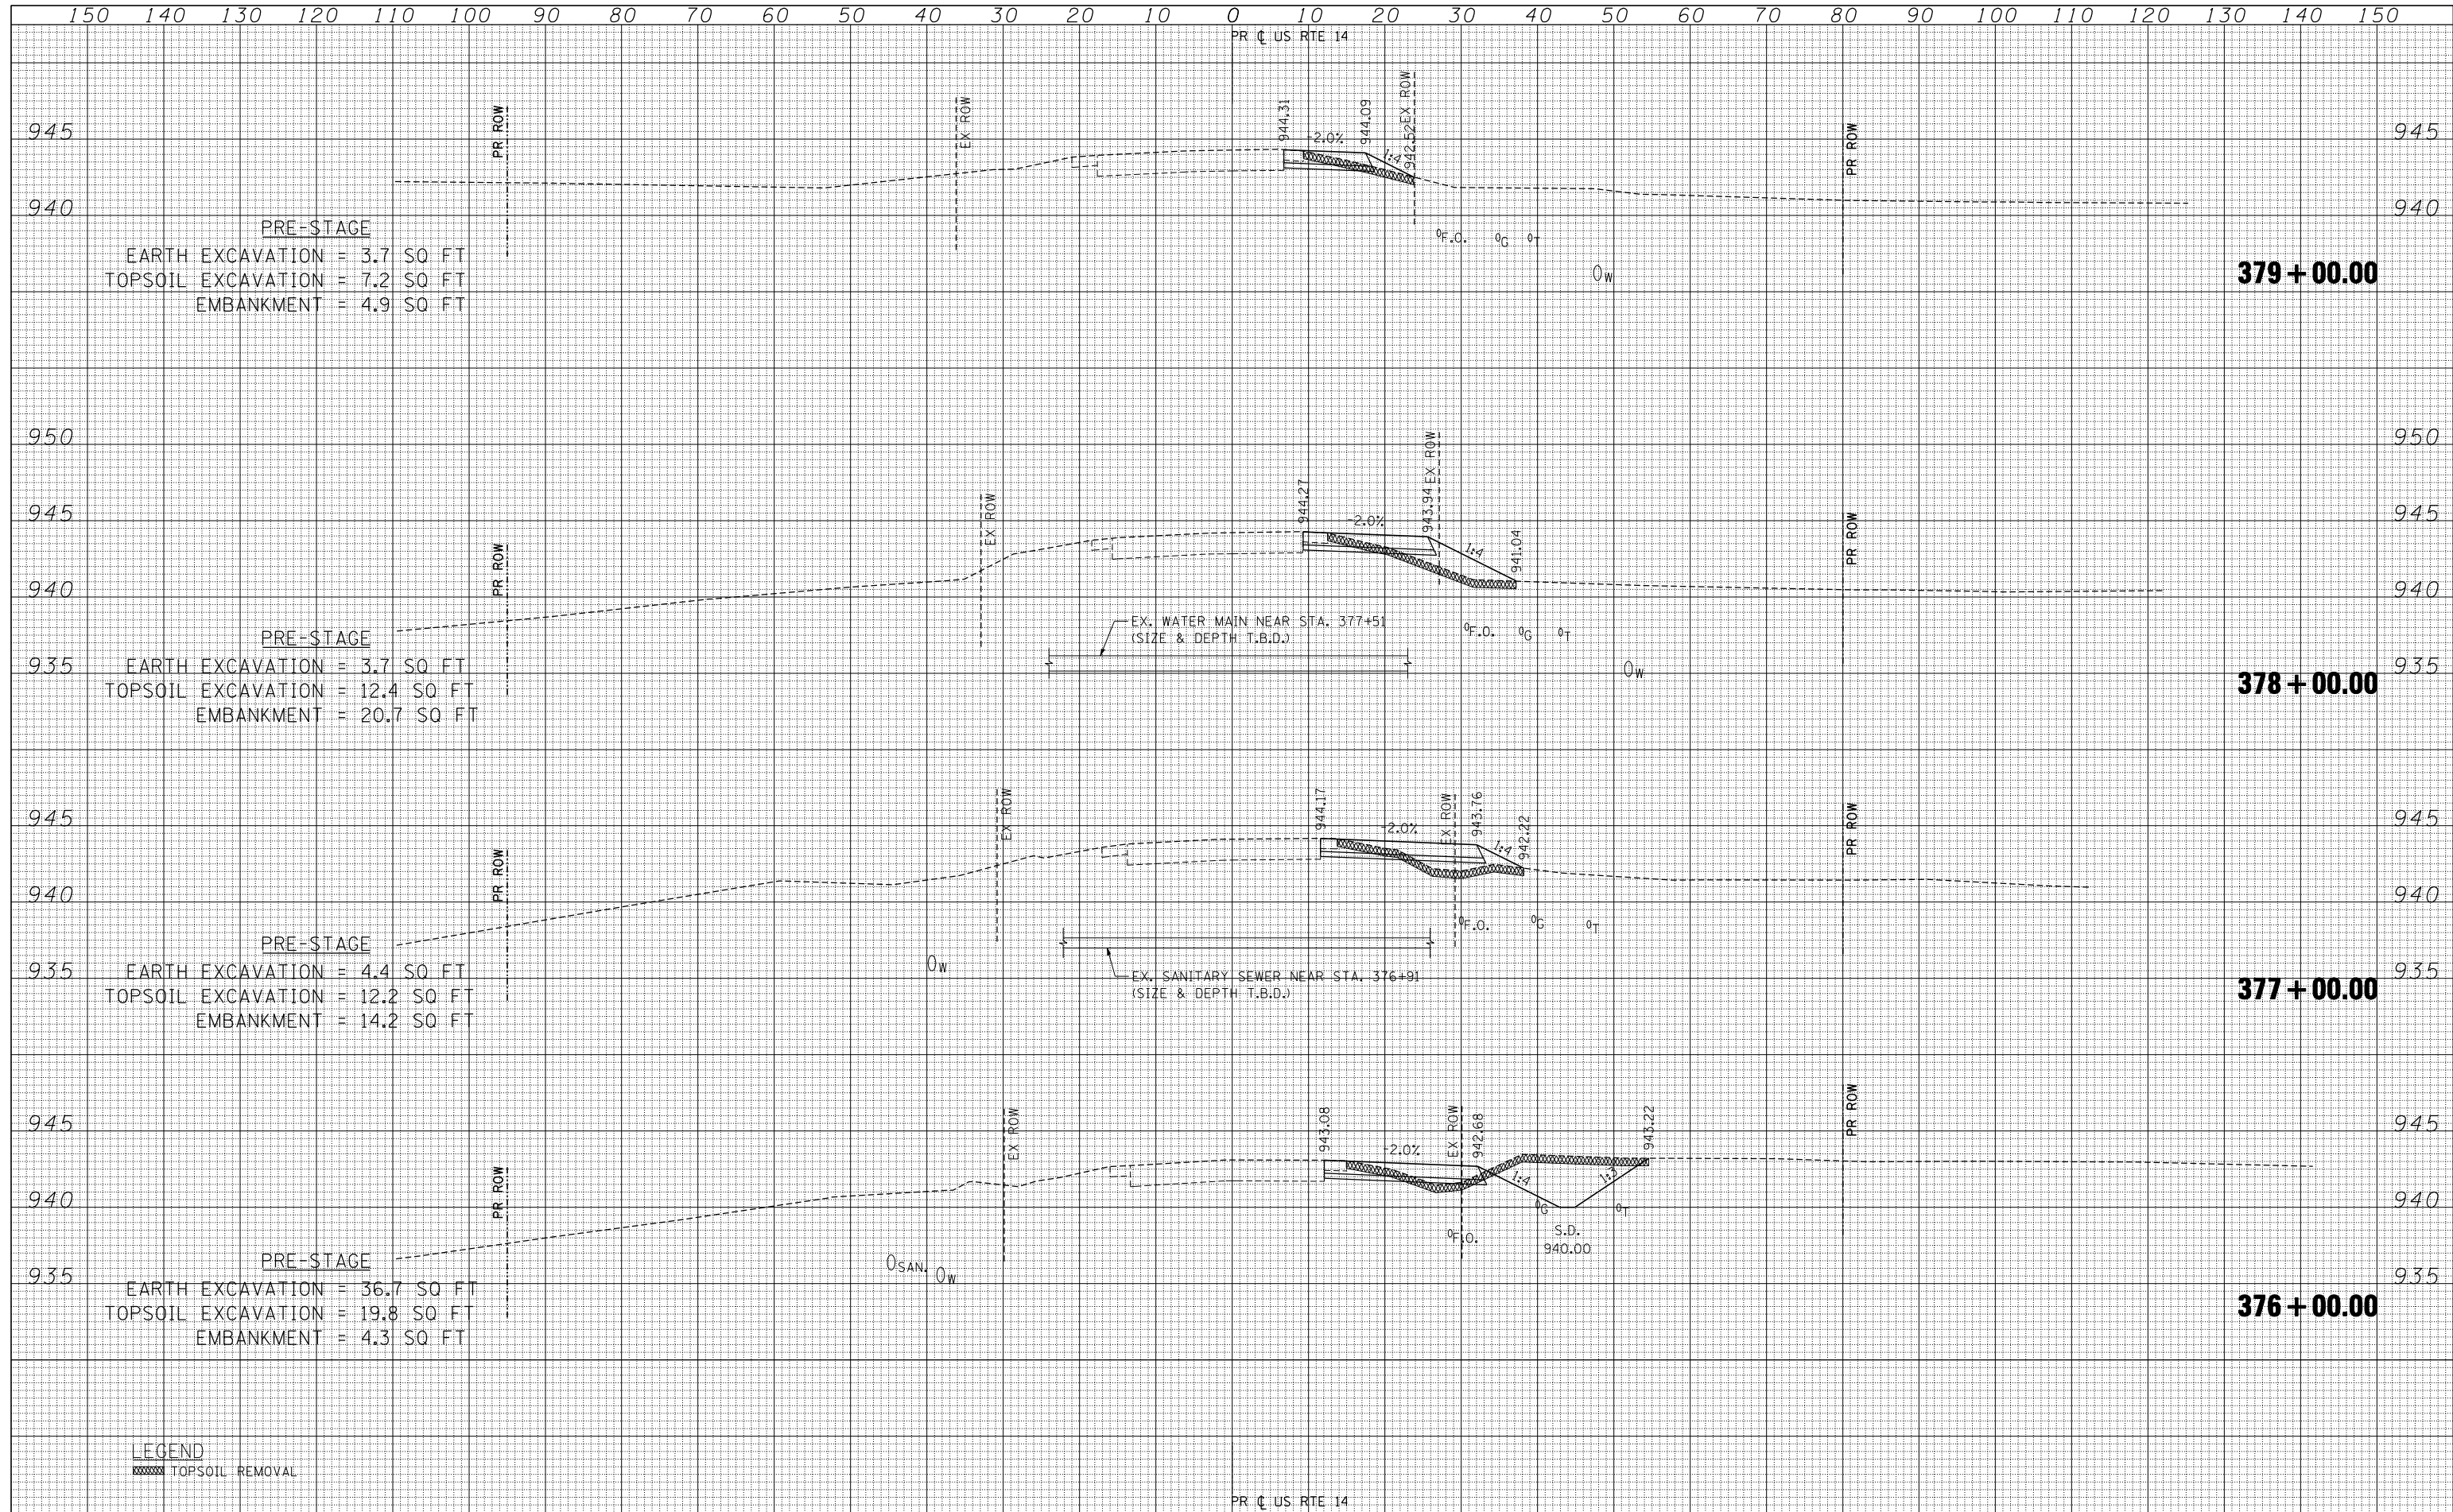

LEGEND
 TOPSOIL REMOVAL

FILE NAME	USER NAME	DESIGNED	REVIS
FILEL	*USER*	- AG	-
		DRAWN	REVIS
		- BRH	-
		CHECKED	REVIS
		-	-
		DATE	REVIS
		- 11/01/13	-

EXP U.S. Services Inc.	CHICAGO, IL
BUILDINGS-EARTH & ENVIRONMENT-ENERGY	INDUSTRIAL-INFRASTRUCTURE-SUSTAINABILITY

STATE OF ILLINOIS
DEPARTMENT OF TRANSPORTATION

U.S. ROUTE 14 PRE-STAGE CROSS SECTIONS
 SCALE: HORIZ. 1" = 10' VERT. 1" = 5'
 STA. 376+00.00 TO STA. 379+00.00

F.A.P. RTE.	SECTION	COUNTY	TOTAL SHEETS	SHEET NO.
305	27R-2	MCHENRY	673	162
CONTRACT NO.			62268	
ILLINOIS FED. AID PROJECT				