


DATE	
BY	
SURVEYED	
PLOTTED	
TEMPLATE	
AREAS	
AREAS CHECKED	
FINAL SURVEY	
NOTE BOOK	
NO.	

DATE	
BY	
SURVEYED	
PLOTTED	
TEMPLATE	
AREAS	
AREAS CHECKED	
ORIGINAL SURVEY	
NOTE BOOK	
NO.	

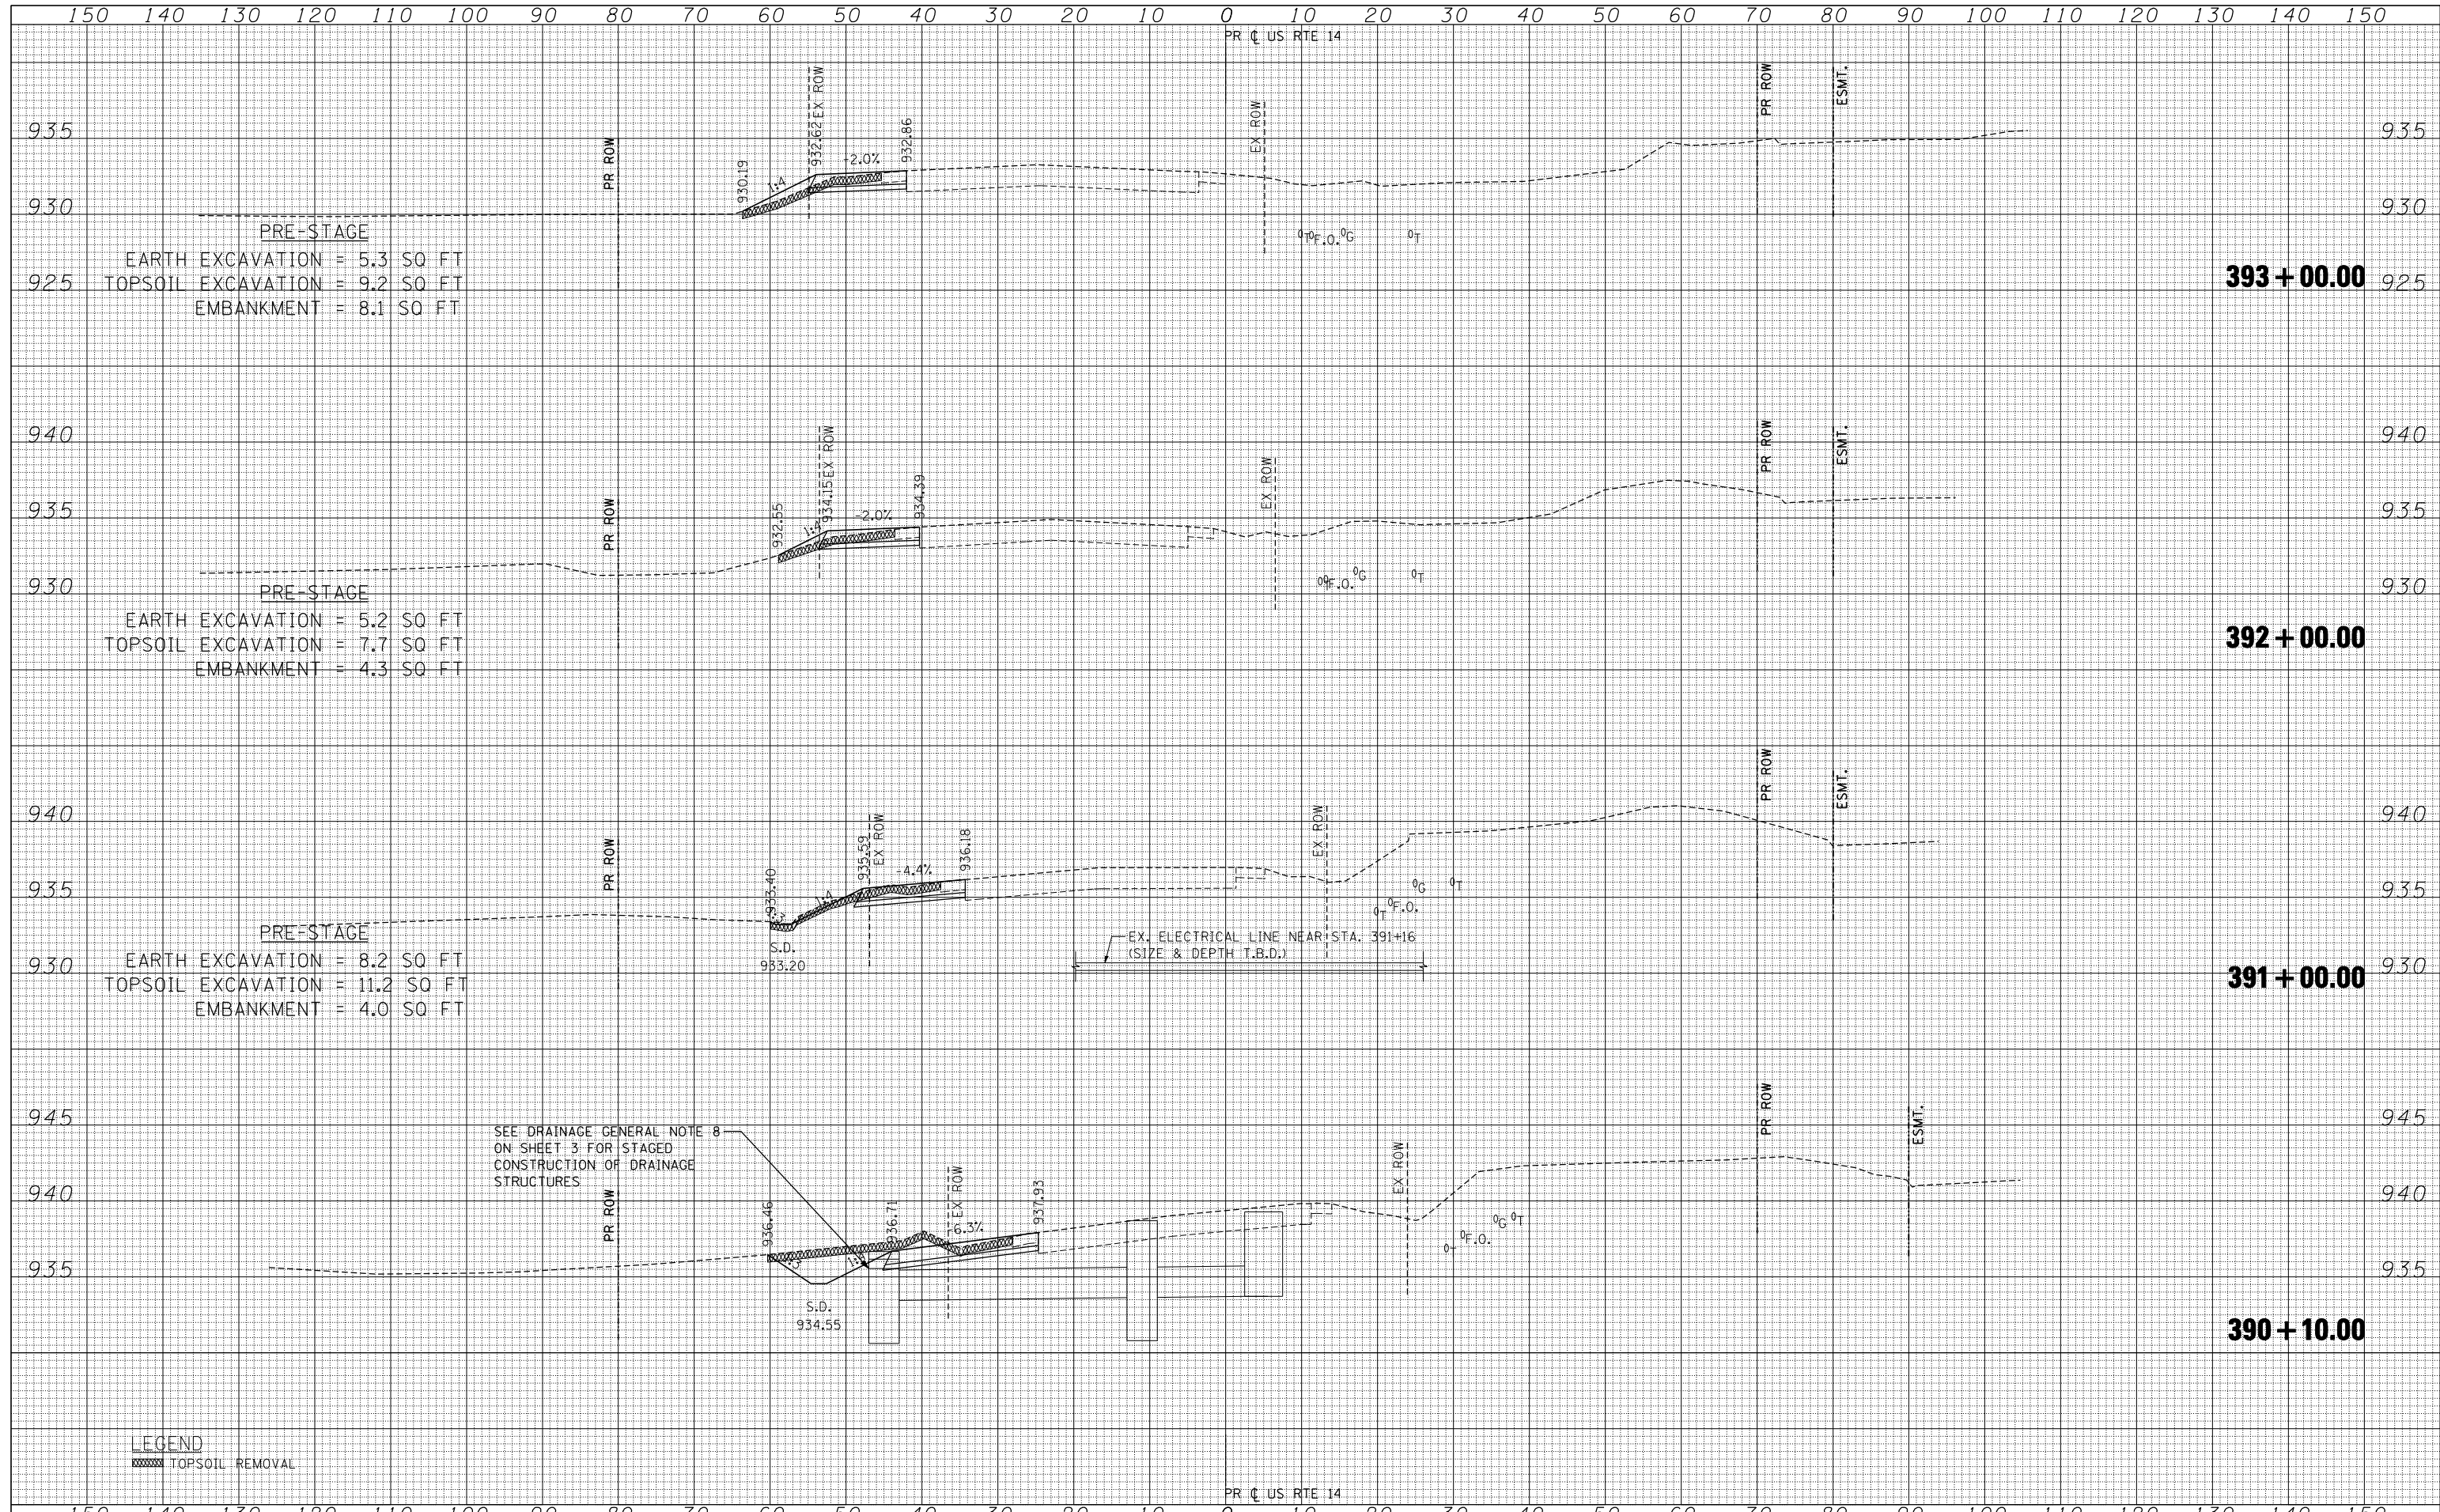

FILE NAME	USER NAME	DESIGNED	REVISED	F.A.P. RTE.	SECTION	COUNTY	TOTAL SHEETS	SHEET NO.
FILEL	*USER*	DRAWN - AG	REVISED -	305	27R-2	MCHENRY	673	166
		CHECKED - BRH	REVISED -					CONTRACT NO. 62268
		DATE - 11/01/13	REVISED -					ILLINOIS FED. AID PROJECT

exp U.S. Services Inc.
 CHICAGO, IL
 BUILDING - EARTH & ENVIRONMENT - ENERGY
 INDUSTRIAL - INFRASTRUCTURE - SUSTAINABILITY

STATE OF ILLINOIS
 DEPARTMENT OF TRANSPORTATION

U.S. ROUTE 14 PRE-STAGE CROSS SECTIONS

SCALE: HORIZ. 1" = 10' VERT. 1" = 5'
 STA. 390+10.00 TO STA. 393+00.00