


DATE	
BY	
FINAL SURVEY	
SURVEYED	
PLOTTED	
TEMPLATE	
NOTE BOOK	
AREAS	
CHECKED	
NO.	

DATE	
BY	
ORIGINAL SURVEY	
SURVEYED	
PLOTTED	
TEMPLATE	
NOTE BOOK	
AREAS	
CHECKED	
NO.	

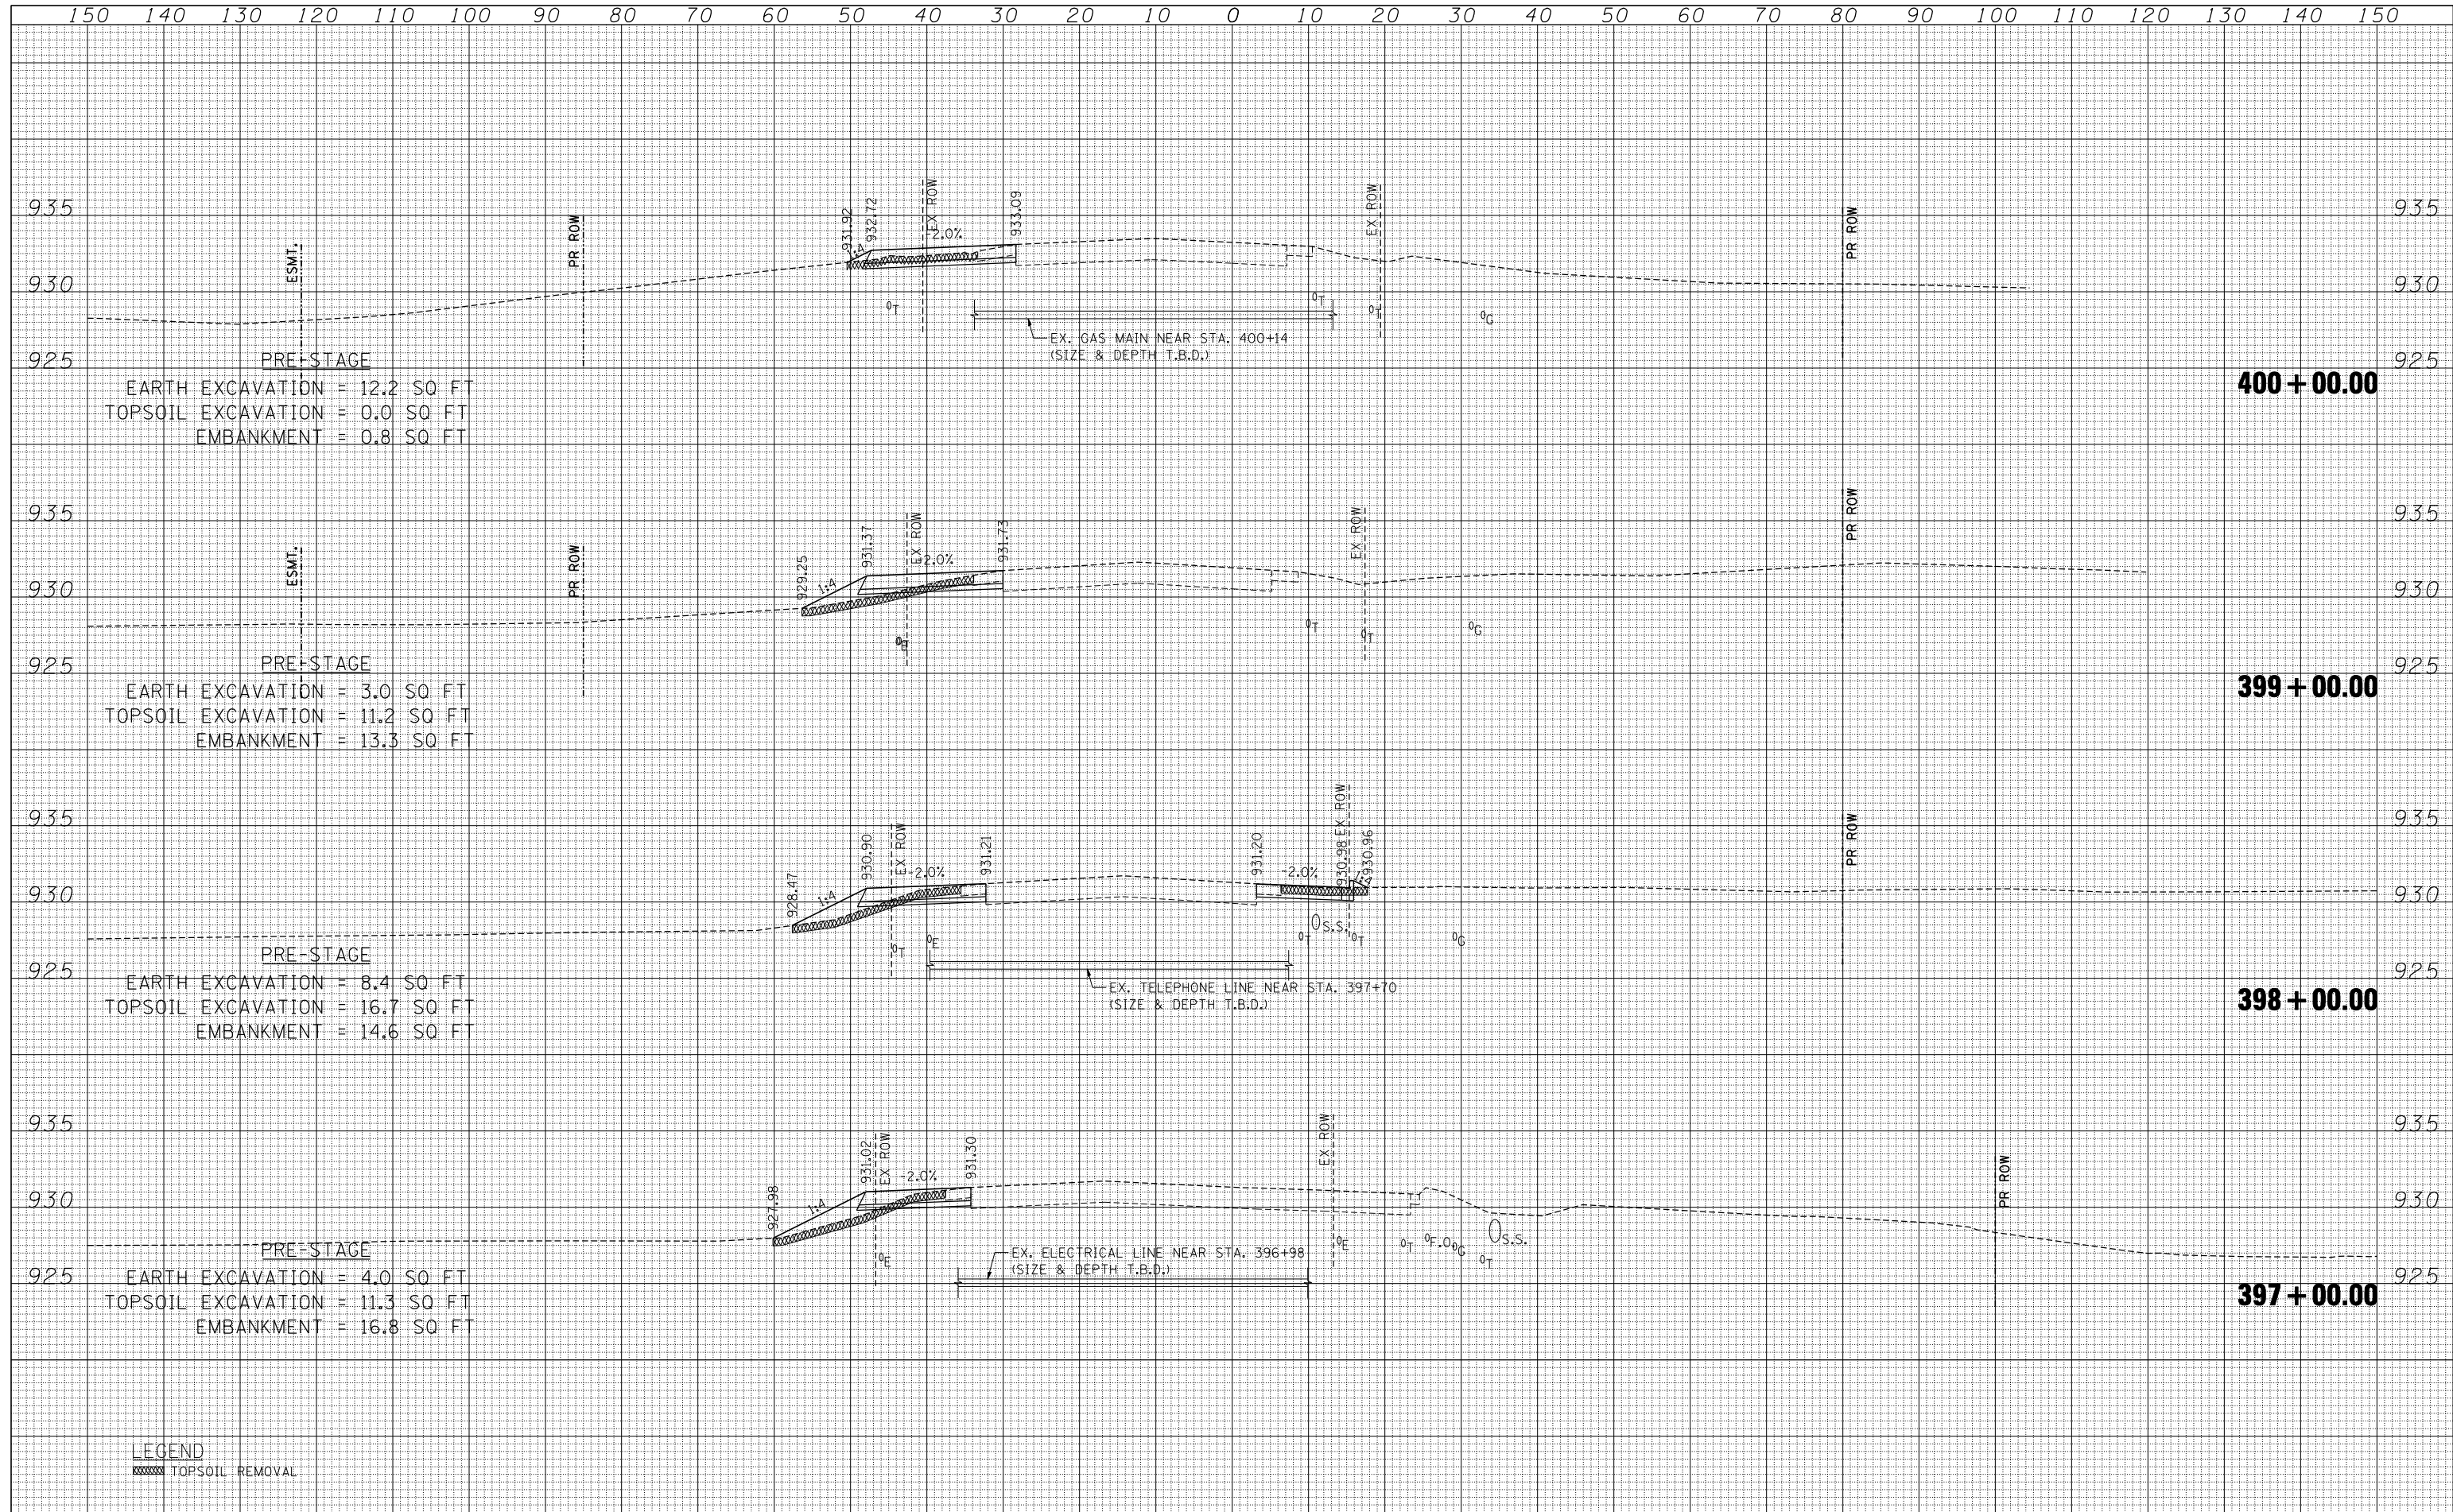

**LEGEND**  
 TOPSOIL REMOVAL

FILE NAME =	USER NAME = *USER*	DESIGNED -	REVISED -	<b>STATE OF ILLINOIS</b> <b>DEPARTMENT OF TRANSPORTATION</b>	<b>U.S. ROUTE 14 PRE-STAGE CROSS SECTIONS</b>	F.A.P. RTE. 305	SECTION 27R-2	COUNTY MCHENRY	TOTAL SHEETS 673	SHEET NO. 168
*FILEL*		DRAWN - AG	REVISED -			CONTRACT NO. 62268				
PLOT SCALE = *SCALE*		CHECKED - BRH	REVISED -			ILLINOIS FED. AID PROJECT				
PLOT DATE = *DATE*		DATE - 11/01/13	REVISED -			SCALE: HORIZ. 1" = 10' VERT. 1" = 5' STA. 397+00.00 TO STA. 400+00.00				