


DATE	
BY	
SURVEYED	
PLOTTED	
TEMPLATE	
NOTE BOOK	
AREAS CHECKED	
NO.	

DATE	
BY	
SURVEYED	
PLOTTED	
TEMPLATE	
NOTE BOOK	
AREAS CHECKED	
NO.	

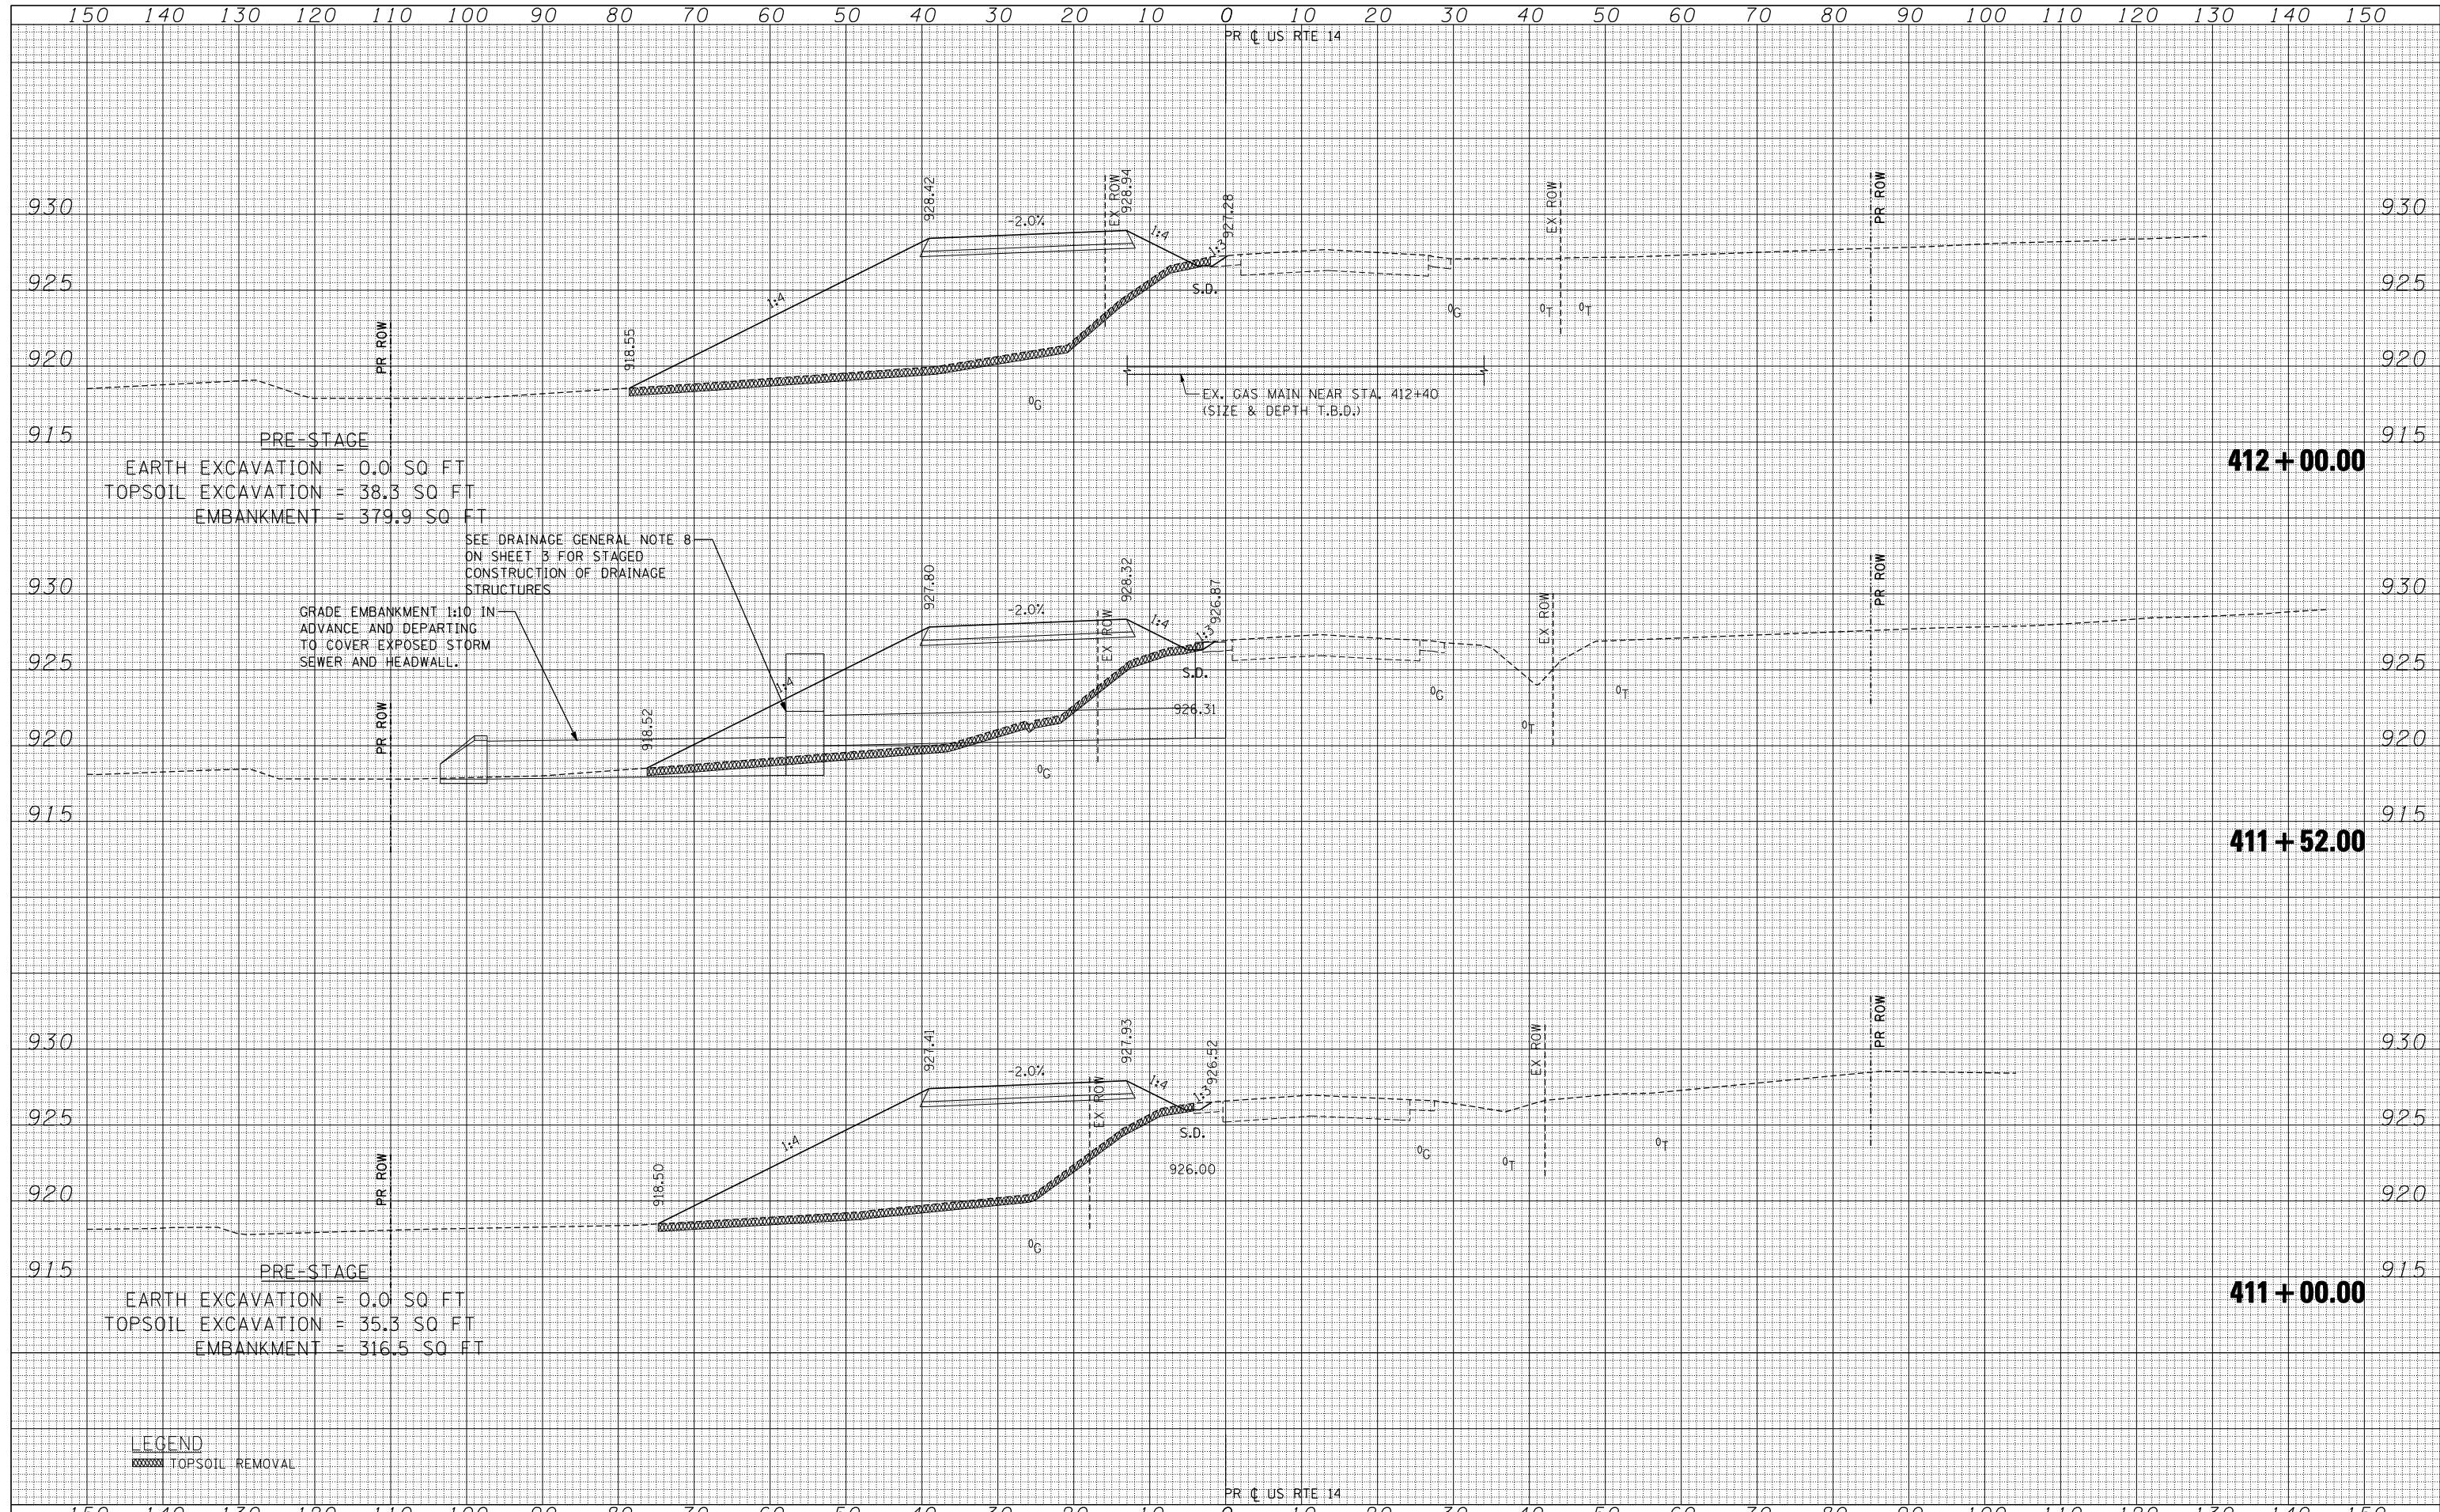

PRE-STAGE
 EARTH EXCAVATION = 0.0 SQ FT
 TOPSOIL EXCAVATION = 38.3 SQ FT
 EMBANKMENT = 379.9 SQ FT

SEE DRAINAGE GENERAL NOTE 8
 ON SHEET 3 FOR STAGED
 CONSTRUCTION OF DRAINAGE
 STRUCTURES

GRADE EMBANKMENT 1:10 IN
 ADVANCE AND DEPARTING
 TO COVER EXPOSED STORM
 SEWER AND HEADWALL.

PRE-STAGE
 EARTH EXCAVATION = 0.0 SQ FT
 TOPSOIL EXCAVATION = 35.3 SQ FT
 EMBANKMENT = 316.5 SQ FT

LEGEND
 TOPSOIL REMOVAL

FILE NAME =	USER NAME = *USER*	DESIGNED -	REVISED -	STATE OF ILLINOIS DEPARTMENT OF TRANSPORTATION	U.S. ROUTE 14 PRE-STAGE CROSS SECTIONS	F.A.P. RTE.	SECTION	COUNTY	TOTAL SHEETS	SHEET NO.	
FILEL		DRAWN - AG	REVISED -			305	27R-2	MCHENRY	673	172	
PLOT SCALE = *SCALE*		CHECKED - BRH	REVISED -			CONTRACT NO. 62268					
PLOT DATE = *DATE*		DATE - 11/01/13	REVISED -			ILLINOIS FED. AID PROJECT					

SCALE: HORIZ. 1" = 10' VERT. 1" = 5' STA. 411+00.00 TO STA. 412+00.00